


North

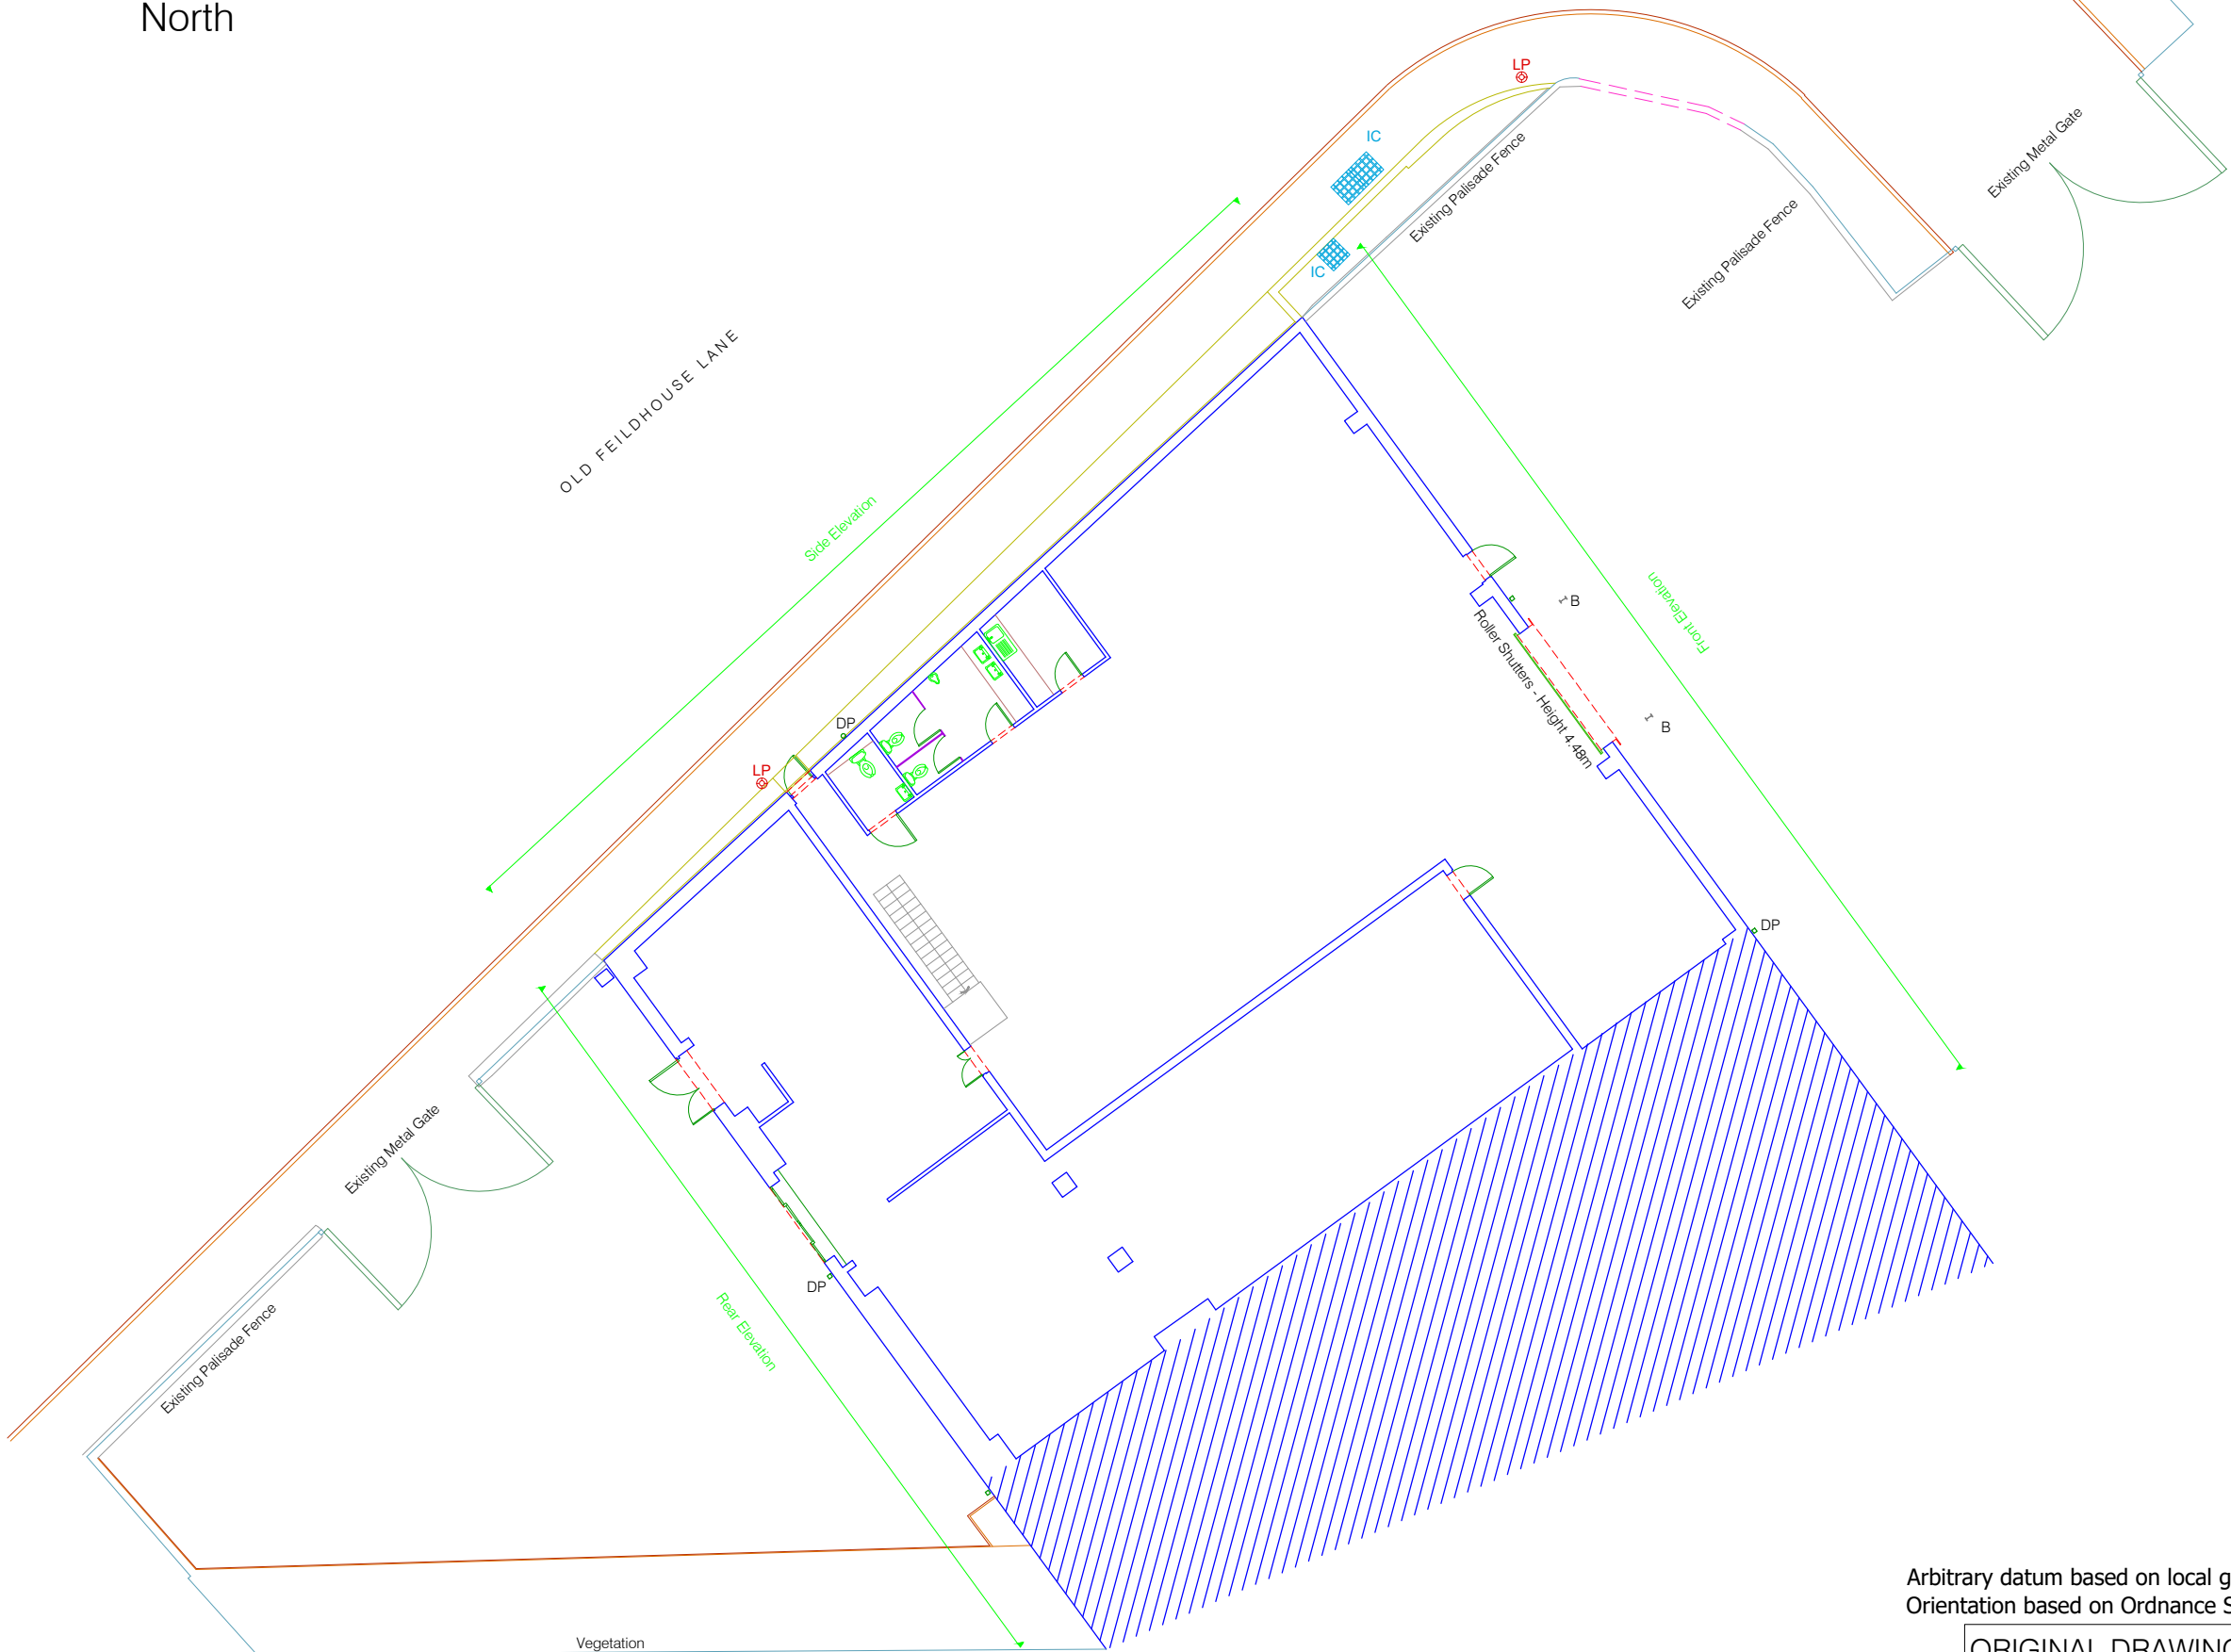

Arbitrary datum based on local ground level.
Orientation based on Ordnance Survey North.

ORIGINAL DRAWING SIZE A3

GENERAL NOTES

This drawing is the Copyright of Cluttons and must not be reissued, loaned or copied without written consent. Use written dimensions only.

Rev	Date	Description	Drw	Ckd	App
A	05/07/2018	First Issue	PL	TMD	JB



This drawing is based upon Ordnance Survey's 1:1250 map with the permission of the Controller of Her Majesty's Stationary Office. © Crown copyright. Licence Number: 100022432



GLOBAL CONSULTING SURVEYORS
Phone: (+44) 020 3178 6644
Email: london@murphysurveys.co.uk
www.murphysurveys.co.uk

Project Title:
Unit 1 Queensmill Business Park

Legend:

Site Address:
Unit 1 Queensmill Business Park
Old Fieldhouse Land
Huddersfield
HD2 1AG

Drawing Title:	Site Layout
Date:	05/07/2018
Scale:	As shown
Region:	Huddersfield
Drawing Number:	MSL24504-HD1 3HJ-002