






LOCATION OF SITE

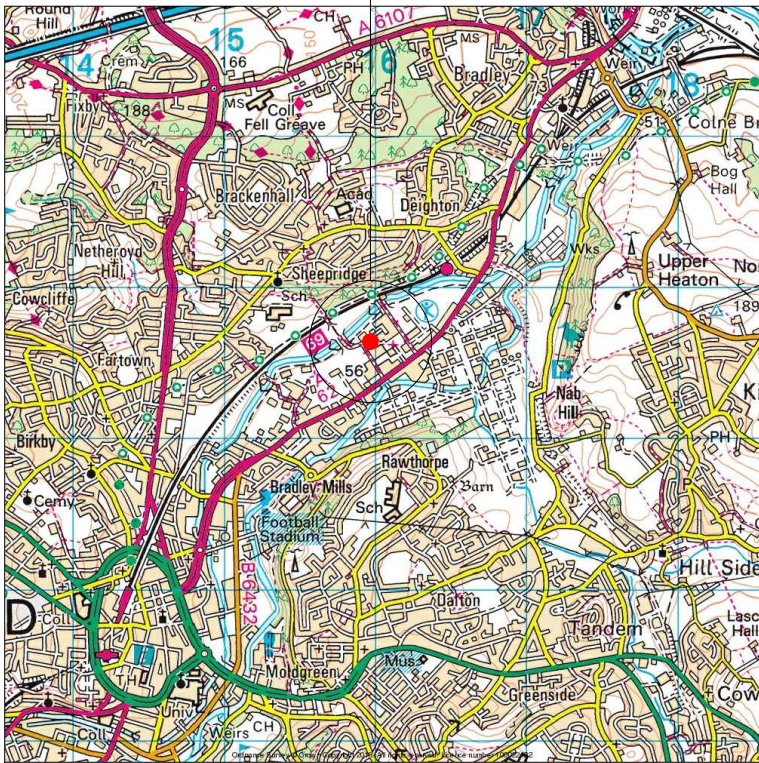

SITE LOCATION PLAN
(SCALE 1:50000)

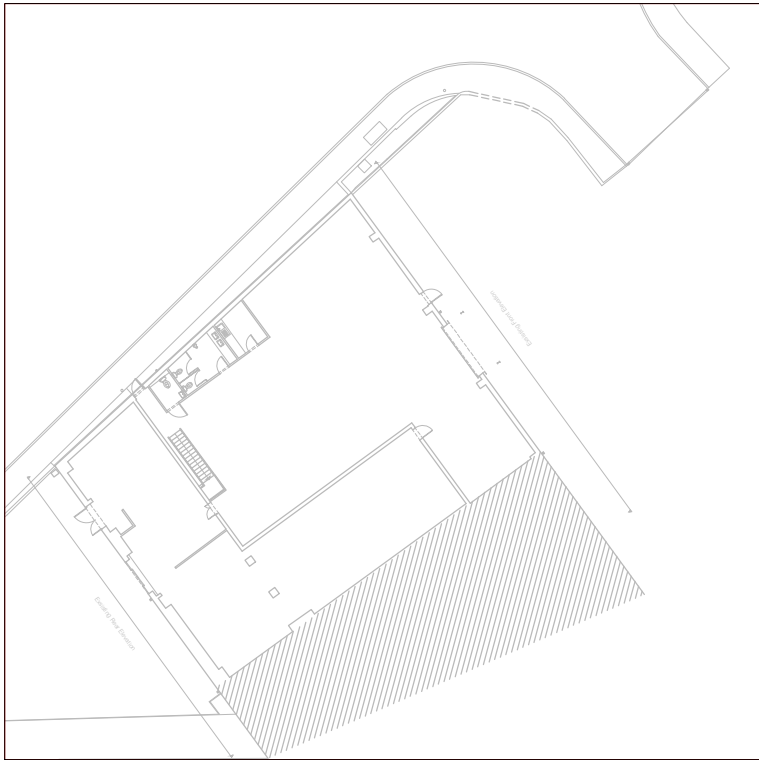

SITE LOCATION PLAN
(SCALE 1:500)

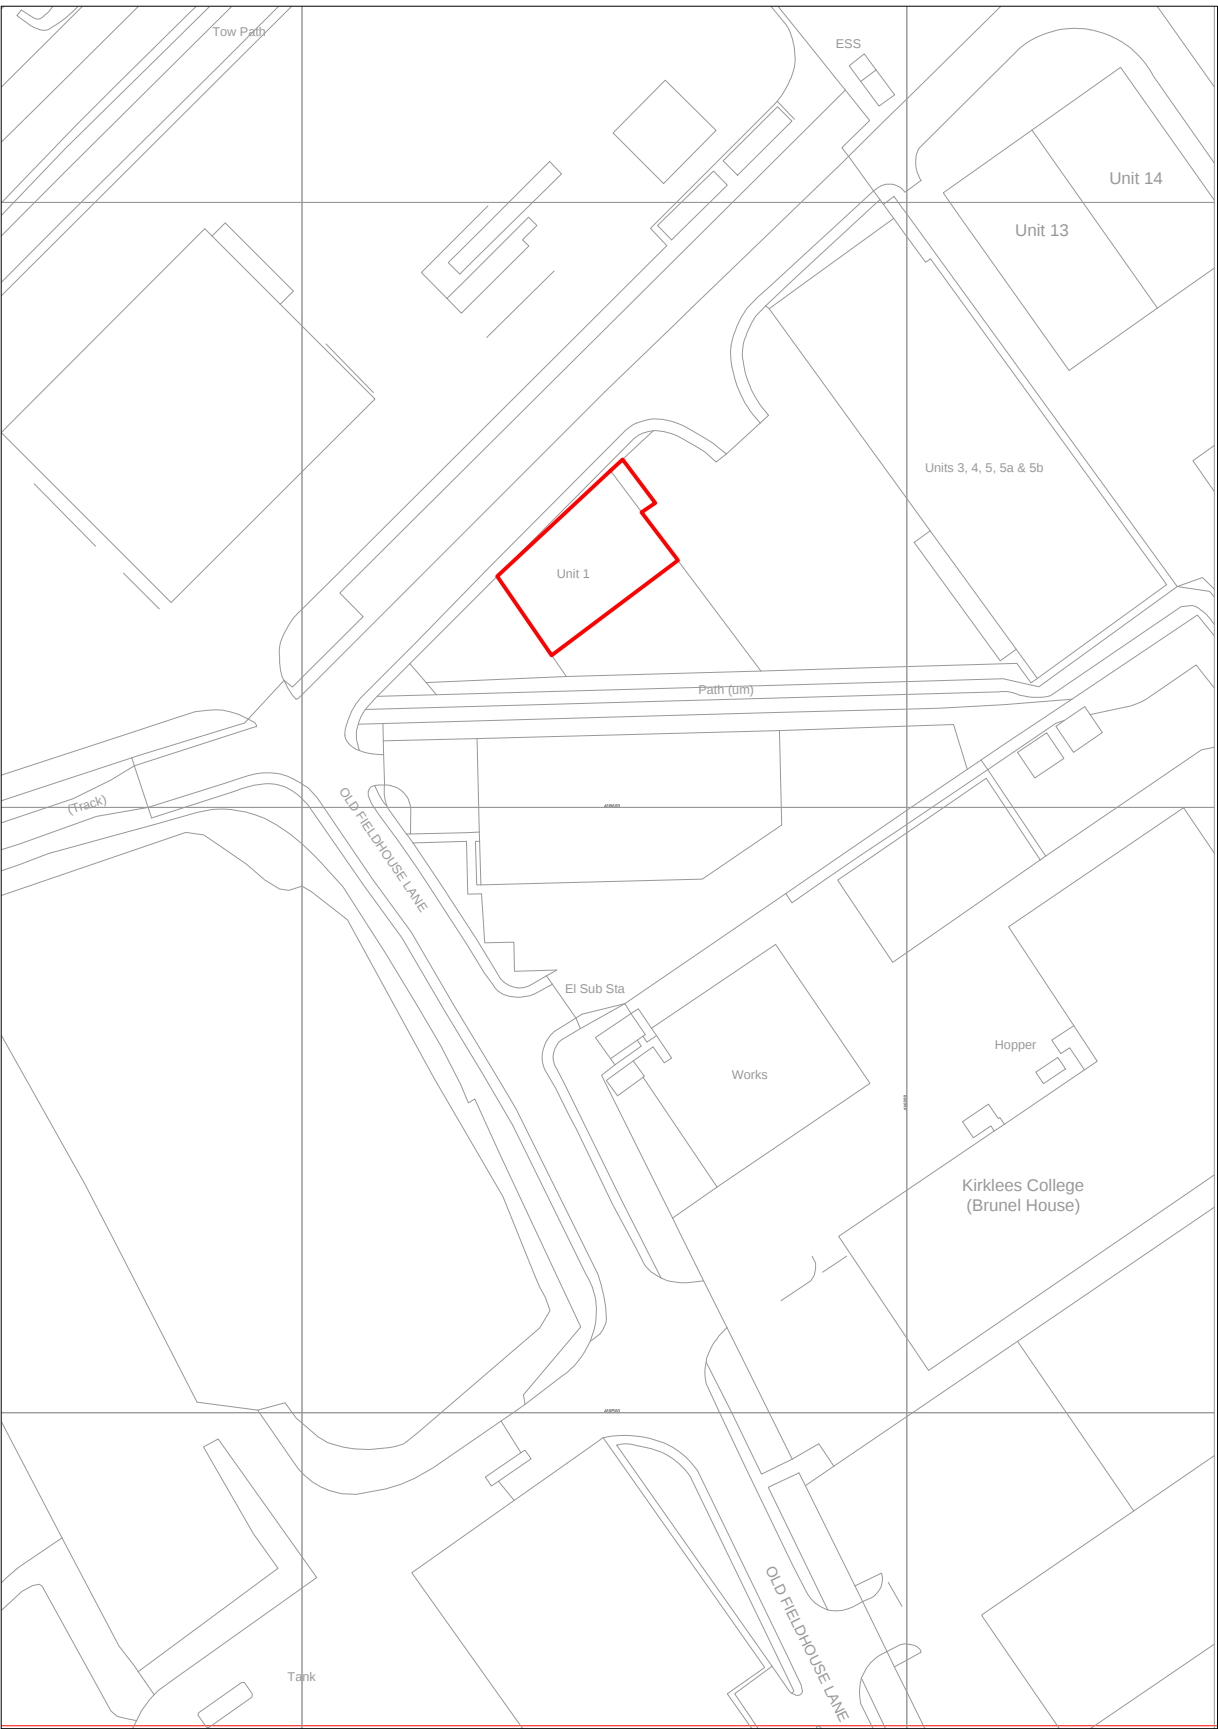

SITE DEMISE PLAN
(SCALE 1:1250)



GENERAL NOTES

This drawing is the Copyright of Cluttons and must not be reissued, loaned or copied without written consent. Use written dimensions only.

Rev	Date	Description	Drw	Ckd	App
A	17/07/2018	First Issue	HB	TMD	JB



This drawing is based upon Ordnance Survey's 1:1250 map with the permission of the Controller of Her Majesty's Stationary Office. © Crown copyright. Licence Number: 100022432



Project Title:
Unit 1 QM Business Park

Legend:
 Demise Area

Site Address:
Unit 1 QM Business Park
Old Fieldhouse Lane
Huddersfield
HD2 1AG

Drawing Title: Site Location Plans
Date: 17/07/2018
Scale: As shown
Region: Huddersfield
Drawing Number:
MSL24504-HD2 1AG-001