

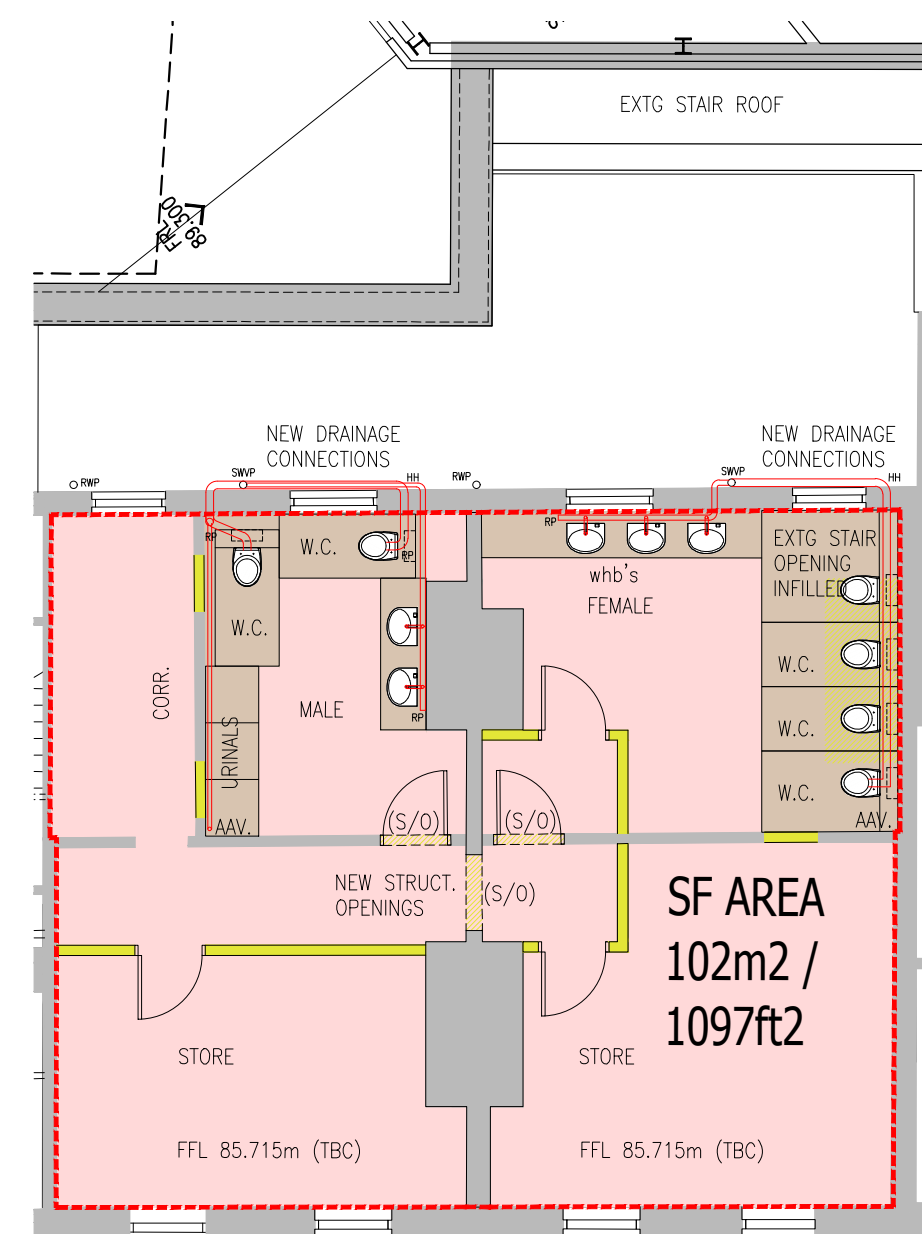


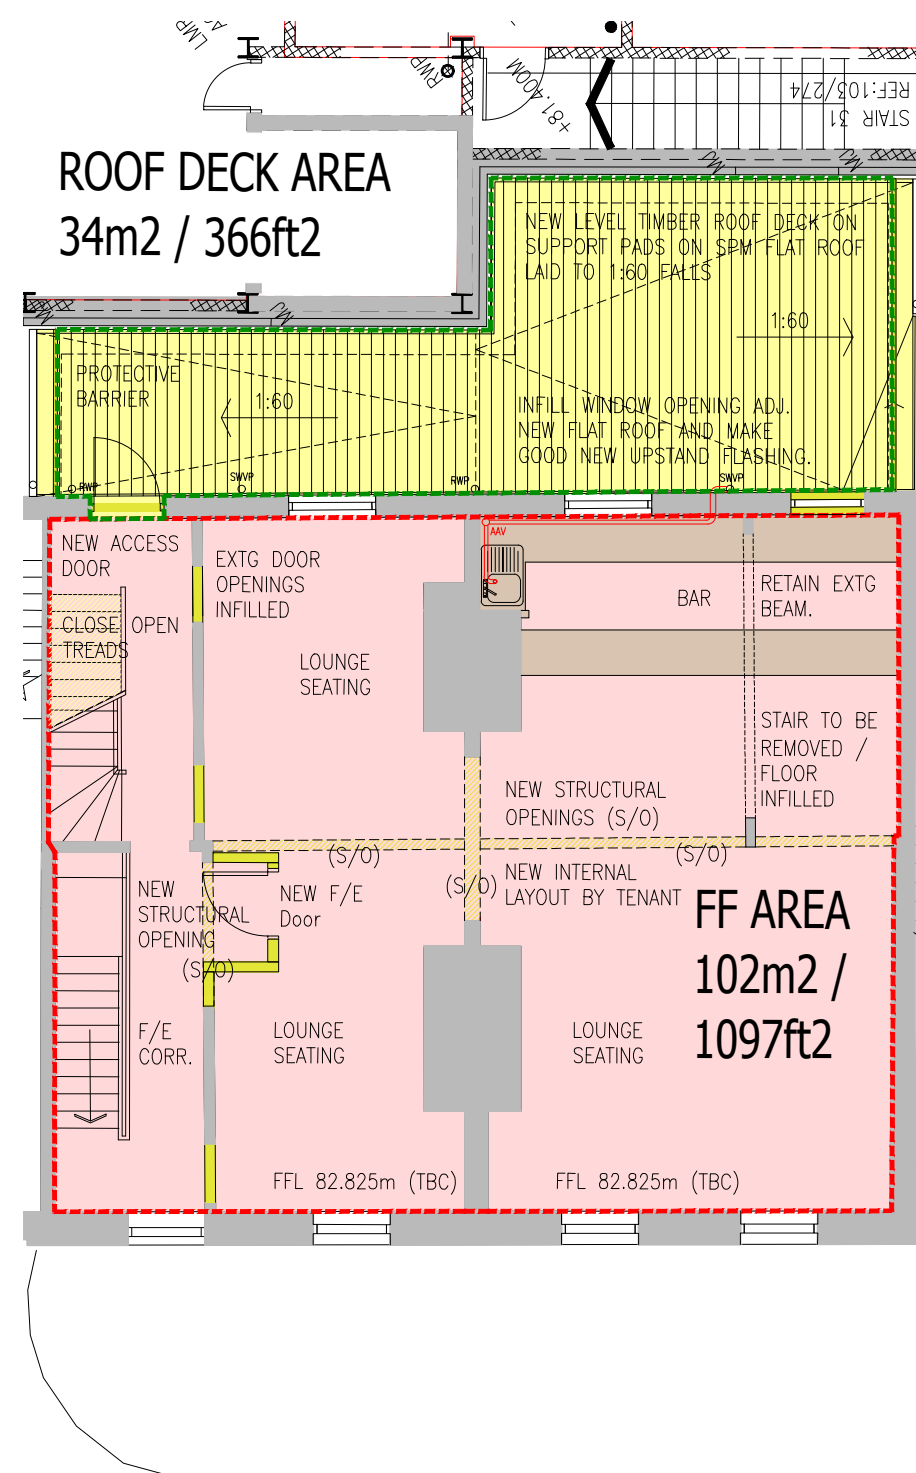

PROPOSED - GROUND FLOOR (A4 use)

PROPOSED - FIRST FLOOR

PROPOSED - SECOND FLOOR

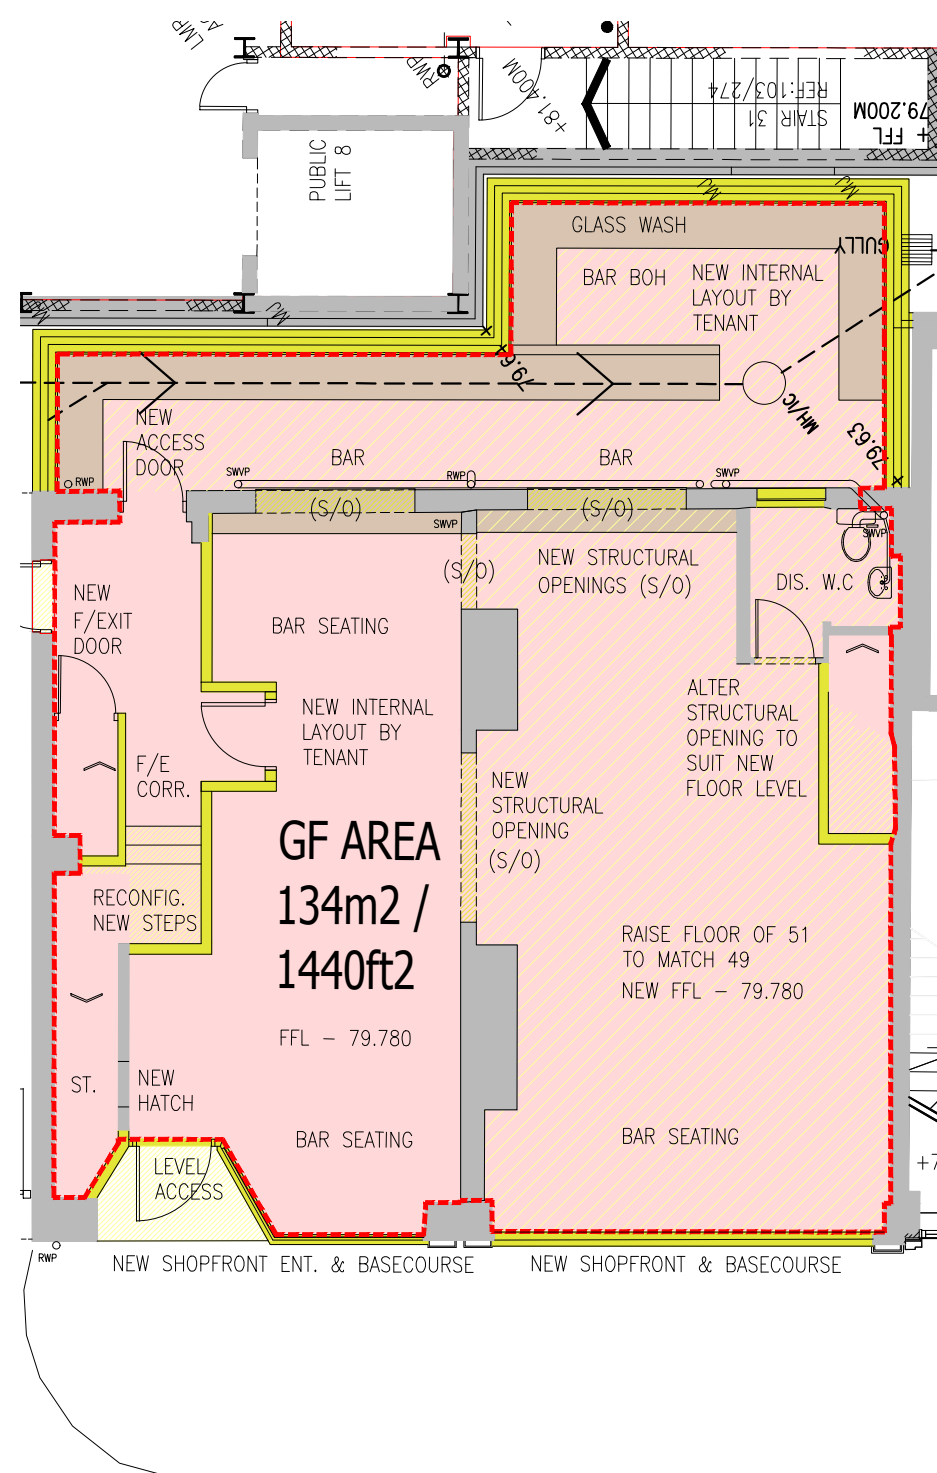

- NEW FLOOR & OPENING WORKS
- NEW WALL & SHOPFRONT WORKS
- PROPOSED GIFA
- PROPOSED ROOF DECK GIFA
- NEW TERRACED ROOF DECK EXTENSION

