





PROPOSED - KING STREET ELEVATION - FRONT

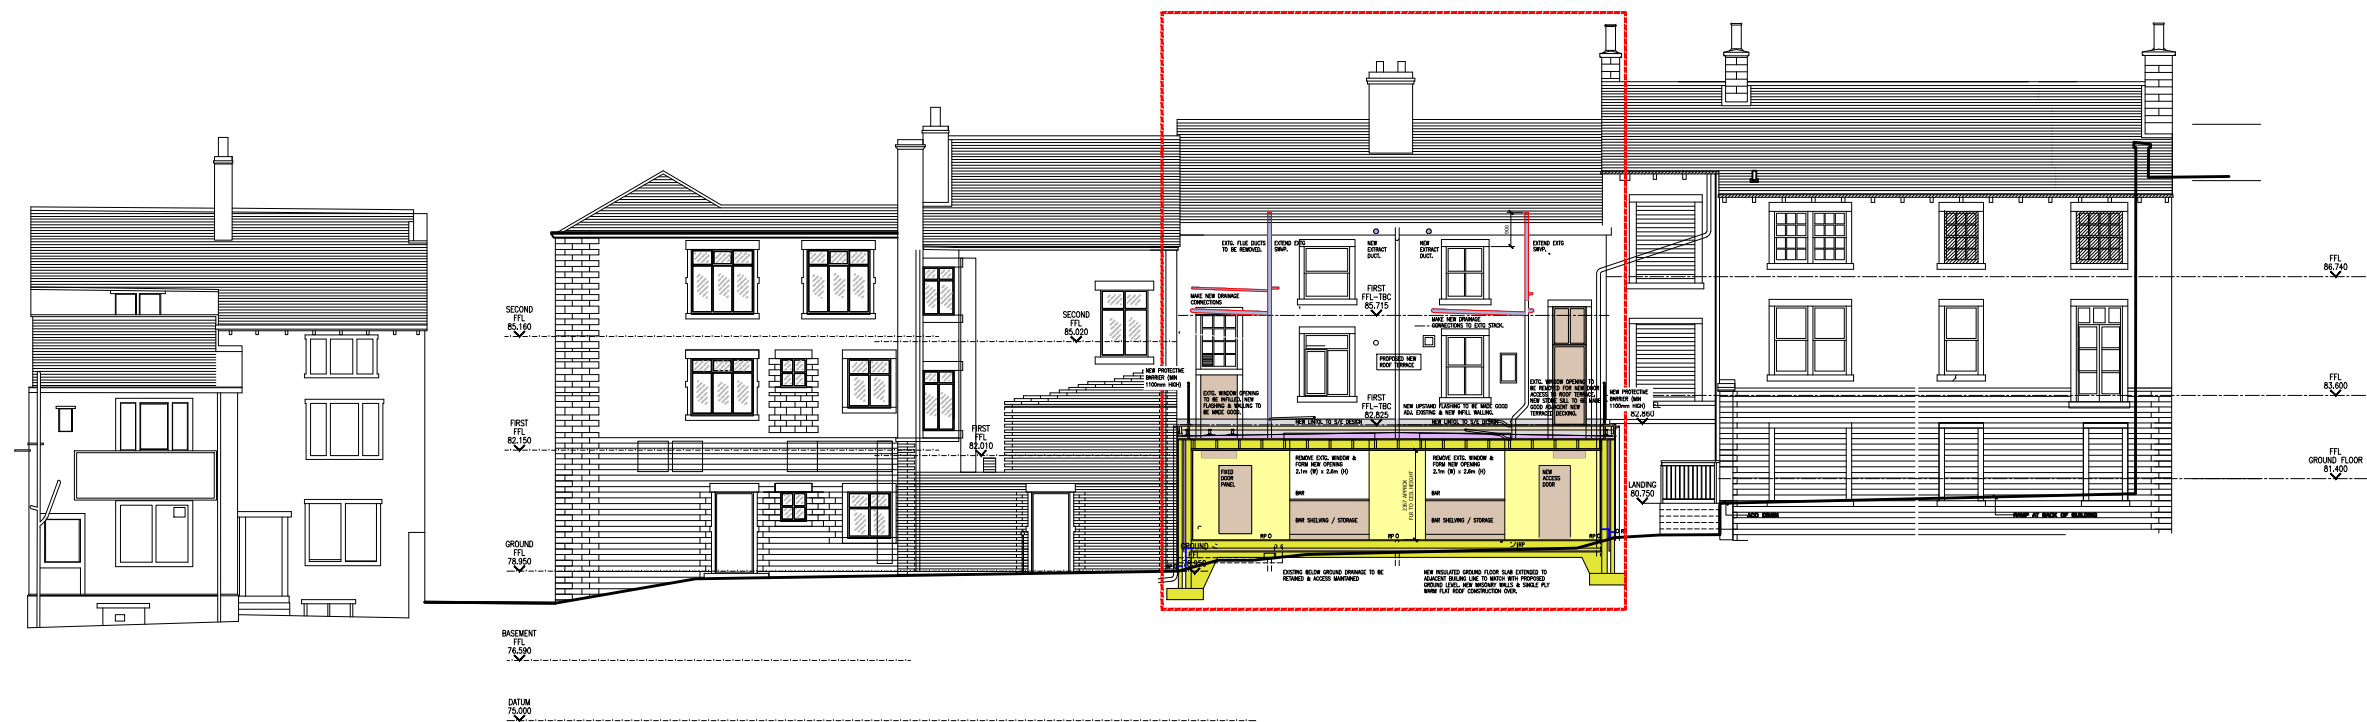

PROPOSED ELEVATION FROM REAR ALLEY

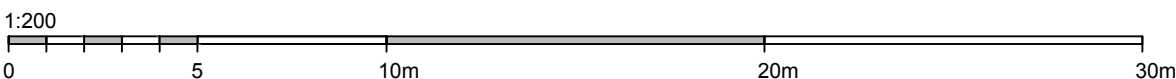

- PROPOSED SITE AREA
- NEW GLAZING TO BS 6262 & L.A. APPROVAL
- NEW SHOPFRONT / PAINT DECORATION
- NEW EXTENSION WORKS