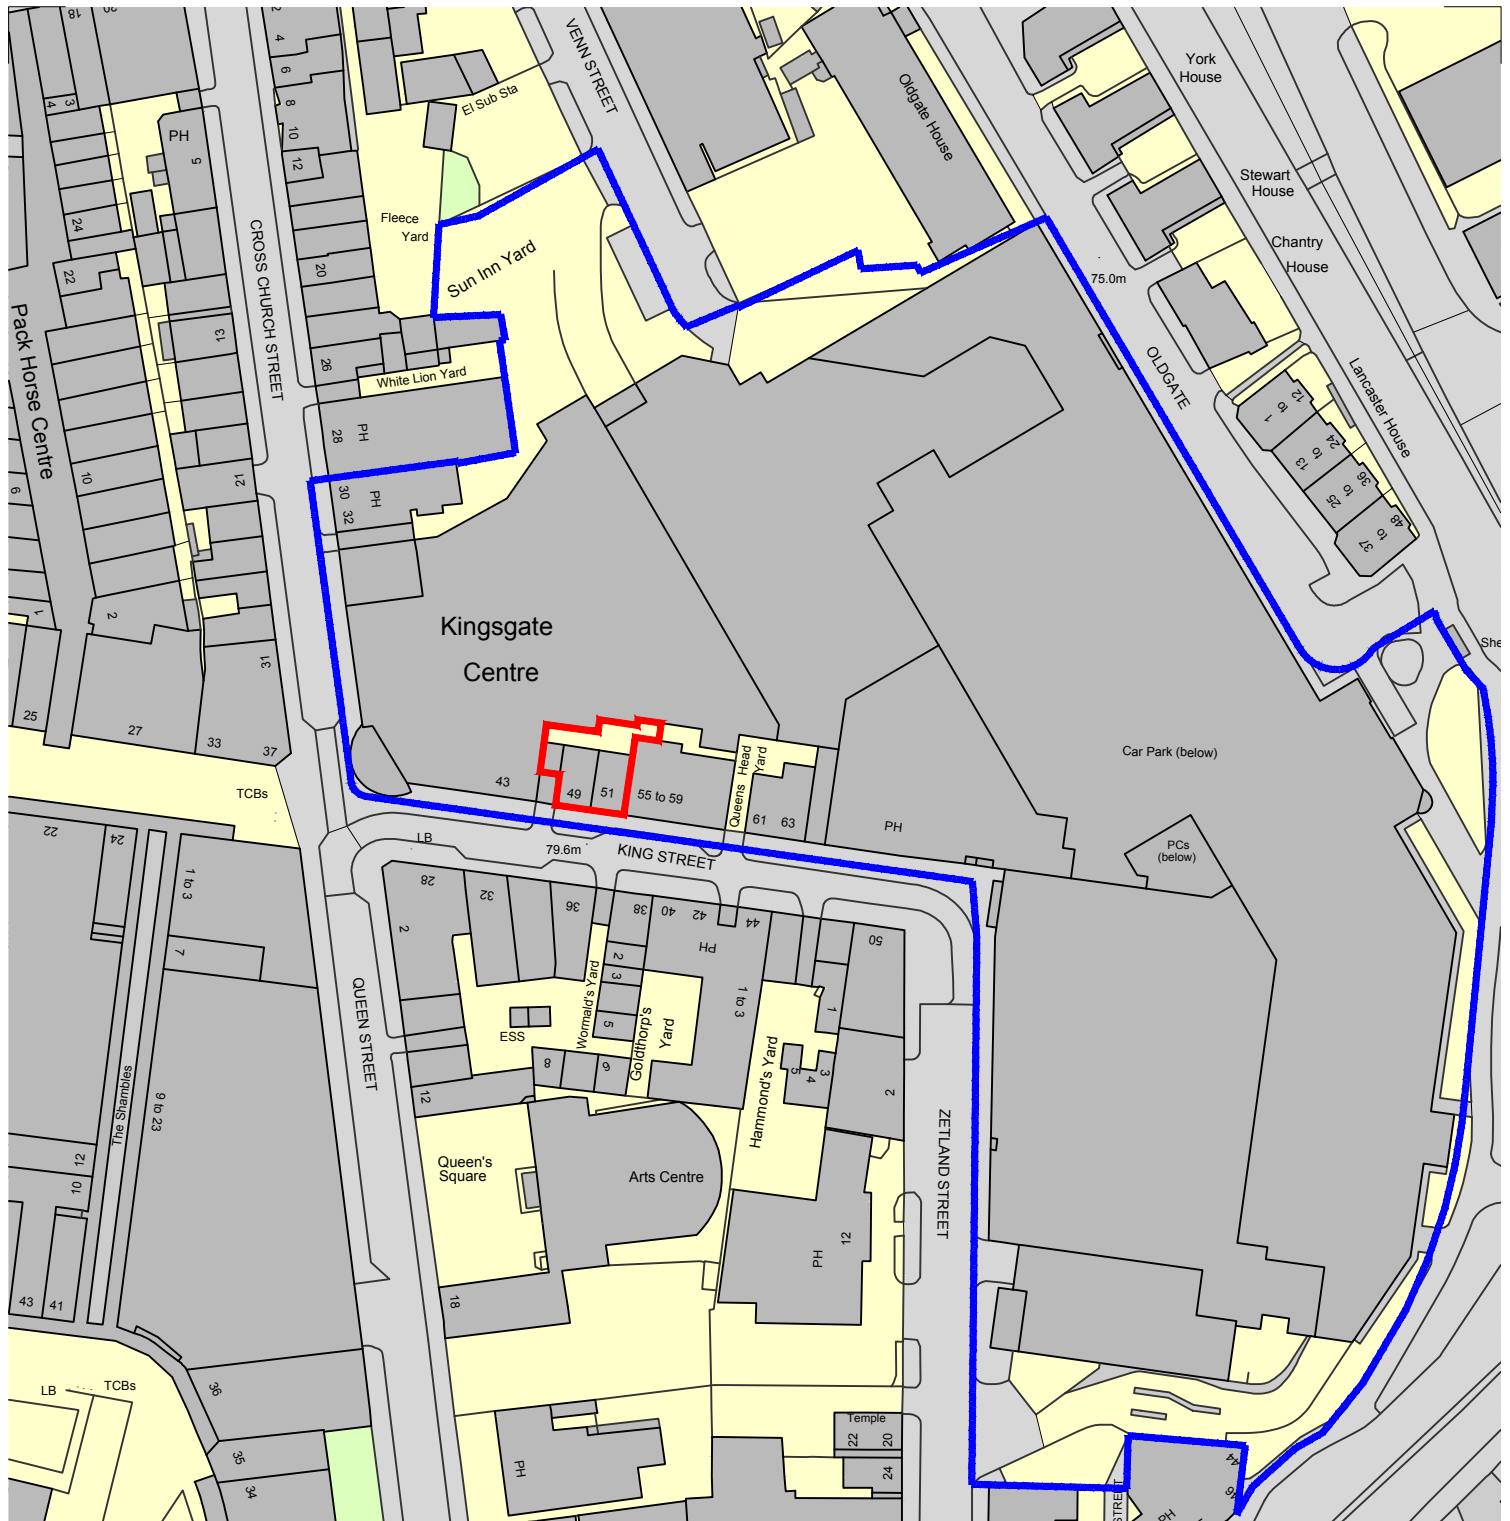


1:1250
0 10 20 30 40 50m
Notes

— Site Boundary
— Land also owned by The Applicant

Rev	Description	Date	By
-----	-------------	------	----

This drawing is copyright. All dimensions and details are to be verified on site. Any discrepancies are to be notified to the Architect prior to work commencing. Do not scale from drawings.

Content LOCATION PLAN
Client WD HUDDERSFIELD LTD
Project 49-51 KING STREET, HUDDERSFIELD

covellmatthews
ARCHITECTS

6 Manor Place, Edinburgh, EH3 7DD
edinburgh@covellmatthews.co.uk
www.covellmatthews.co.uk
t:0131 226 3366

Date 13.11.18 Drawing Scale 1:1250@ A4
Paper size A1 Drawn by HB Checked -
Project Code 943 Drawing No. PL-00-001 Revision A

PLANNING