



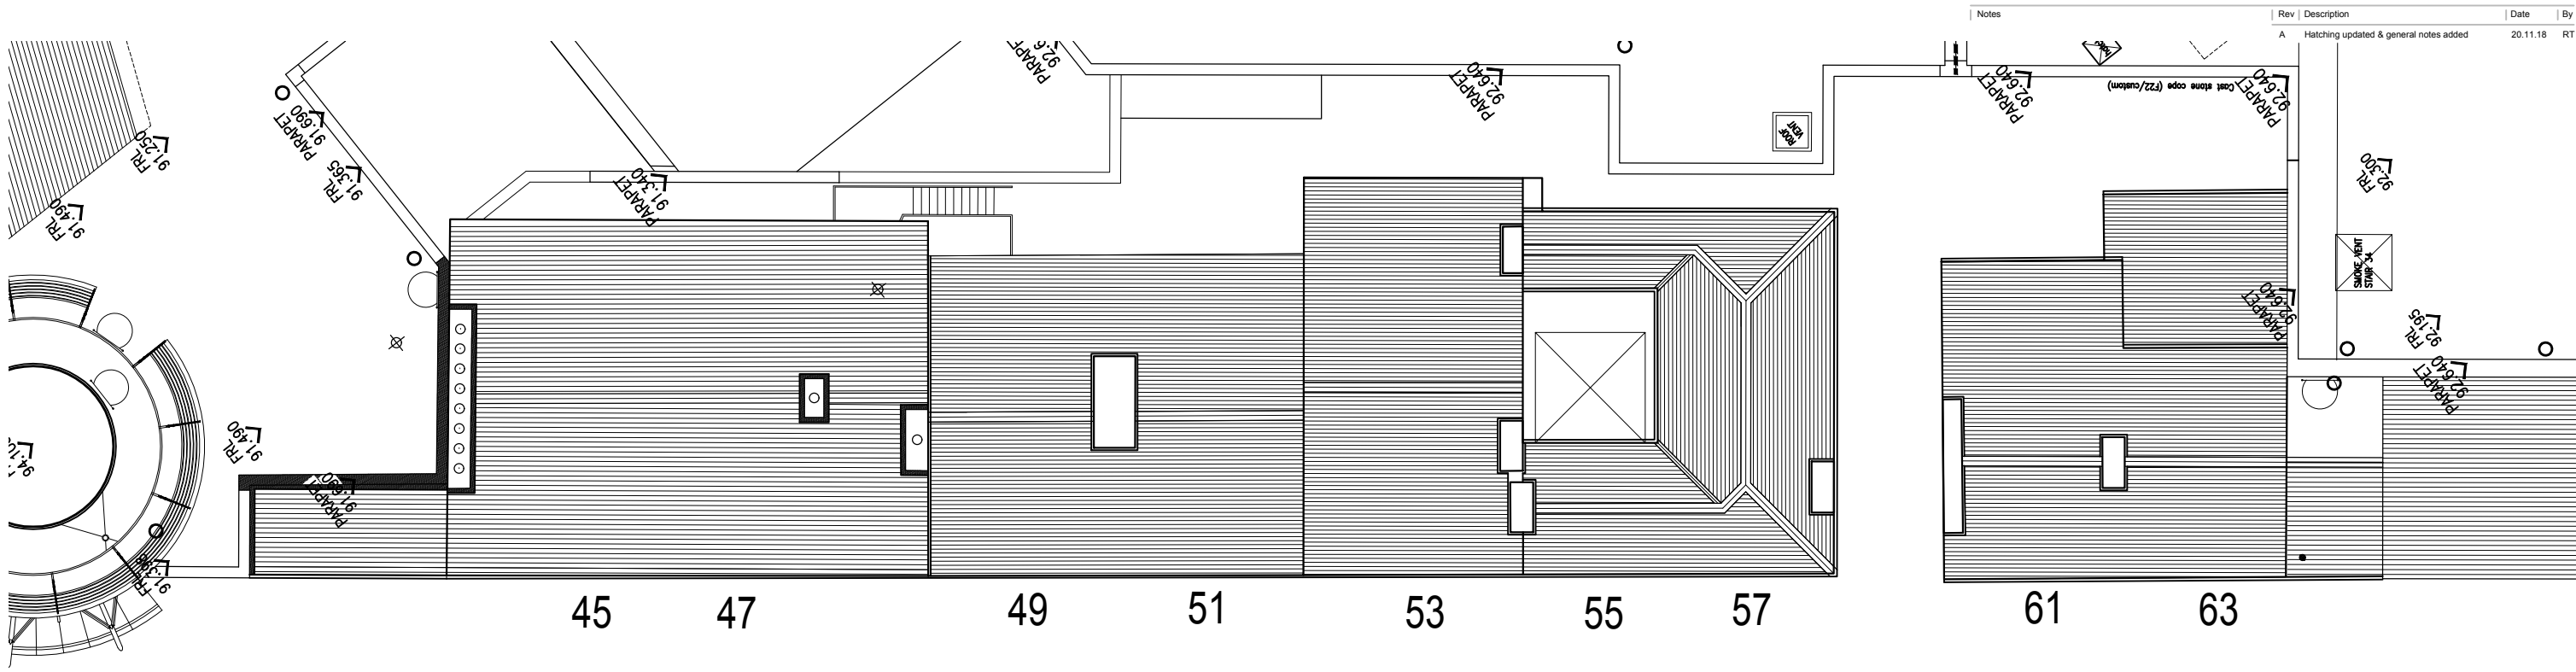


EXISTING - ROOF PLAN

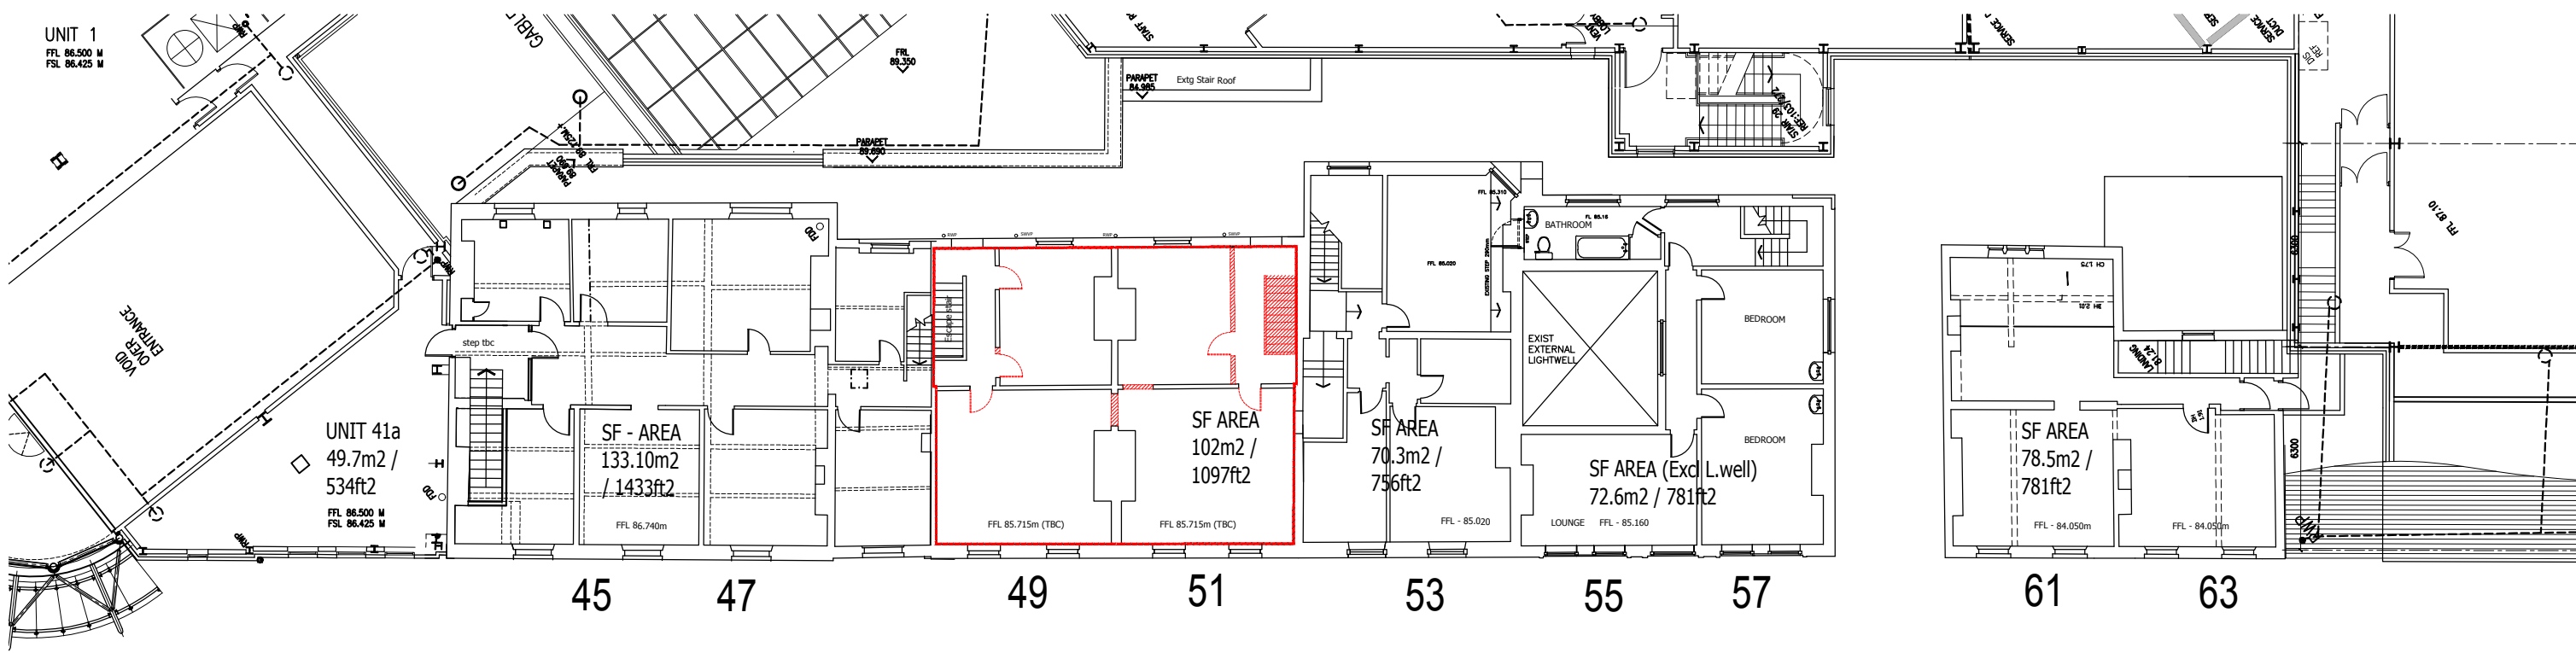

EXISTING - SECOND FLOOR PLAN



- EXISTING WALLS
- EXISTING GIFA
- PROPOSED DEMOLITIONS

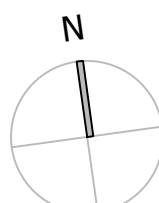

Refer CMA drawing 943-PL-02-003 for detail notes.