


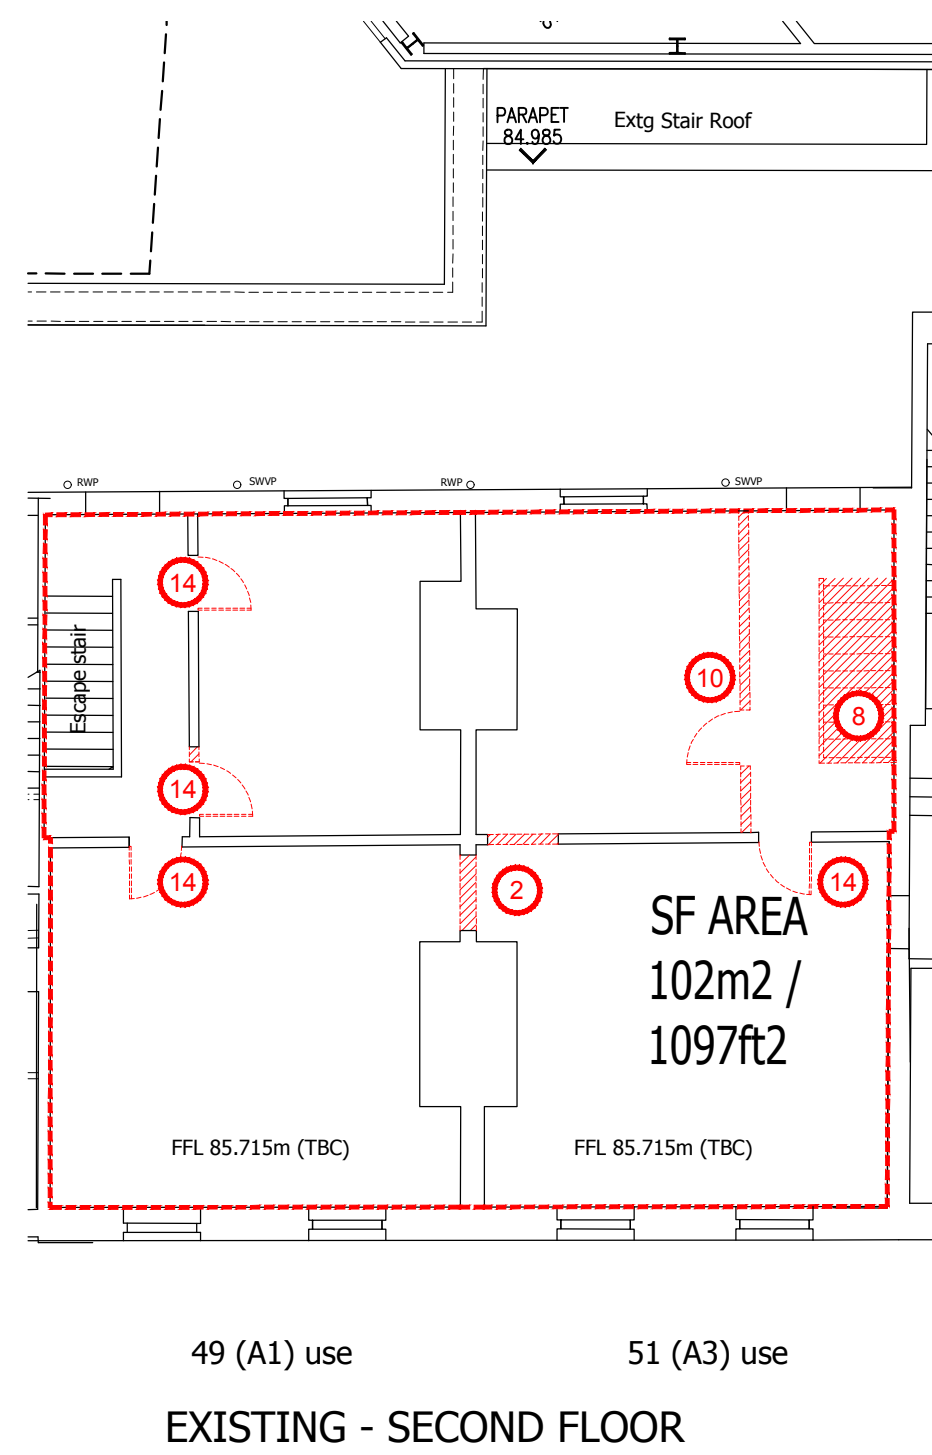


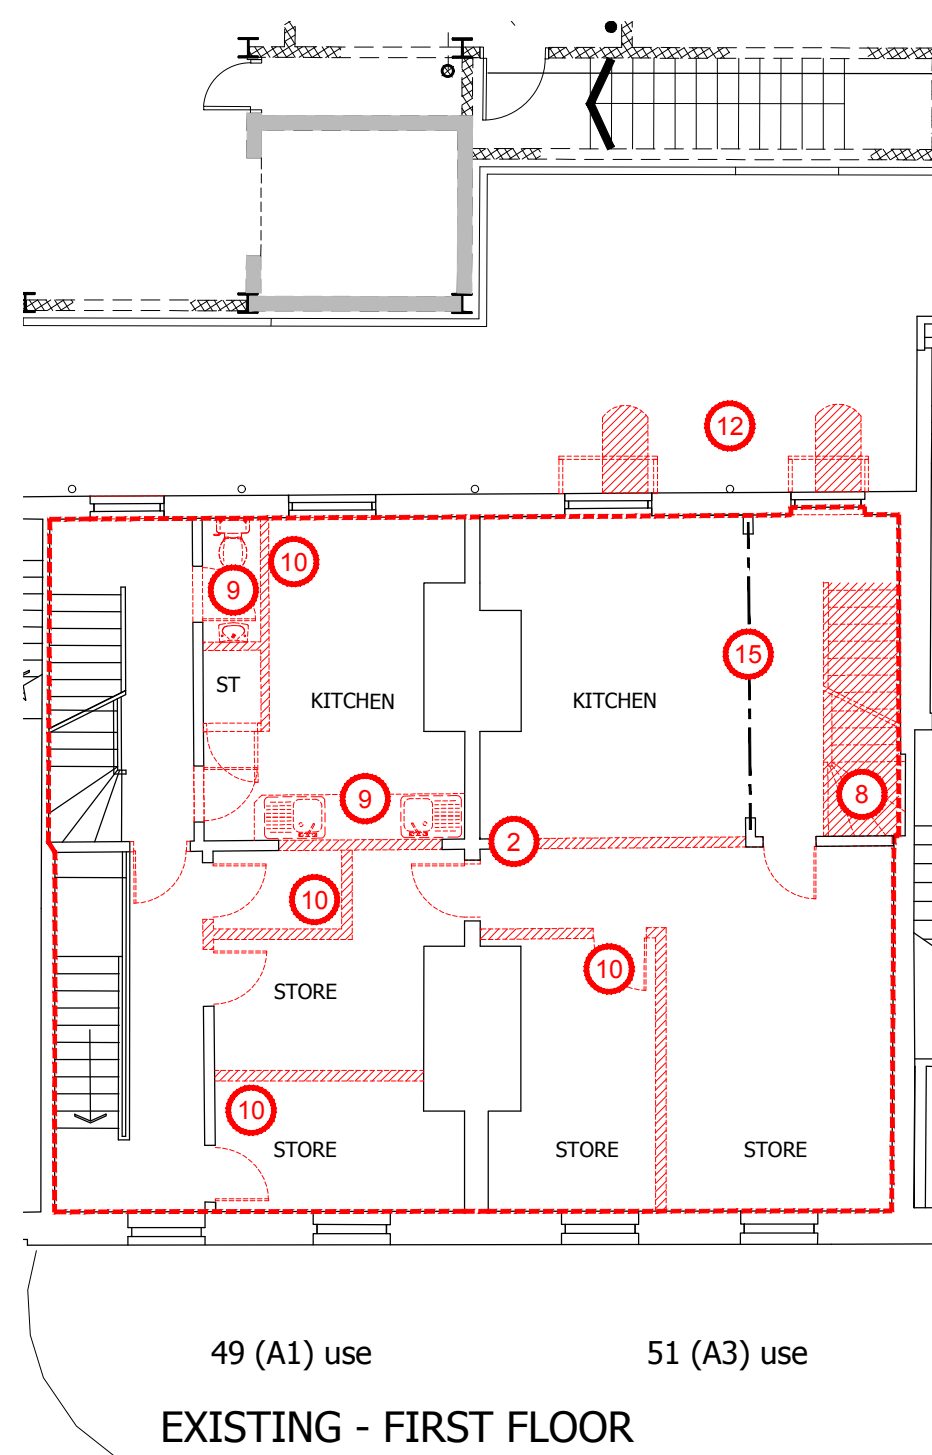

- EXISTING WALLS
- EXISTING GIFA
- PROPOSED DEMOLITIONS

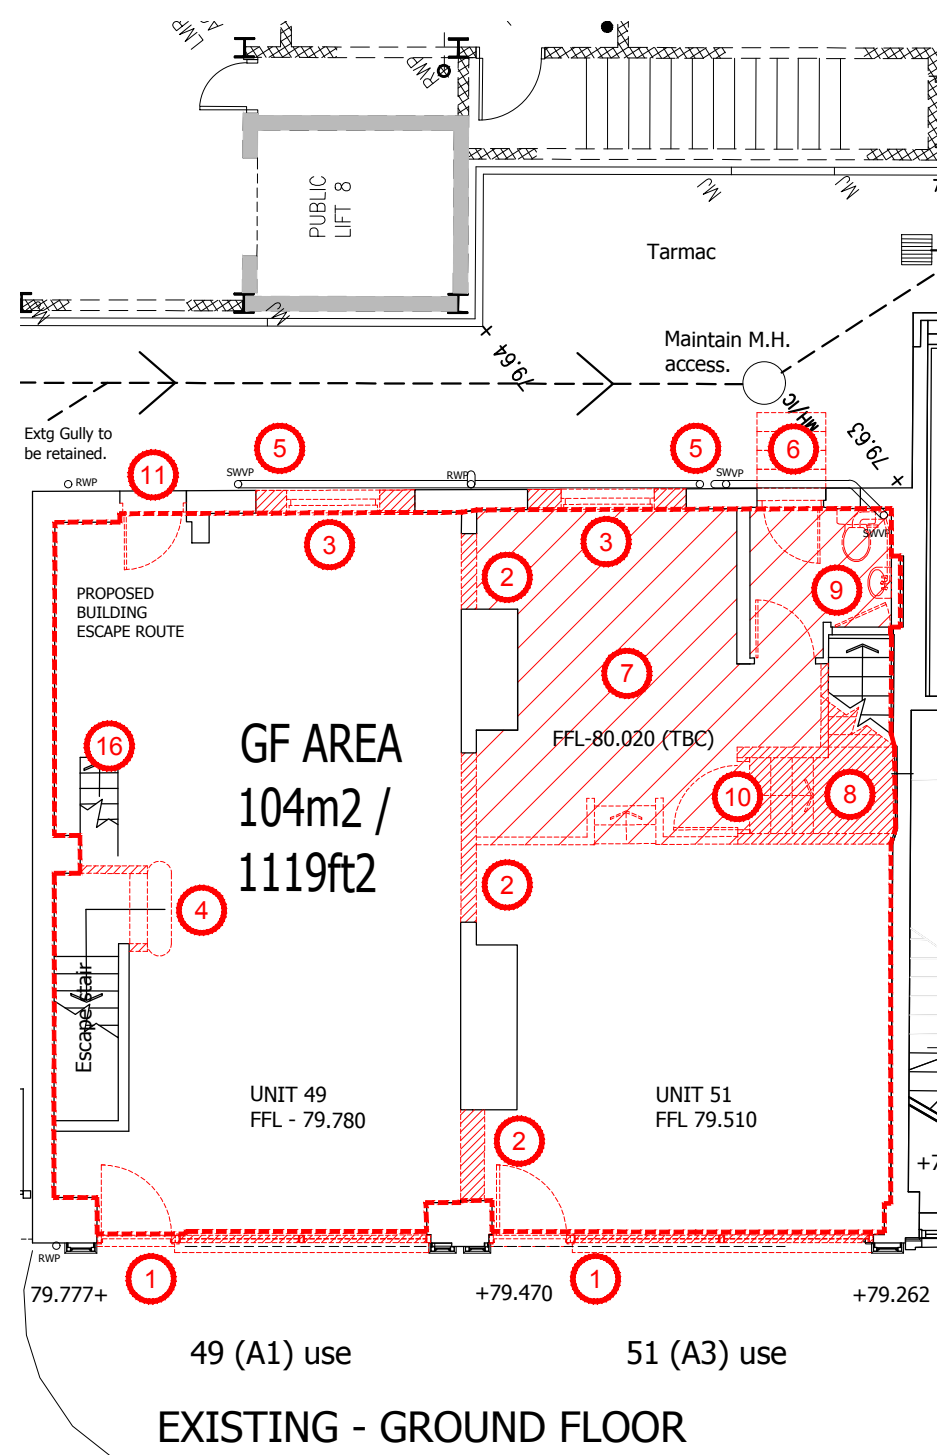

- 1 Remove existing shopfronts, doors & base course wall.
- 2 Form new internal structural wall openings, make good surround and floor.
- 3 Remove existing windows and widen opening down to floor level.
- 4 Remove bottom steps, new steps to be configured to suit escape enclosure.
- 5 Retain extg drainage & access points, make good all new connections.
- 6 Remove extg conc. steps & handrailing.
- 7 Remove extg built-up raised flooring, internal steps and balustrades.
- 8 Remove existing stairs within No. 51 and make good floor infills.
- 9 Remove existing sanitaryware, worktops, sinks etc.
- 10 Remove existing non-loadbearing partitions, & doors shown for removal.
- 11 Remove extg door & replace with outward opening F/E door.
- 12 Remove existing M&E equipment, support brackets etc.
- 13 Remove existing sanitaryware, worktops, sinks etc.
- 14 Remove existing doors.
- 15 Retain existing beam.
- 16 Retain existing hatch.

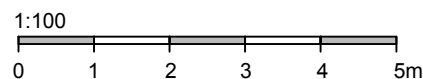