




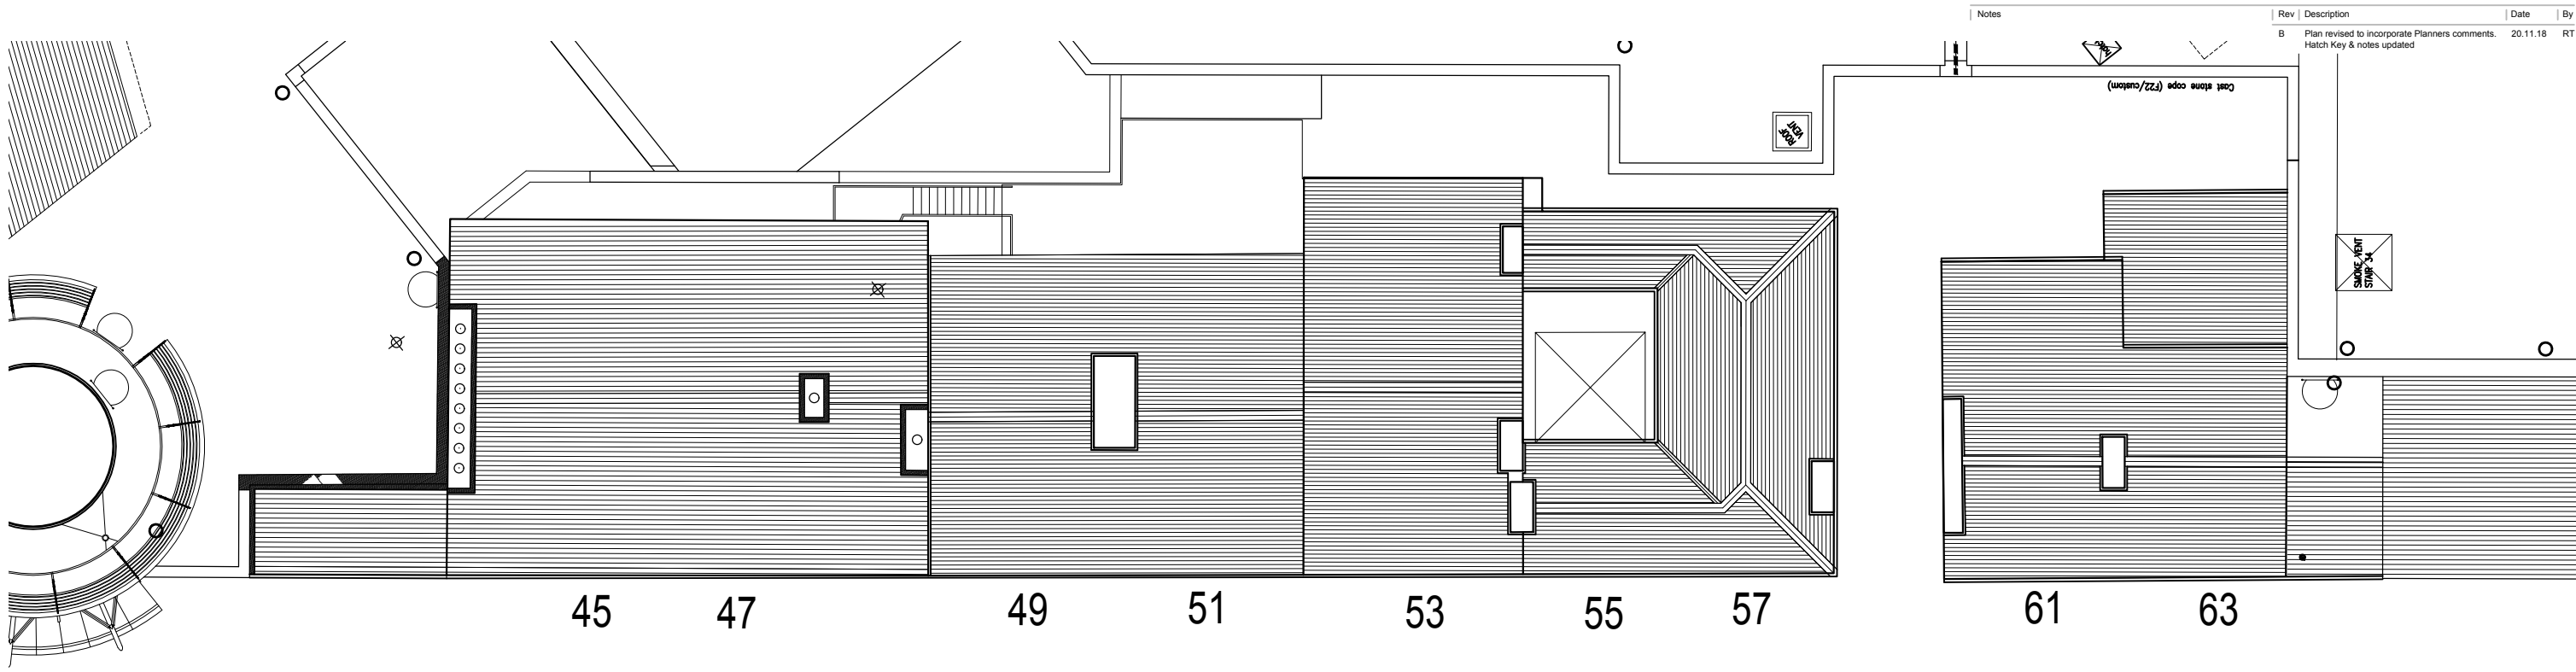


PROPOSED - ROOF PLAN

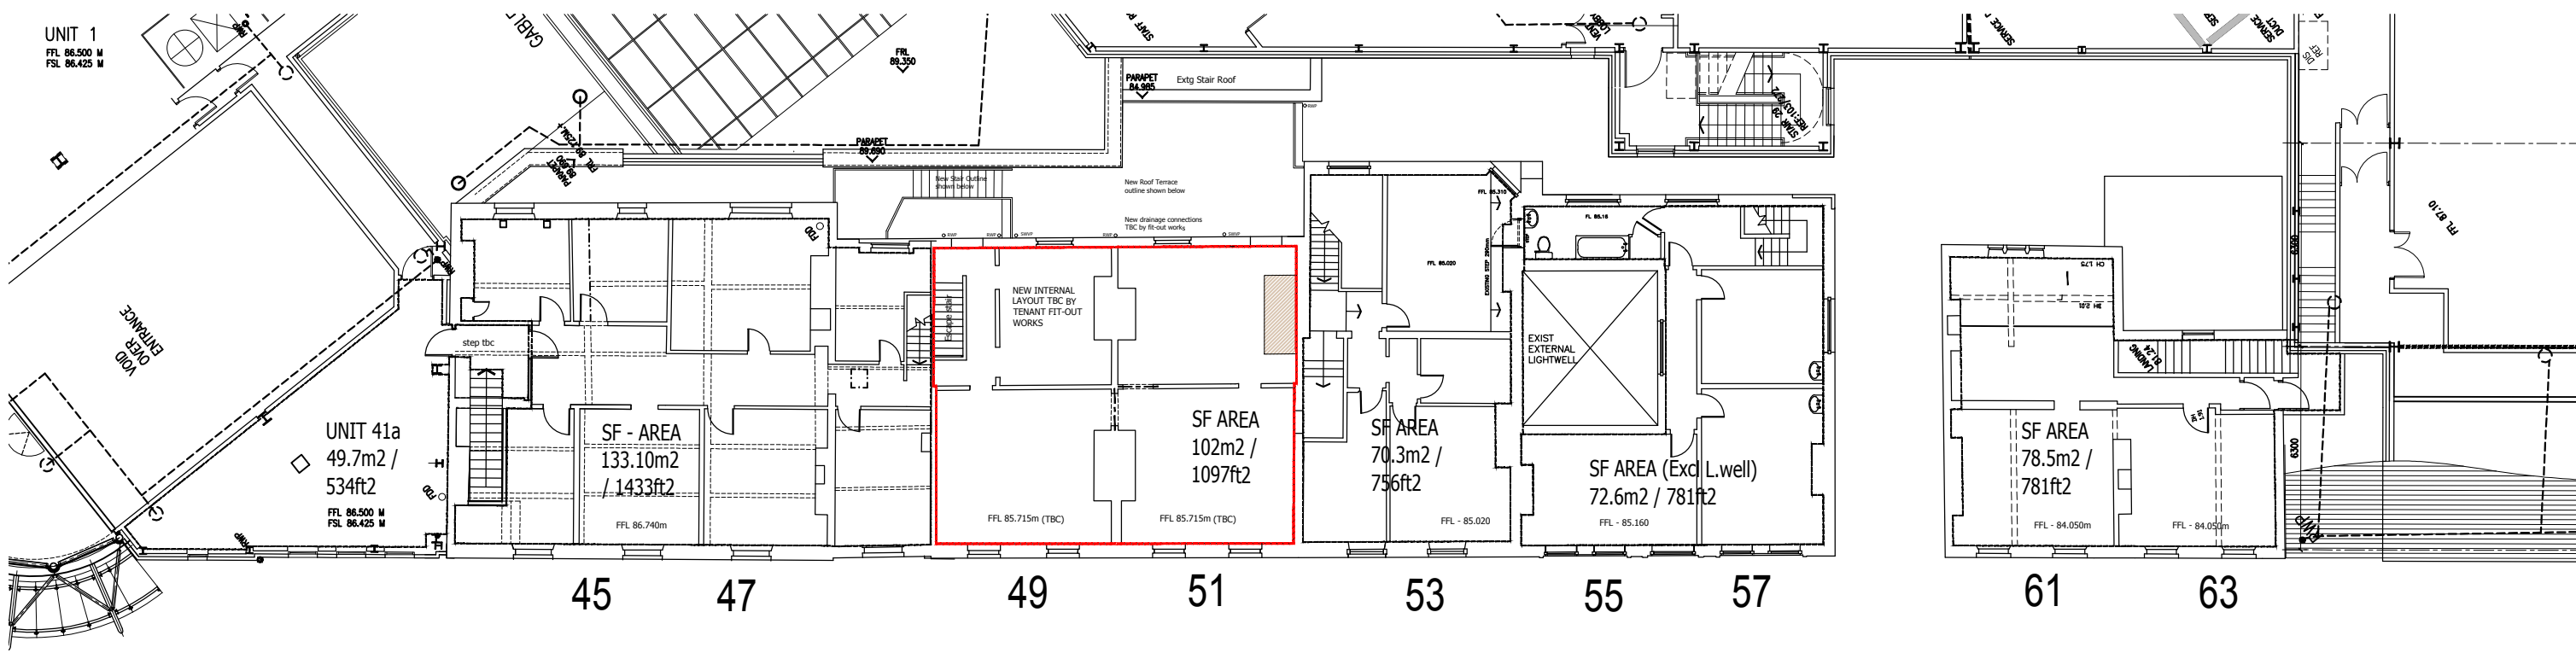

PROPOSED - SECOND FLOOR PLAN

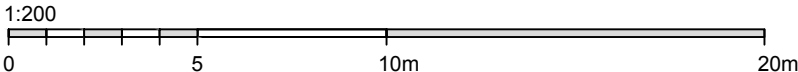

- PROPOSED GIFA
- PROPOSED ROOF DECK GIFA
- NEW FLOOR, INFILL WORKS
- NEW BEAM / LINTOLS
- WALL INFILL BY TENANT, TBC

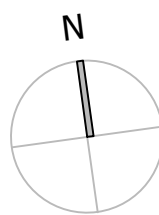

Refer CMA drawing 943-PL-04-003 for detail notes.