
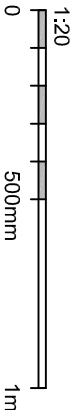


General Notes:-

- 1 Retain & make good existing shopfront fascia & feature timber pier surrounds.
New Signage by Tenant to L.A. approval
- 2 New glazed H.W. shopfront & entrance doors with glazing to be fitted & decorated to L.A. Approval. External glazing should comprise lamination to a minimum 7.5mm thickness and comply with BS 6262.
- 3 Make good level access threshold
- 4 Make good stone base course walling & sill to new raised level, retain existing vents.
- 5 Form new door threshold step approx 190mm - 240mm at right side of No. 51
- 6 Retain existing stone feature plinths.
- 7 Retain existing through wall ventilation

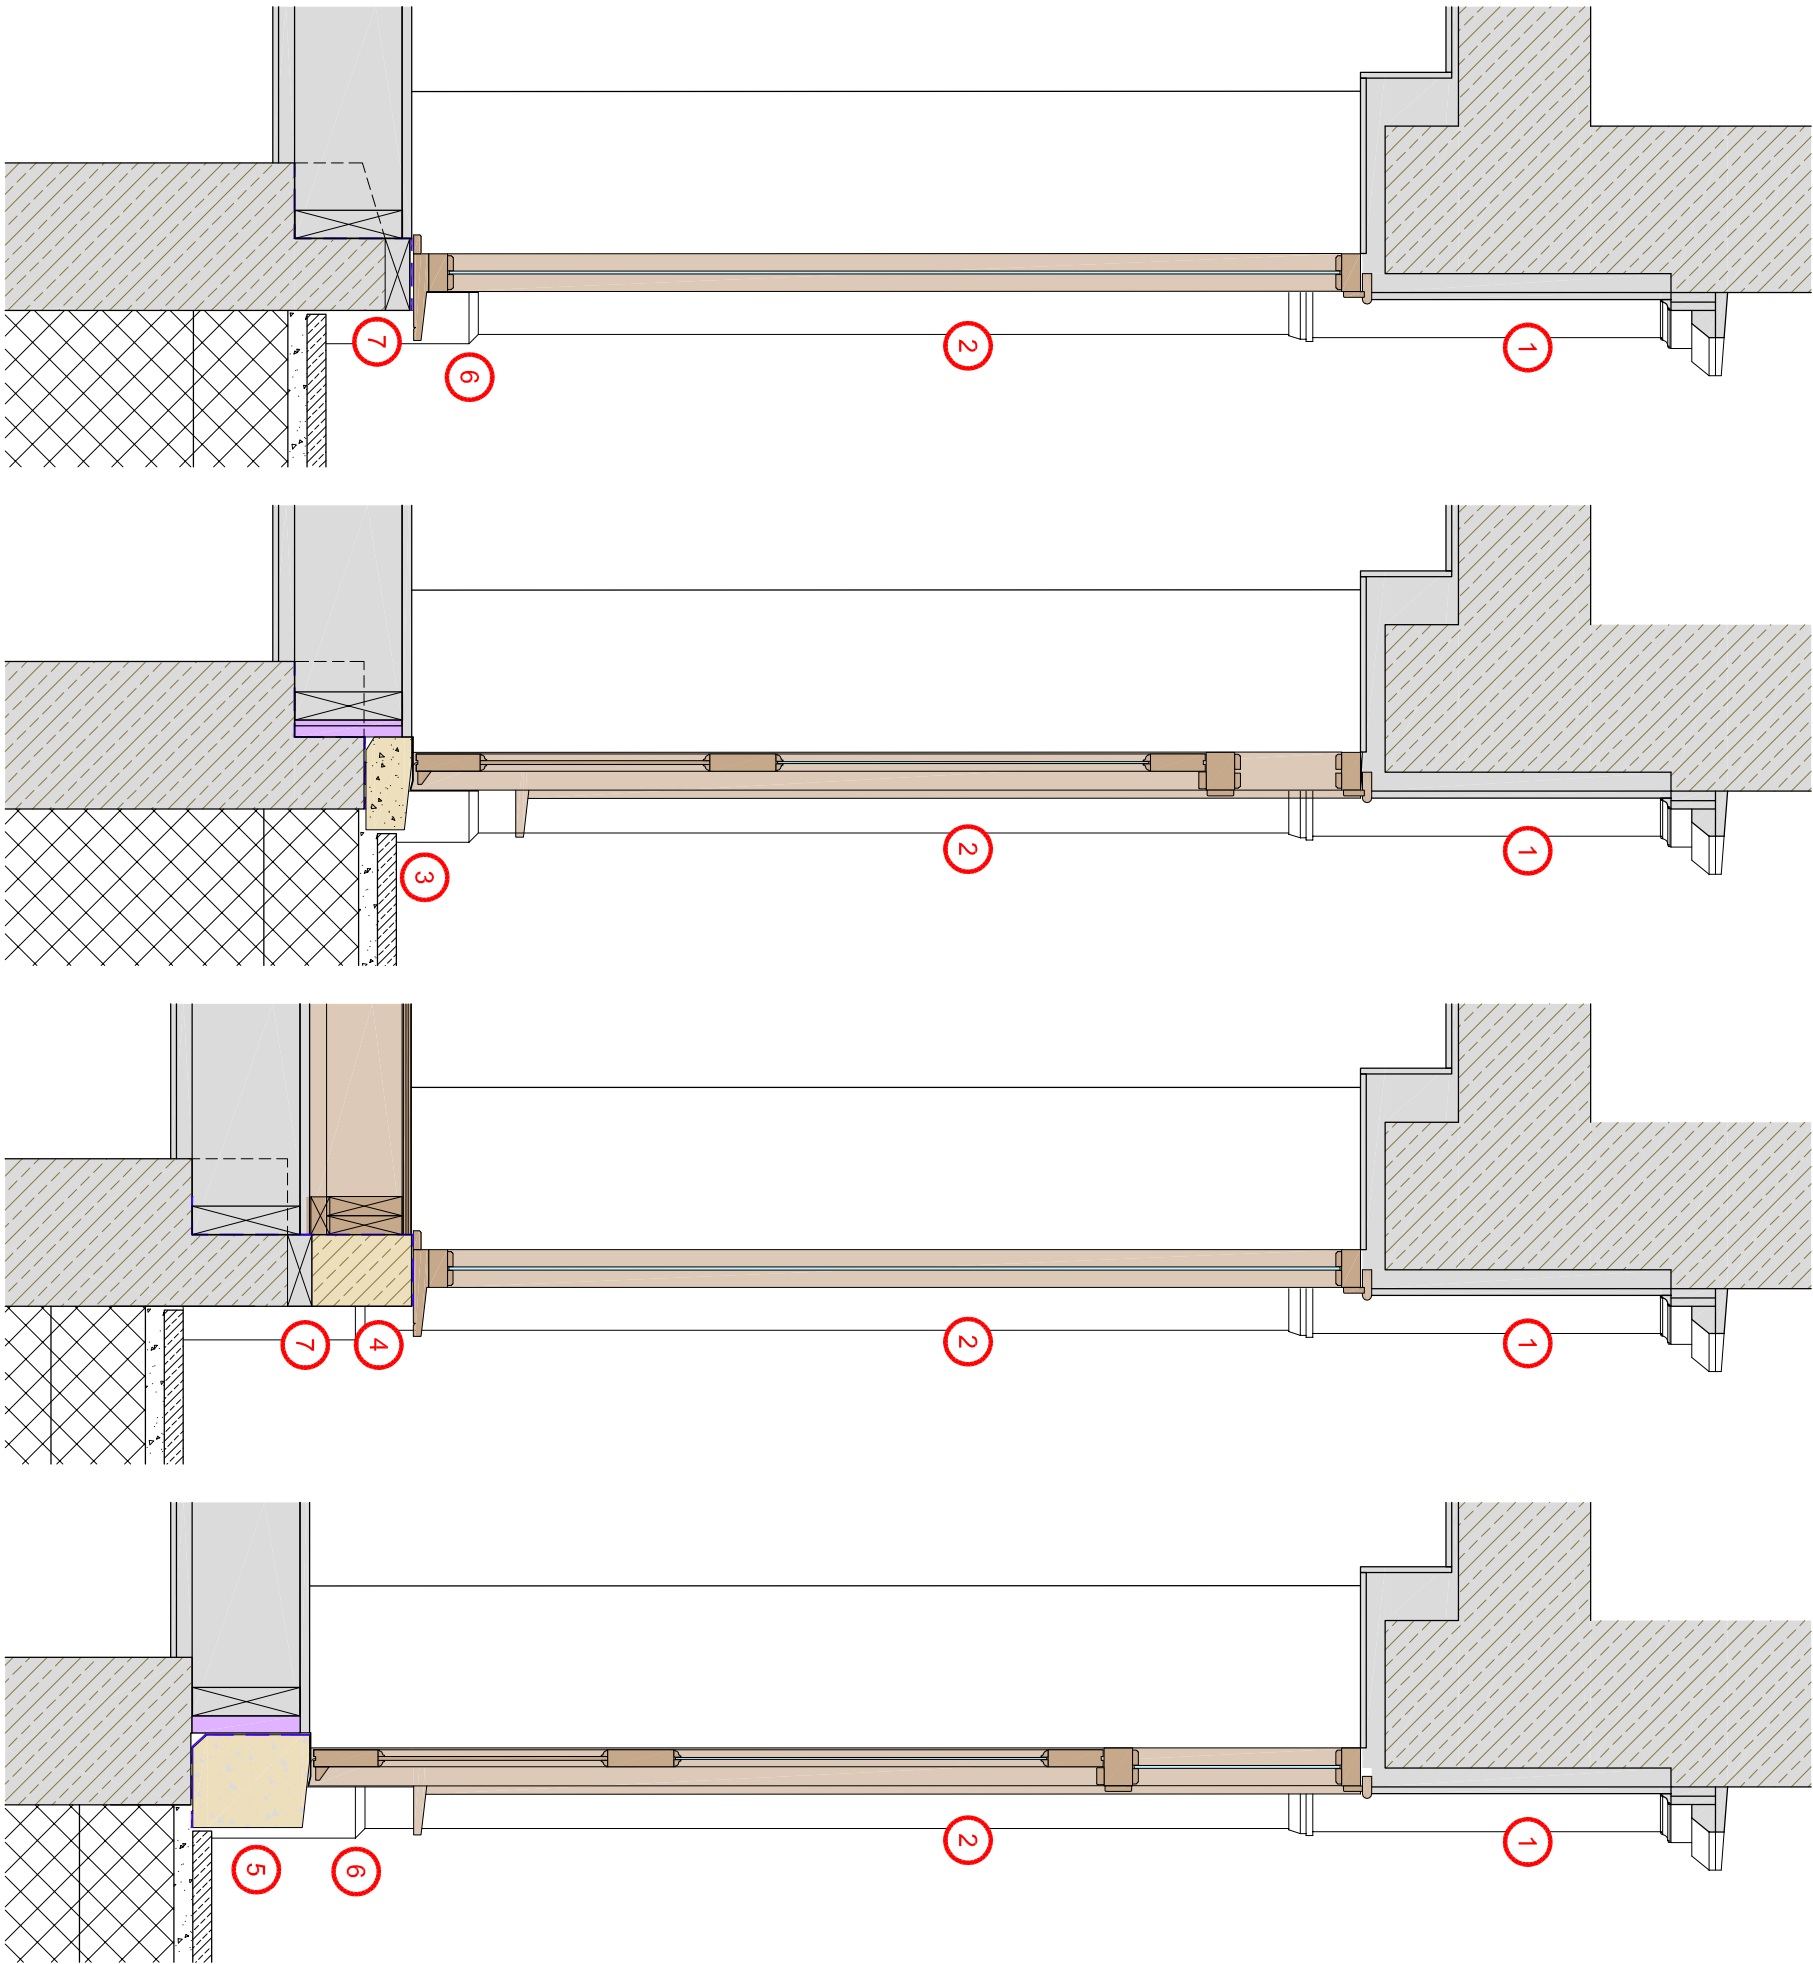

Section 1 - Unit 49
Through Shopfront

Section 2 - Unit 49
Through Entrance

Section 3 - Unit 51
Through Shopfront

Section 4 - Unit 51
Through Entrance

PROPOSED SHOPFRONT SECTIONS - KING STREET