


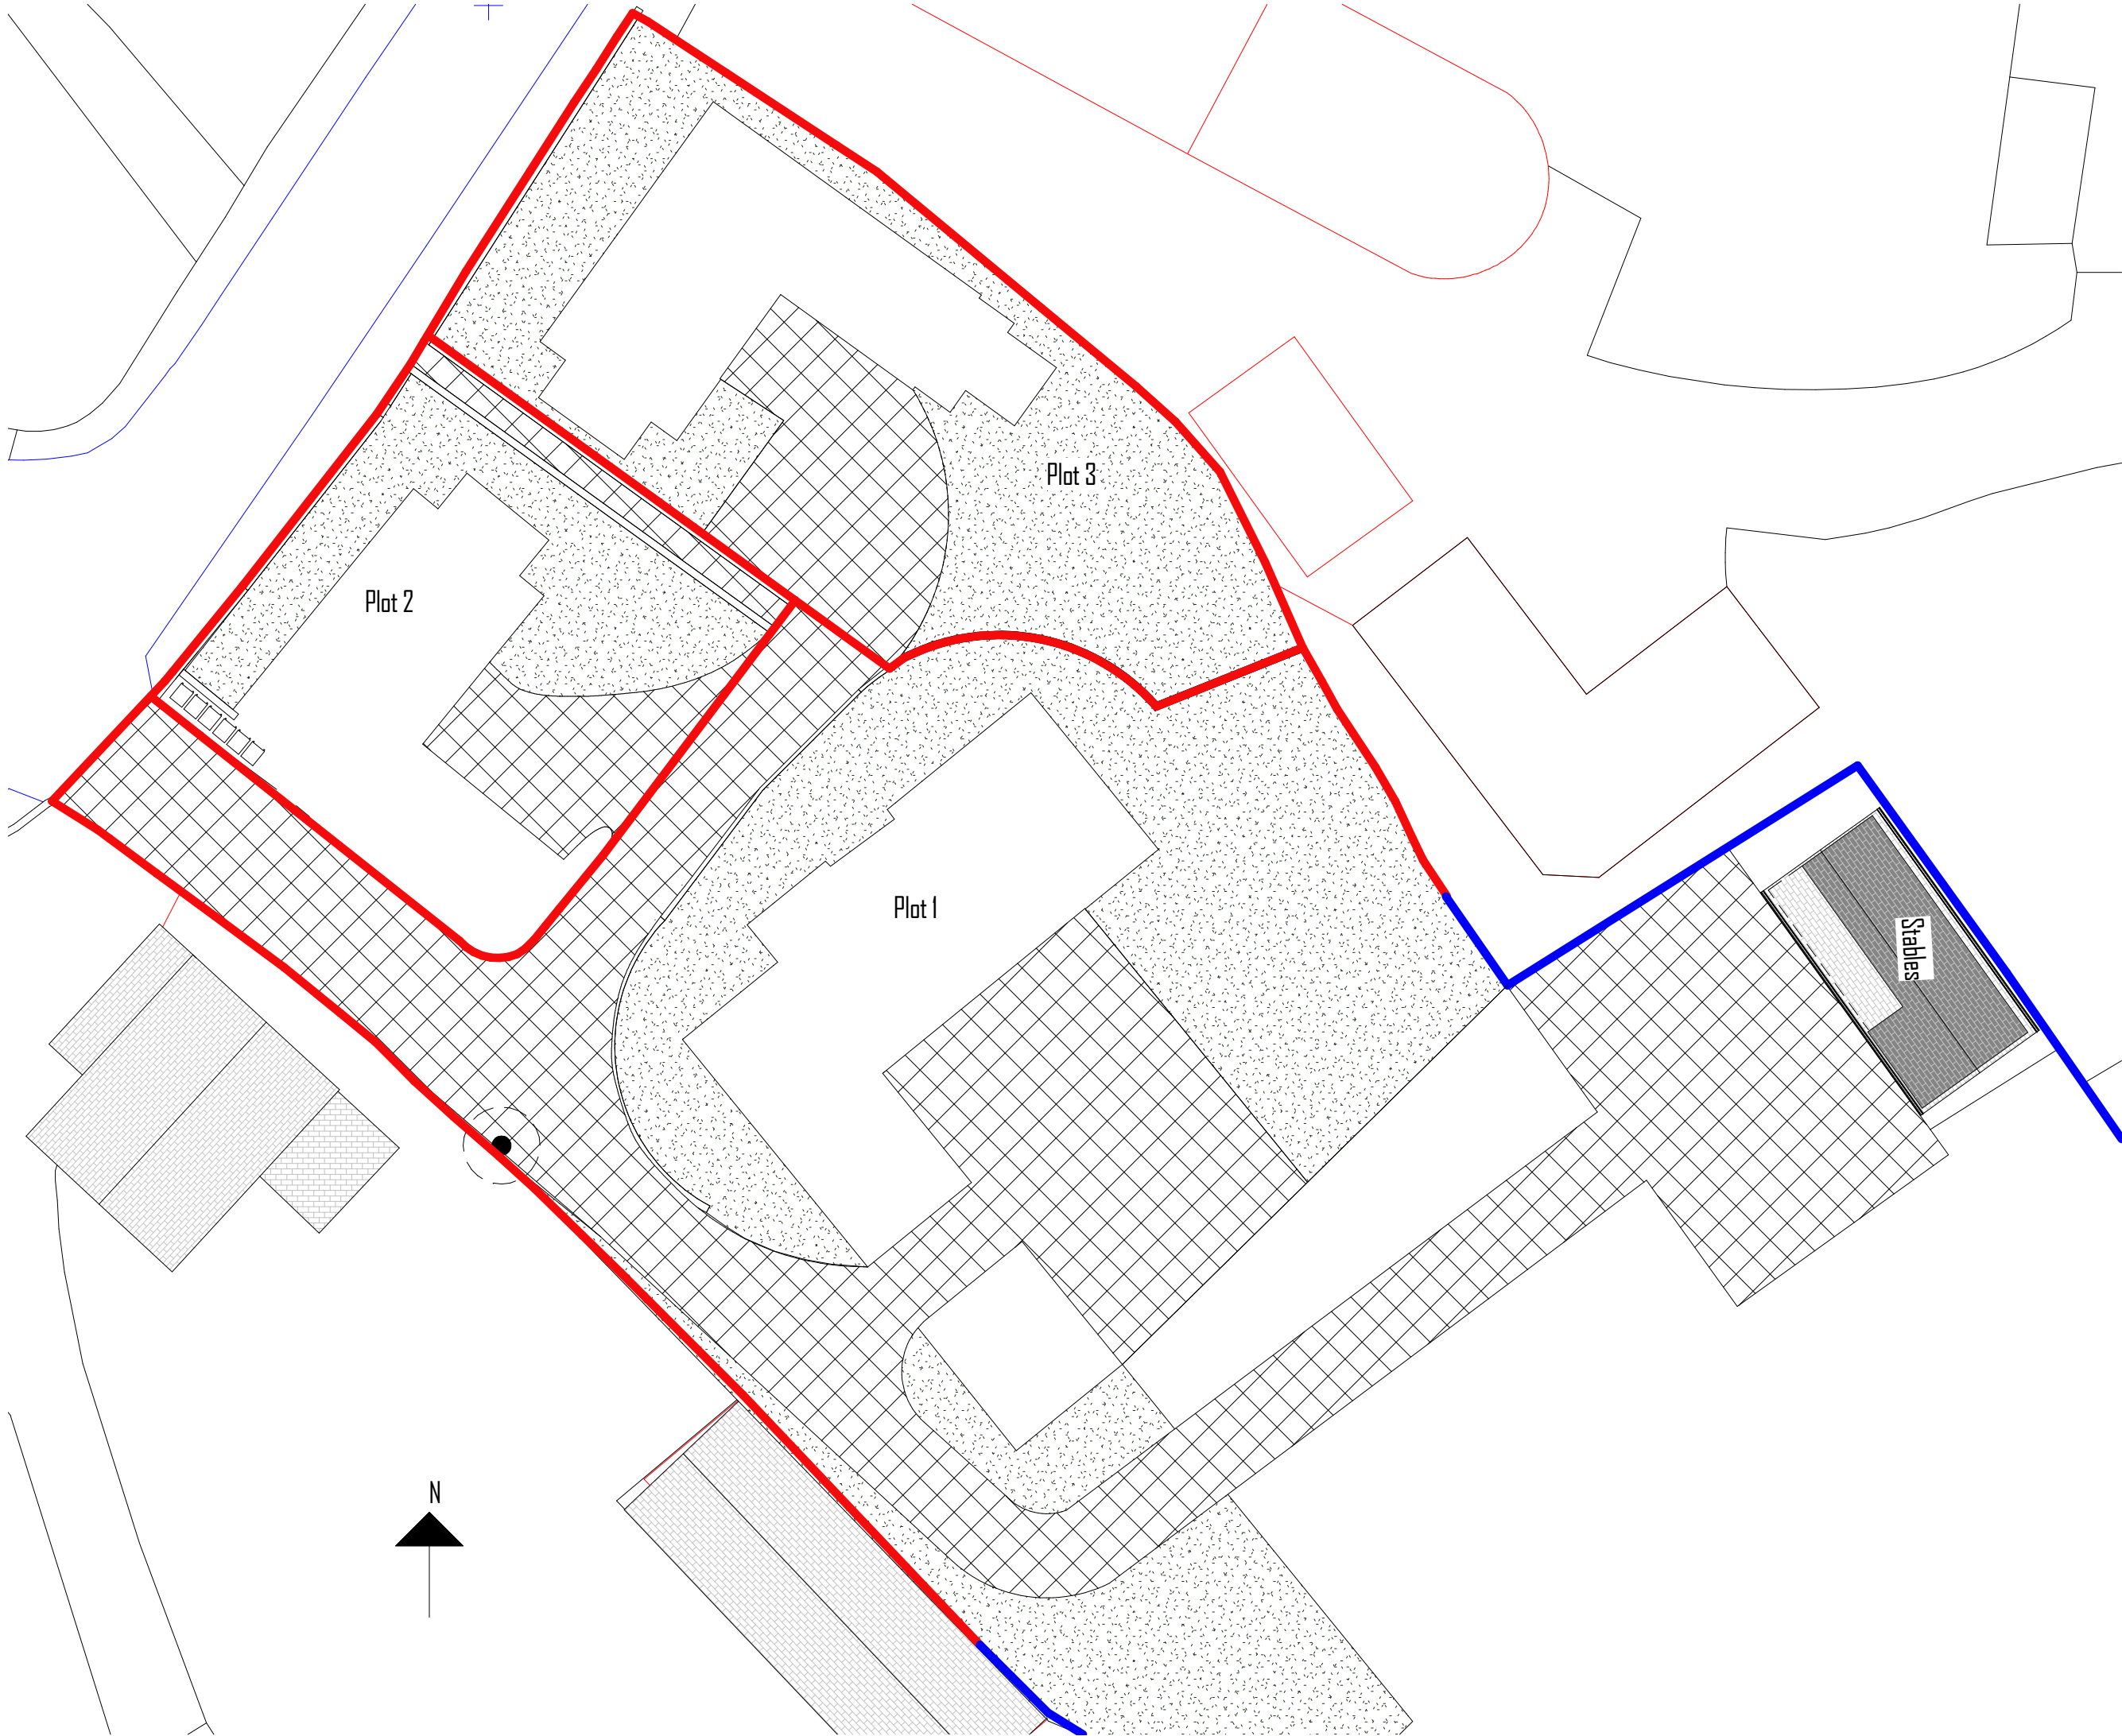

Copyright. This drawing and design and all the information contained therein is the sole copyright of GS Design, and reproduction in any form is forbidden unless permission is obtained in writing.

All dimensions to be checked on site.
No dimensions to be scaled from this drawing. All Contractors must visit site and be responsible for taking and checking all dimensions relative to this work. The Architect must be advises of any discrepancies in writing.

Revision A: (01/08/2018)
Revised following clients
comments.



GS Design
Chartered Architects
5 Newfield Lane
Dore, Sheffield
S17 3DA
tel: 0114 235 2335
email: info@gsdesign.com
www.gsdesign.com

Client
Mr Simon Capewell

Job
Poplar Farm
Briestfield Road
Dewsbury
WF12 0PA

Drawing Title
Stables & Menage Location

Sheet Size/Scale 1:250 @ A3
Drawn By AH
Date 30/07/2018
Drawing Status for client only
Drawing No. 1541_16_A