



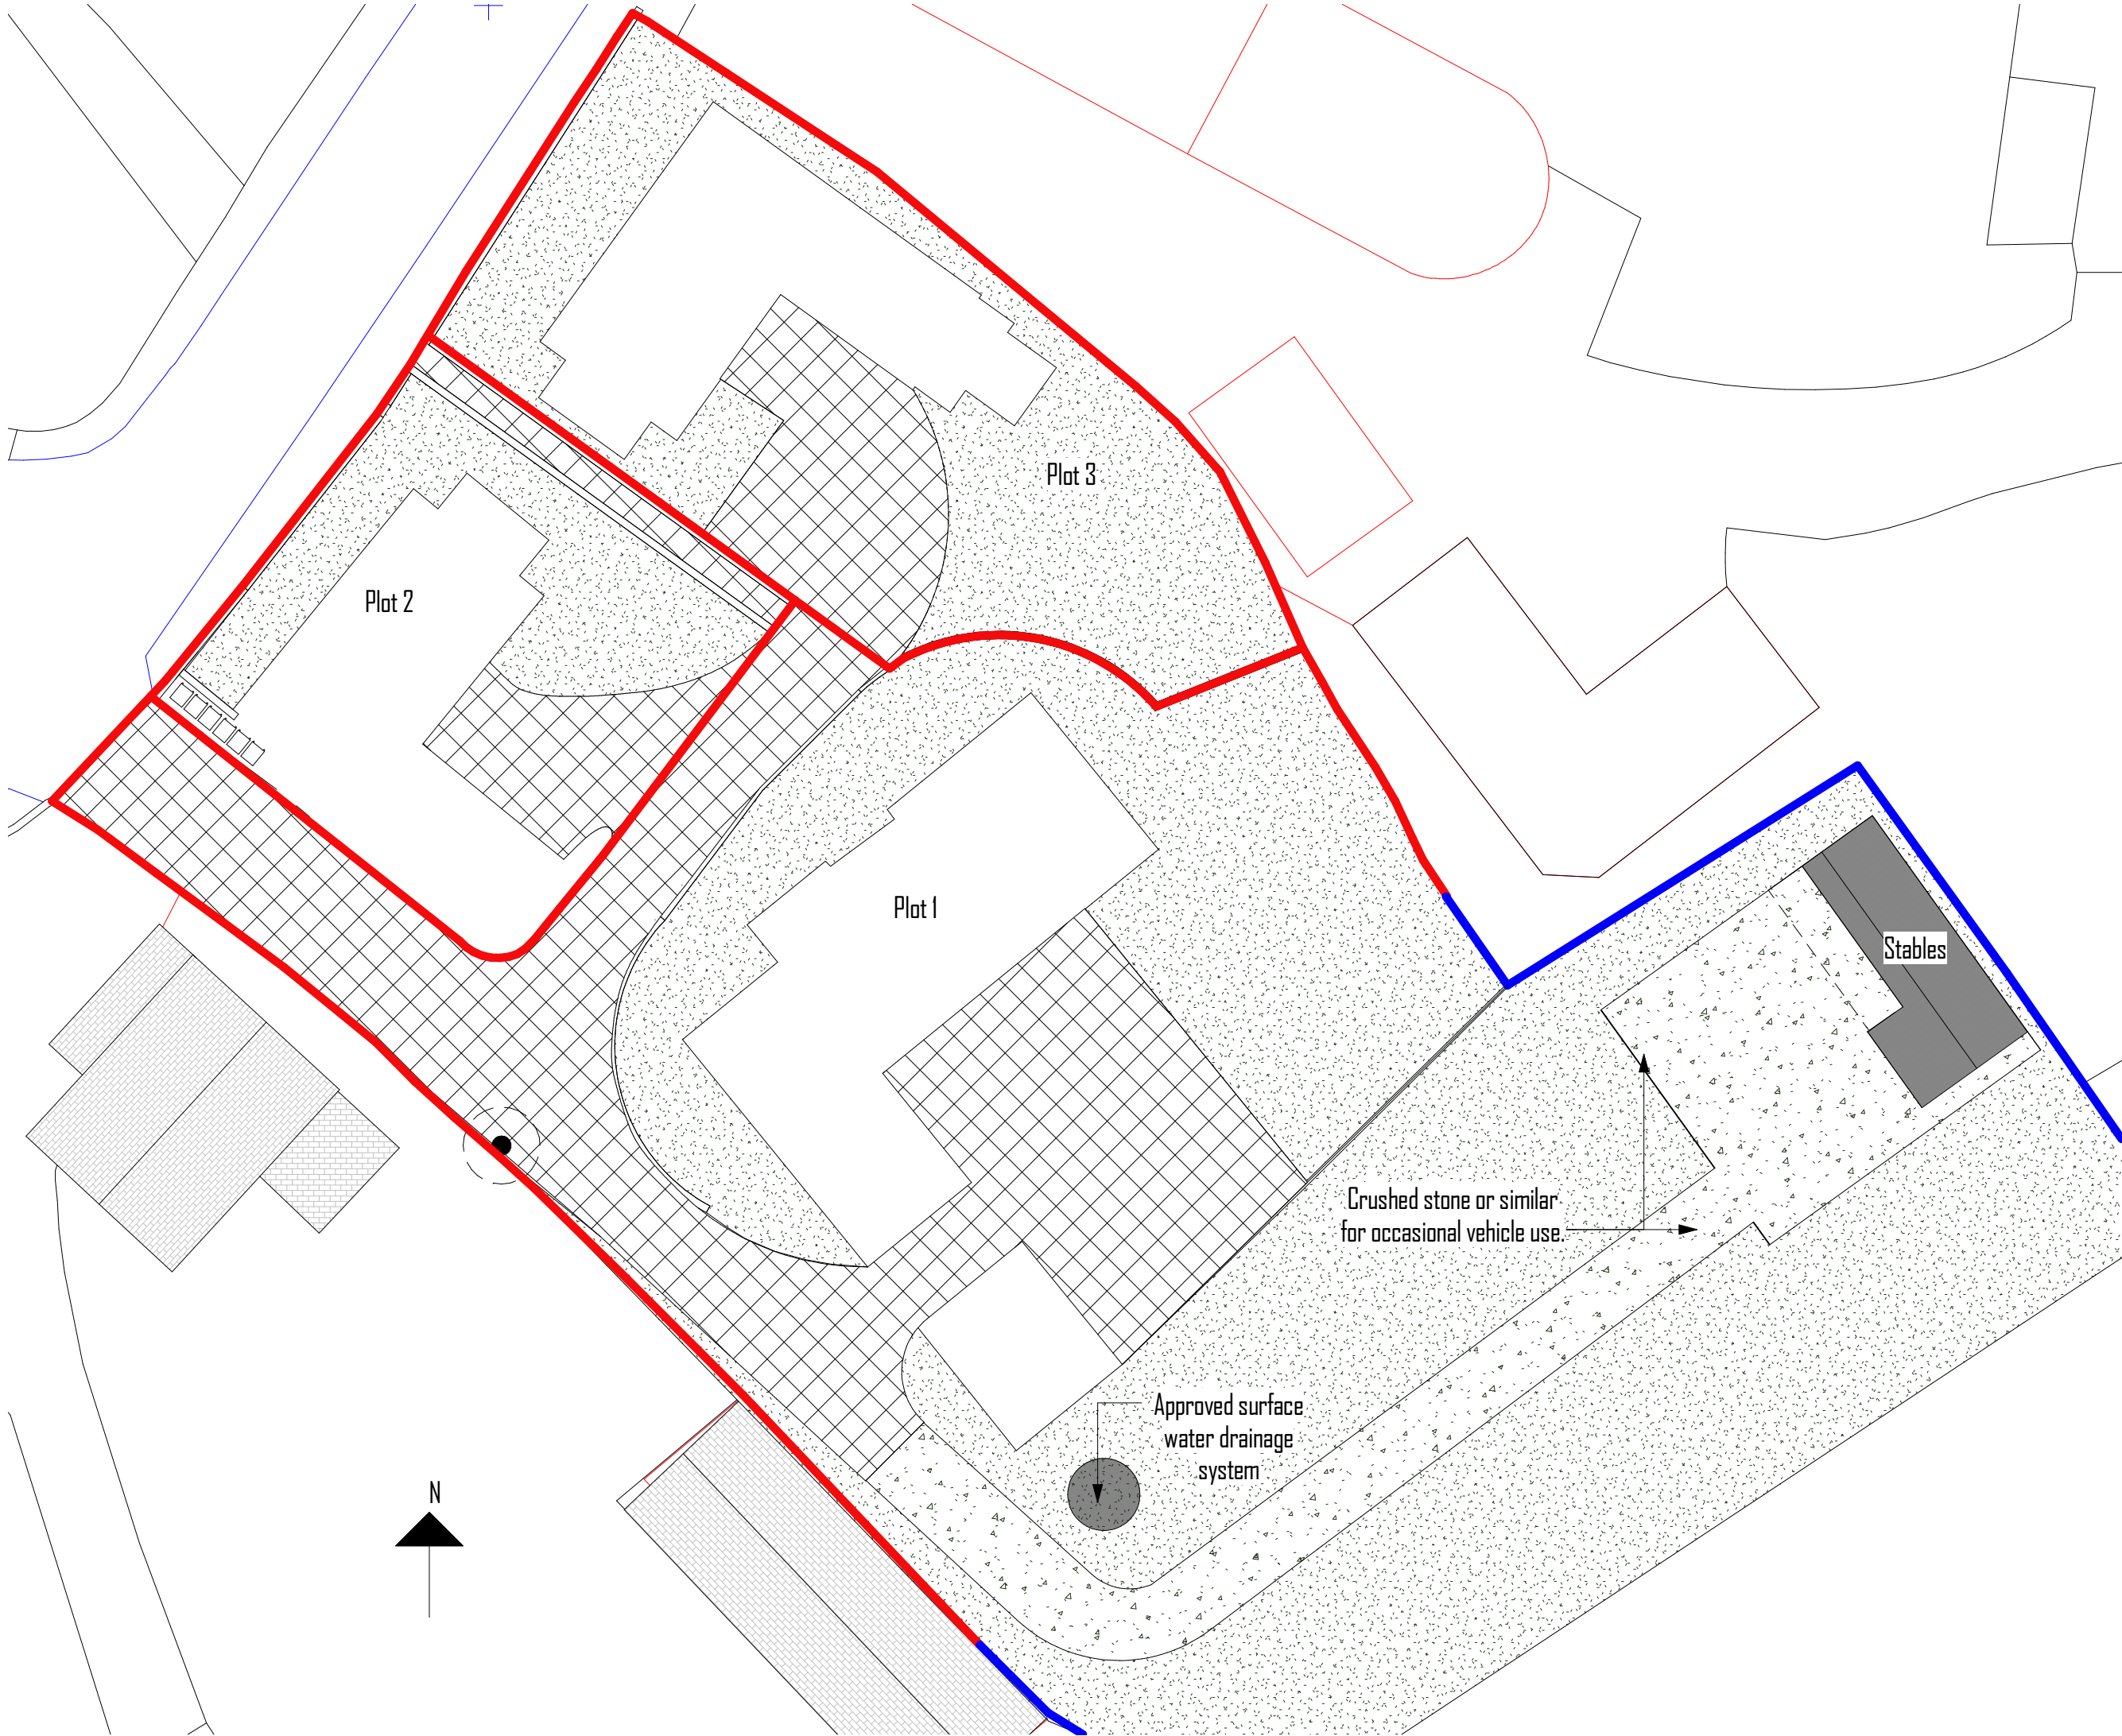

Copyright. This drawing and design and all the information contained therein is the sole copy right of GS Design. and reproduction in any form is forbidden unless permission is obtained in writing.

All dimensions to be checked on site.
No dimensions to be scaled from this drawing. All Contractors must visit site and be responsible for taking and checking all dimensions relative to this work. The Architect must be advises of any discrepancies in writing.

Revision A: (01/08/2018)
Revised following clients
comments.

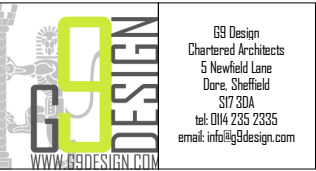

Client
Mr Simon Capewell

Job
Poplar Farm
Briestfield Road
Dewsbury
WF12 0PA

Drawing Title
Stables & Menage Location

Sheet Size/Scale 1:250 @ A3

Drawn By AH

Date 30/07/2018

Drawing Status for client only

Drawing No. 1541_16_A