


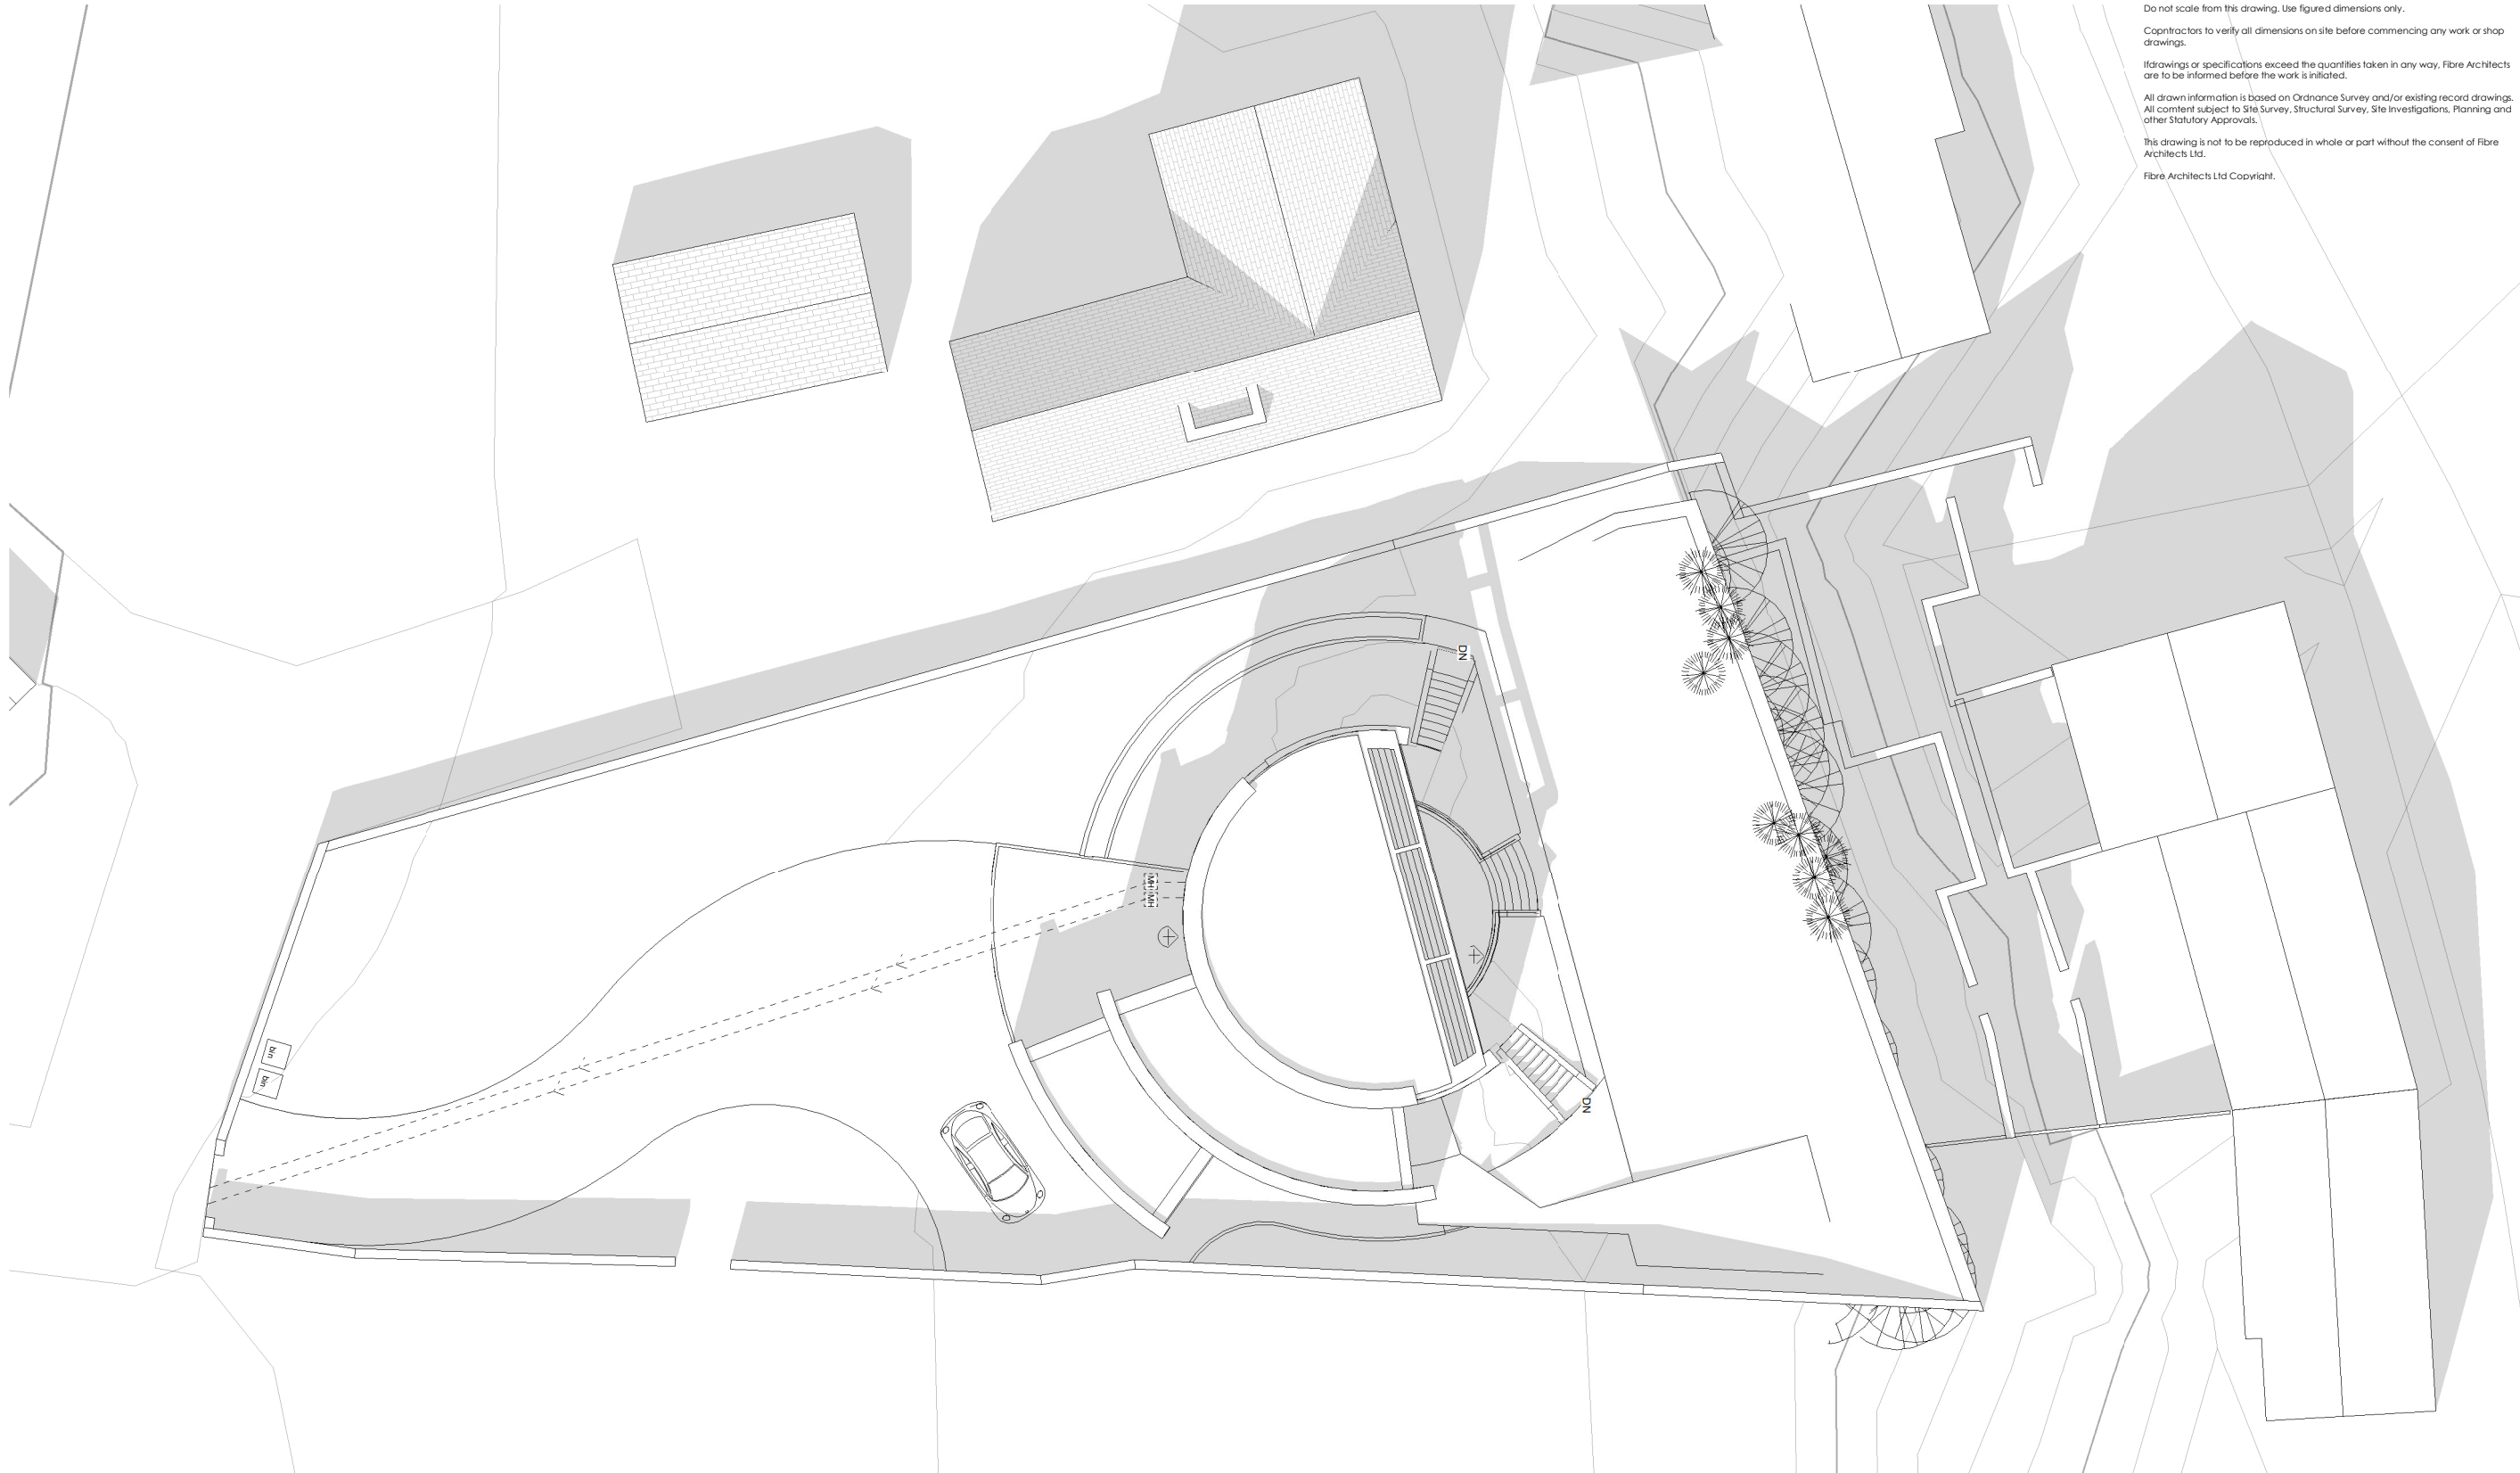

Do not scale from this drawing. Use figured dimensions only.

Contractors to verify all dimensions on site before commencing any work or shop drawings.

If drawings or specifications exceed the quantities taken in any way, Fibre Architects are to be informed before the work is initiated.

All drawn information is based on Ordnance Survey and/or existing record drawings. All content subject to Site Survey, Structural Survey, Site Investigations, Planning and other Statutory Approvals.

This drawing is not to be reproduced in whole or part without the consent of Fibre Architects Ltd.

Fibre Architects Ltd Copyright.



Rev		Revisions	Date		By	App'd
1		Proposed Residential Dwelling Land adjacent to 5 Garner Lane, High Barlow H20 00X	18-02		DB	12/18
2		Drawings Site Plan	1:100		Author	Approver
3		Client Domestic Subcontract	A10002		Rev	



First Floor Buckden Mount
8 Thornhill Road
Huddersfield, HD3 3AU

Tel: 01484 544410
www.fibrearchitects.co.uk
Email: info@fibrearchitects.co.uk