


**Front Elevation (NE Facing)**  
1 : 100




**Side Elevation (NW Facing)**  
1 : 100

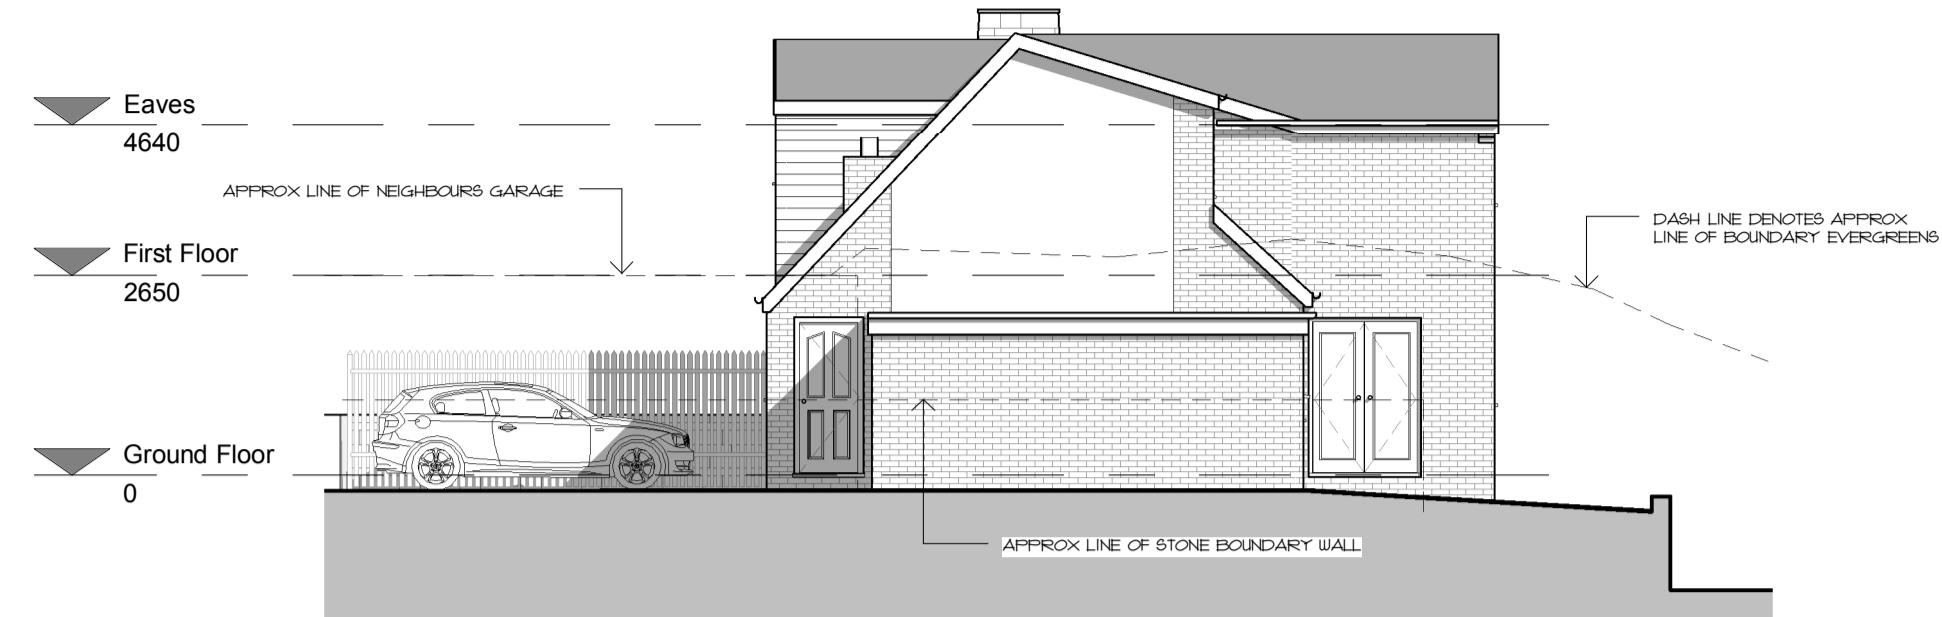


**Rear Perspective**



**Rear Elevation (SW Facing)**  
1 : 100

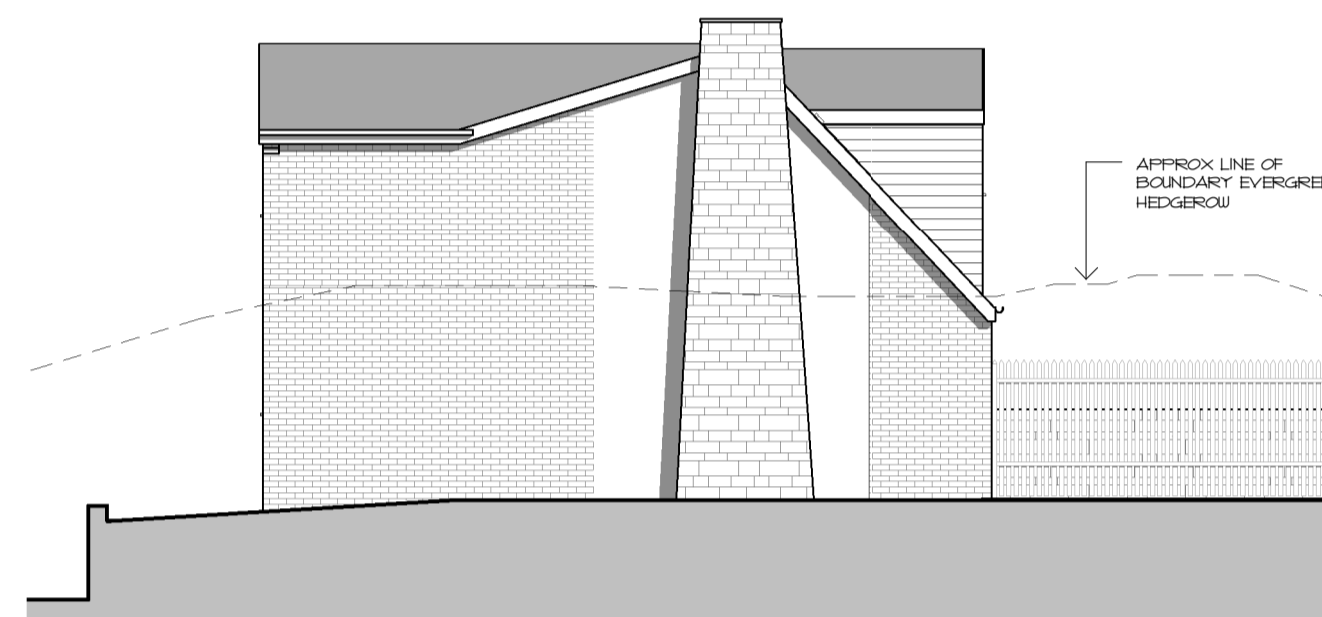

**Side Elevation (SE Facing)**  
1 : 100


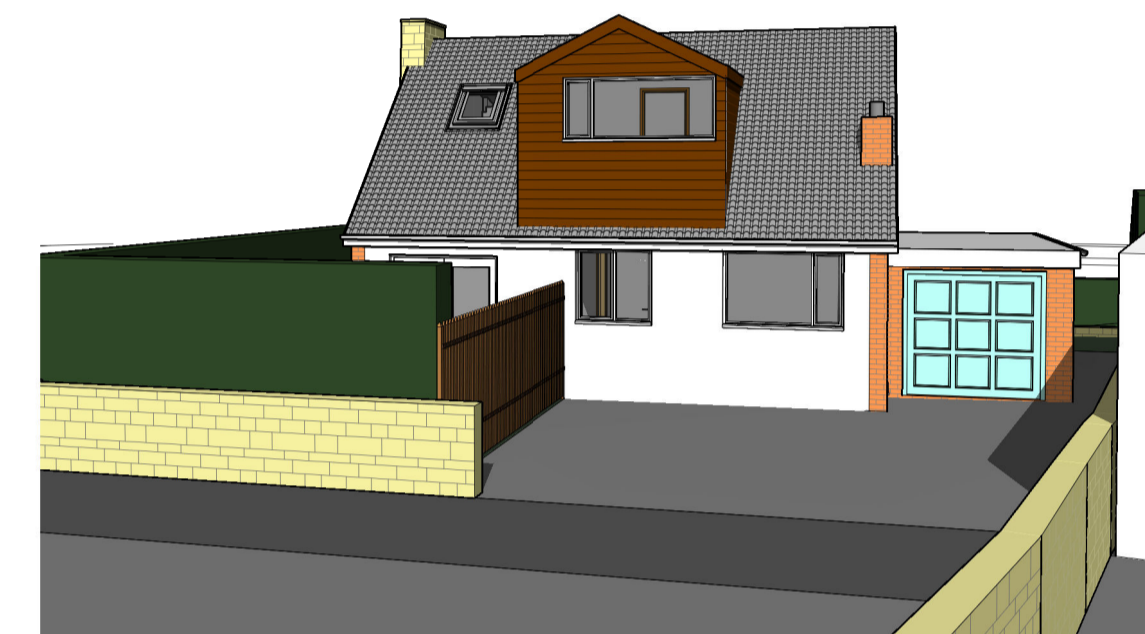


**Front Perspective**


**GENERAL**  
DO NOT SCALE FROM THIS DRAWING.  
ALL DIMENSIONS ARE TO BE CHECKED ON SITE AND CONFIRMED TO AUTHOR.  
ALL LIABILITY STUDIES ARE SUBJECT TO FULL SITE SURVEY - LOCAL AUTHORITY APPROVALS.  
ANY DISCREPANCIES OR VARIATIONS SHALL BE NOTIFIED TO CADVIS3 BEFORE WORK ON THE RELEVANT SECTION COMMENCES.  
THIS DRAWING SHALL BE READ IN CONJUNCTION WITH ALL RELEVANT CONSULTANTS AND / OR SPECIALISTS DRAWINGS / DOCUMENTS.  
THE MATERIALS AND WORKMANSHIP OF ALL RELEVANT TRADES AND BUILDING OPERATIONS SHALL COMPLY WITH THE RECOMMENDATIONS OF CURRENT BRITISH STANDARDS AND CODES OF PRACTICE.  
AS FAR AS REASONABLY PRACTICABLE, THIS DESIGN HAS BEEN PREPARED IN SUCH A WAY AS TO REDUCE THE RISKS TO THE HEALTH AND SAFETY OF PERSONS WHO MAY BE AFFECTED.  
RISK ASSESSMENTS HAVE BEEN PREPARED FOR ANY UNAVOIDABLE RISKS AND ARE REFERRED TO BELOW.

RA ref	Date	Prepared	Item


NOTES

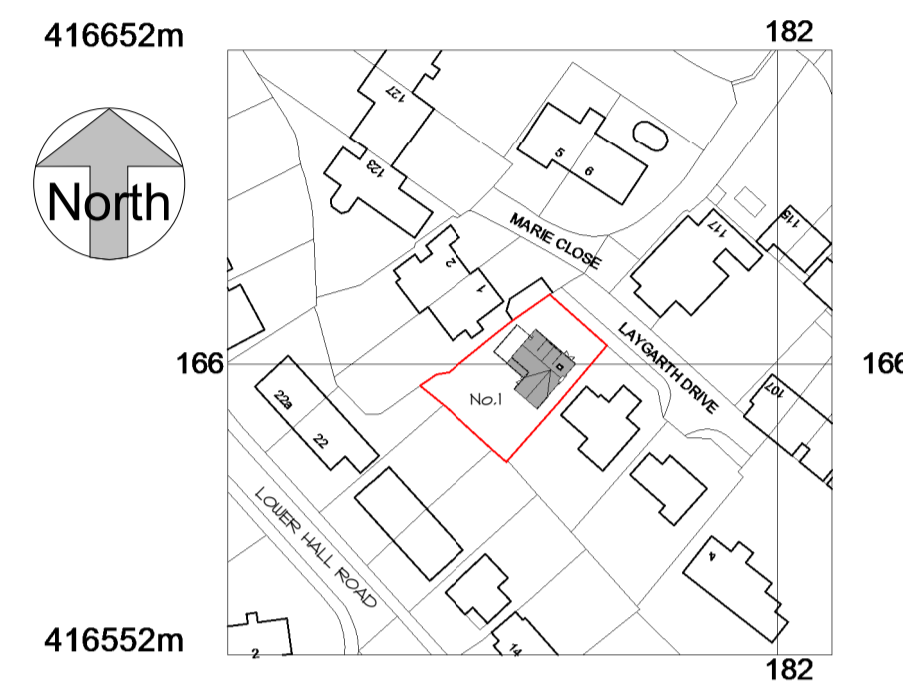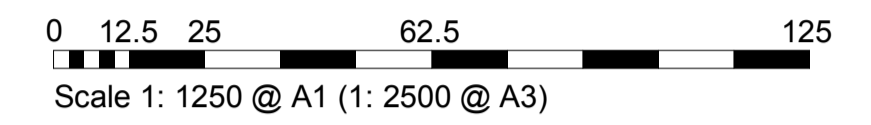


**Site Location Plan**  
1 : 1250

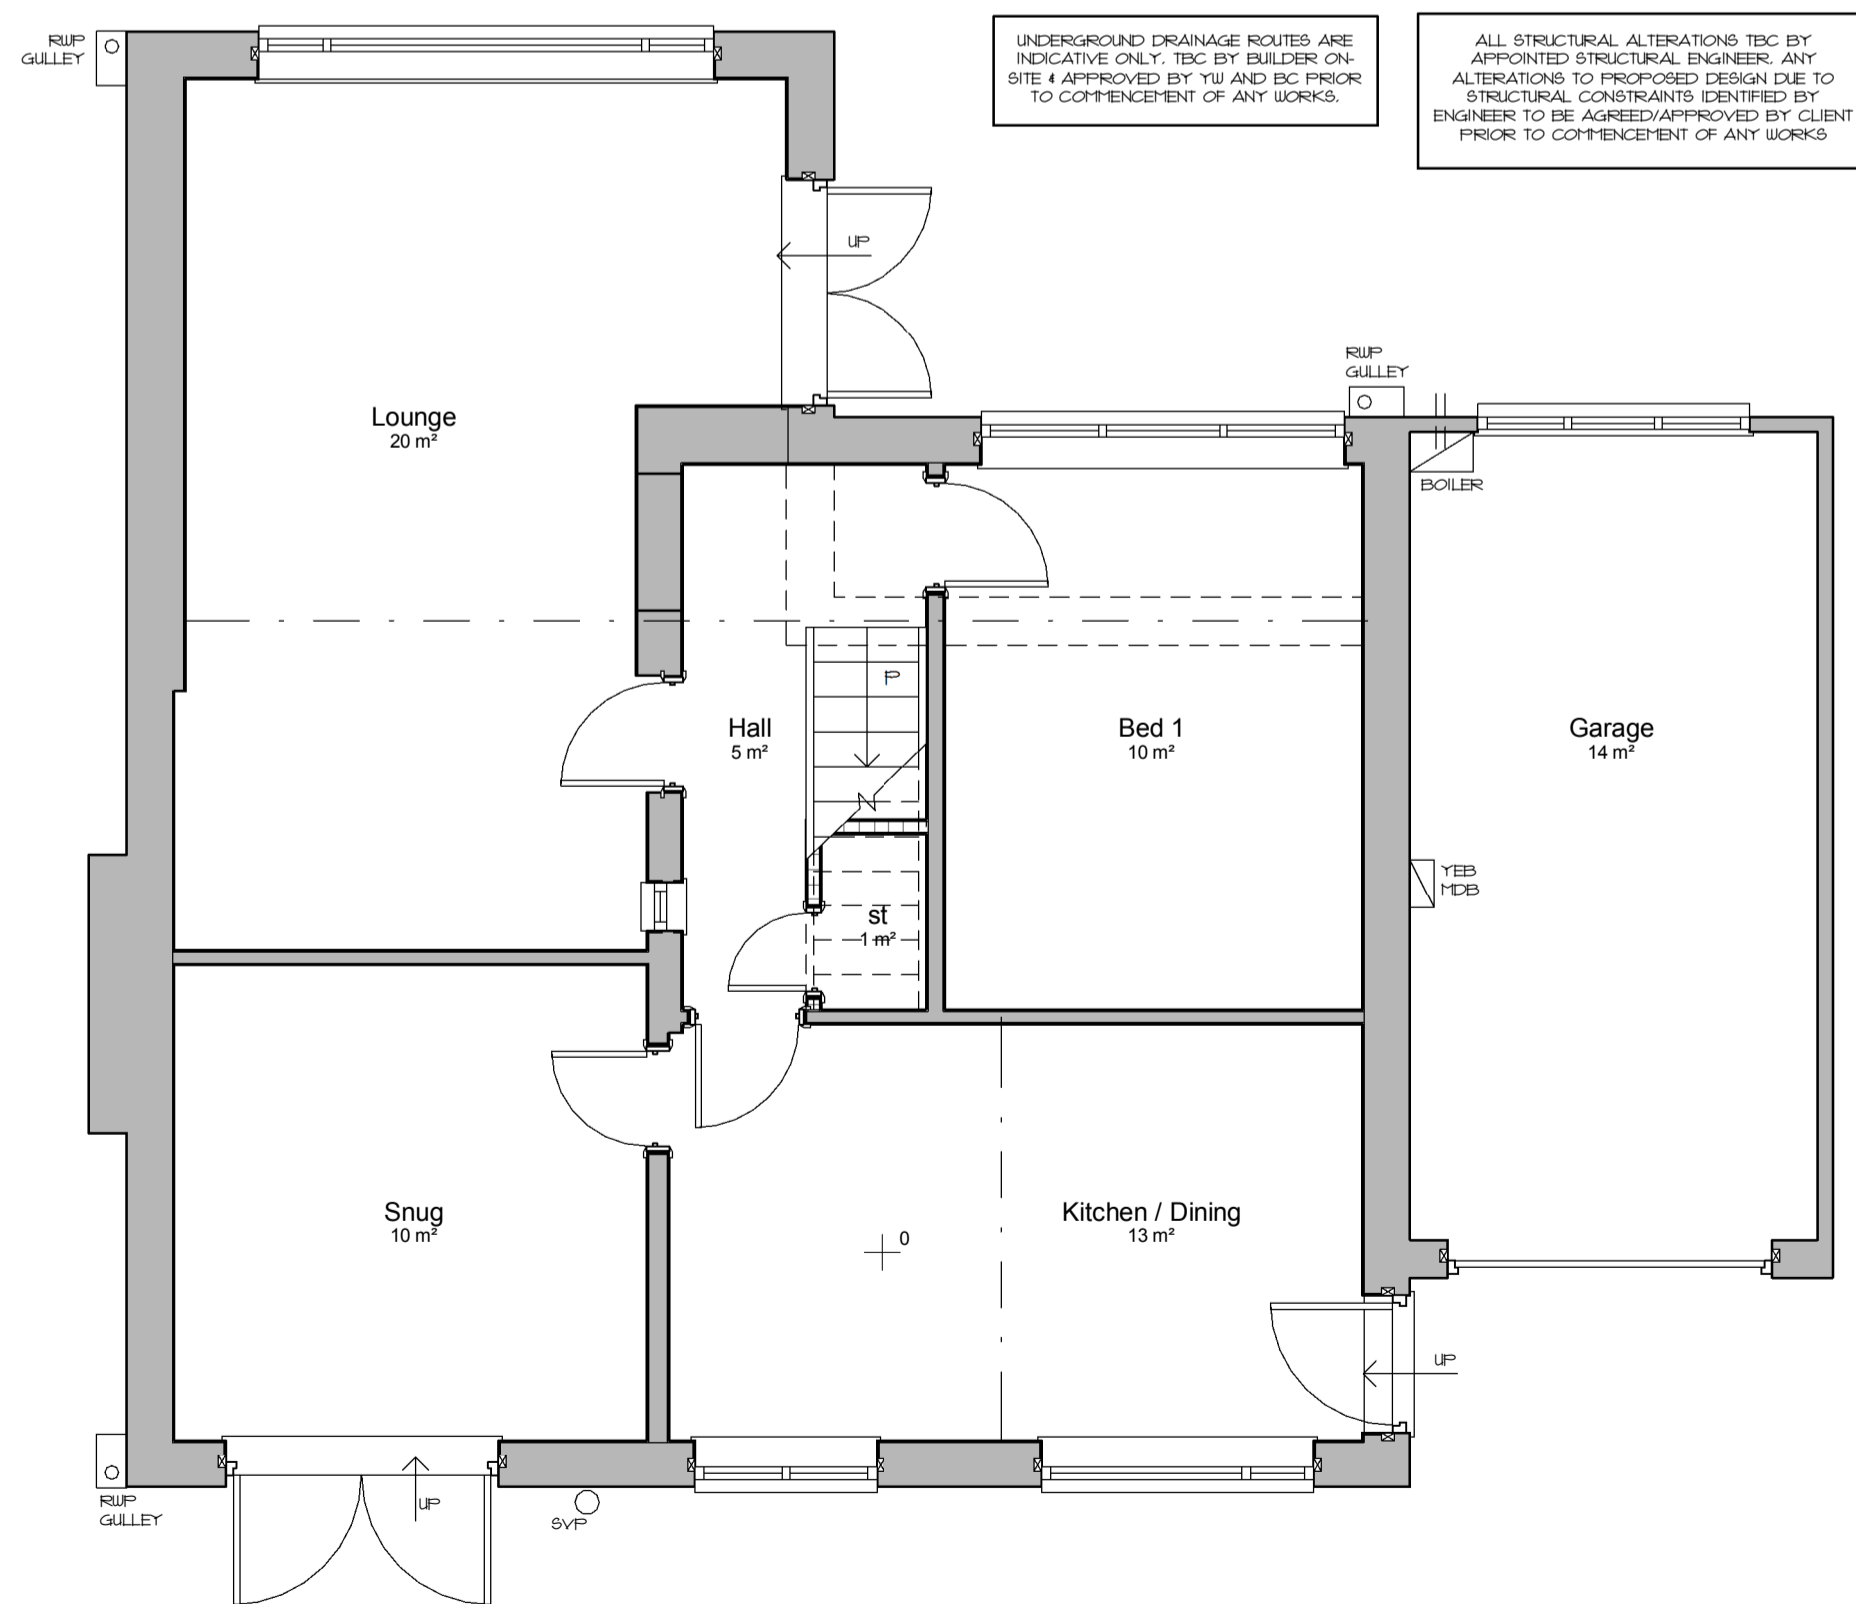

**Ground Floor**  
1 : 50

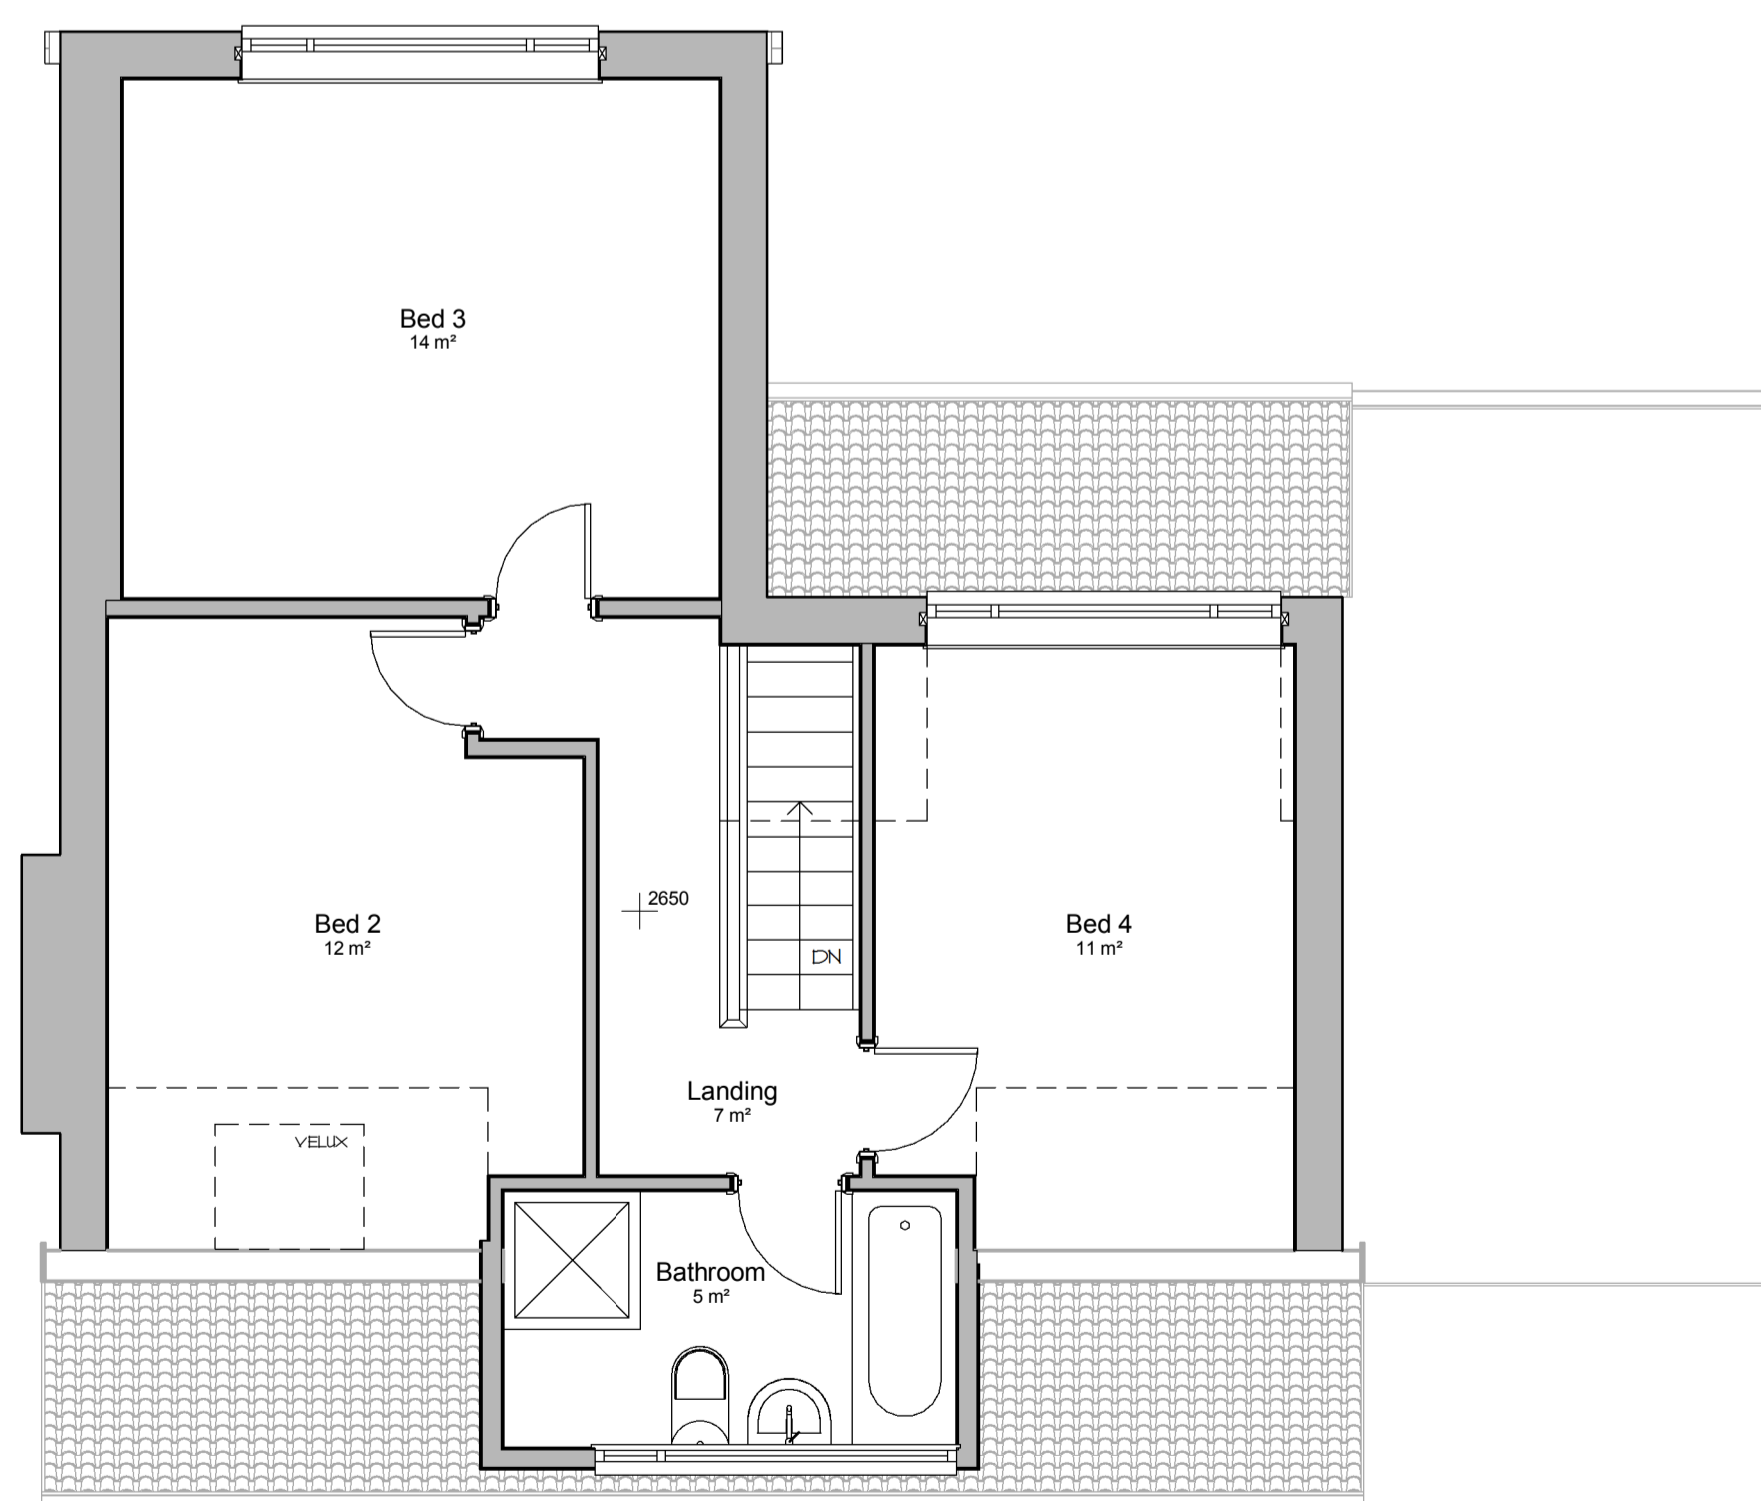

**First Floor**  
1 : 50

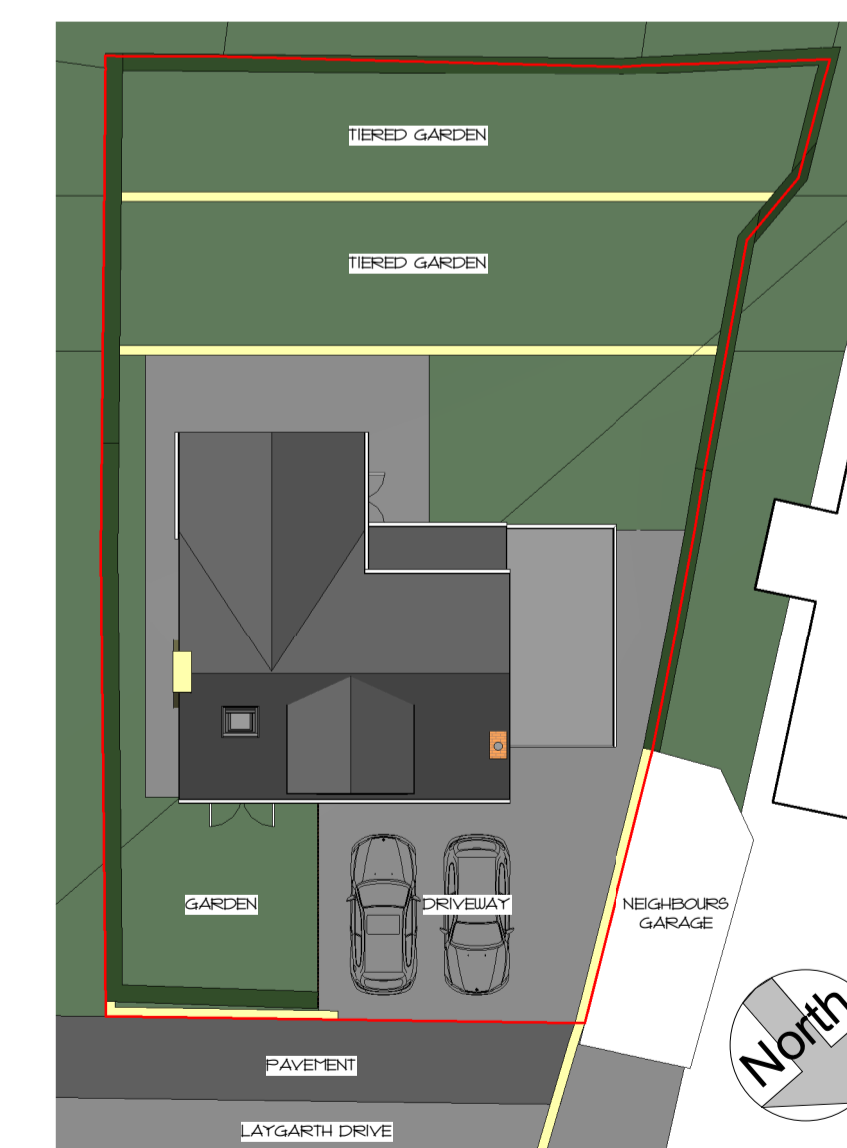

**Site Plan**  
1 : 200

rev	date	dr	app	notes
scale	As indicated	drawn	PSI	apprv ST
date	JAN 2018	path	Check doc/Architectural Job#1810 - Laygarth Dr, Laselles Hall/Arch/Existing/1810 - existing.rvt	
status	PLANNING			
job no	1810	diag no	A(00)-01	rev -

**Cadvis3d**  
...making dreams happen  
**ARCHITECTURAL DESIGN SERVICES**  
The Towers, 237 Wakefield Rd, Lepton, Huddersfield, West Yorkshire, HD8 0DH  
3-5 Wormalds Yard, 1st Floor, King Street Huddersfield, West Yorkshire, HD1 2QR  
Tel: 01484 937123 / 07955 898269  
Email: info@cadvis3d.co.uk  
www.cadvis3d.co.uk

project  
Residential House Extension,  
1 Laygarth Drive, Laselles Hall,  
Huddersfield HD5 0BJ  
client  
Mr S Thorpe  
title  
Plans & Elevations - As Existing