



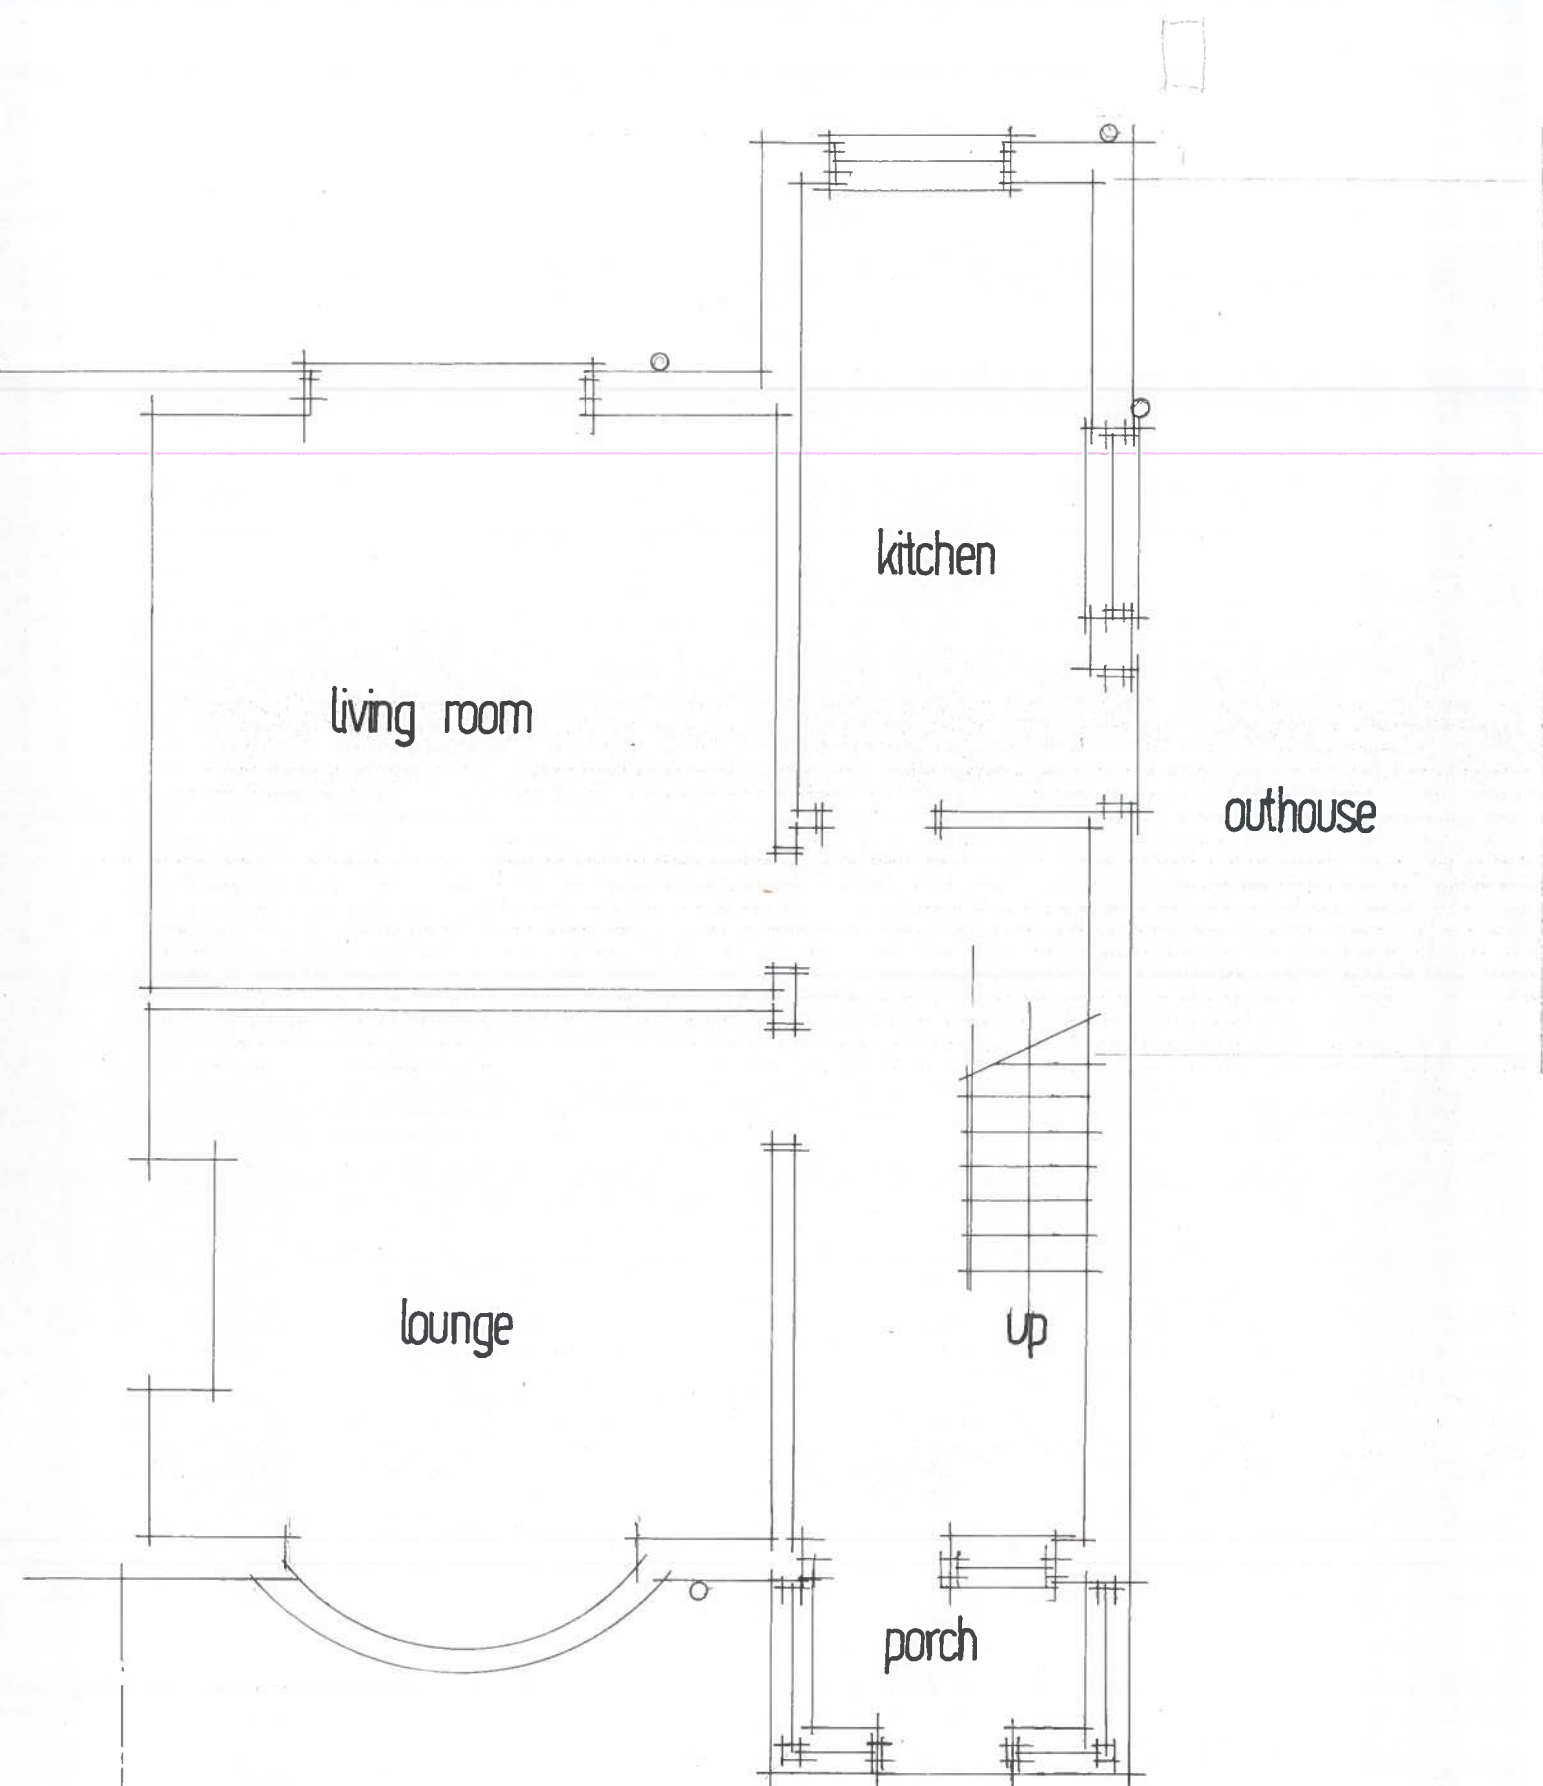

EXISTING GROUND FLOOR

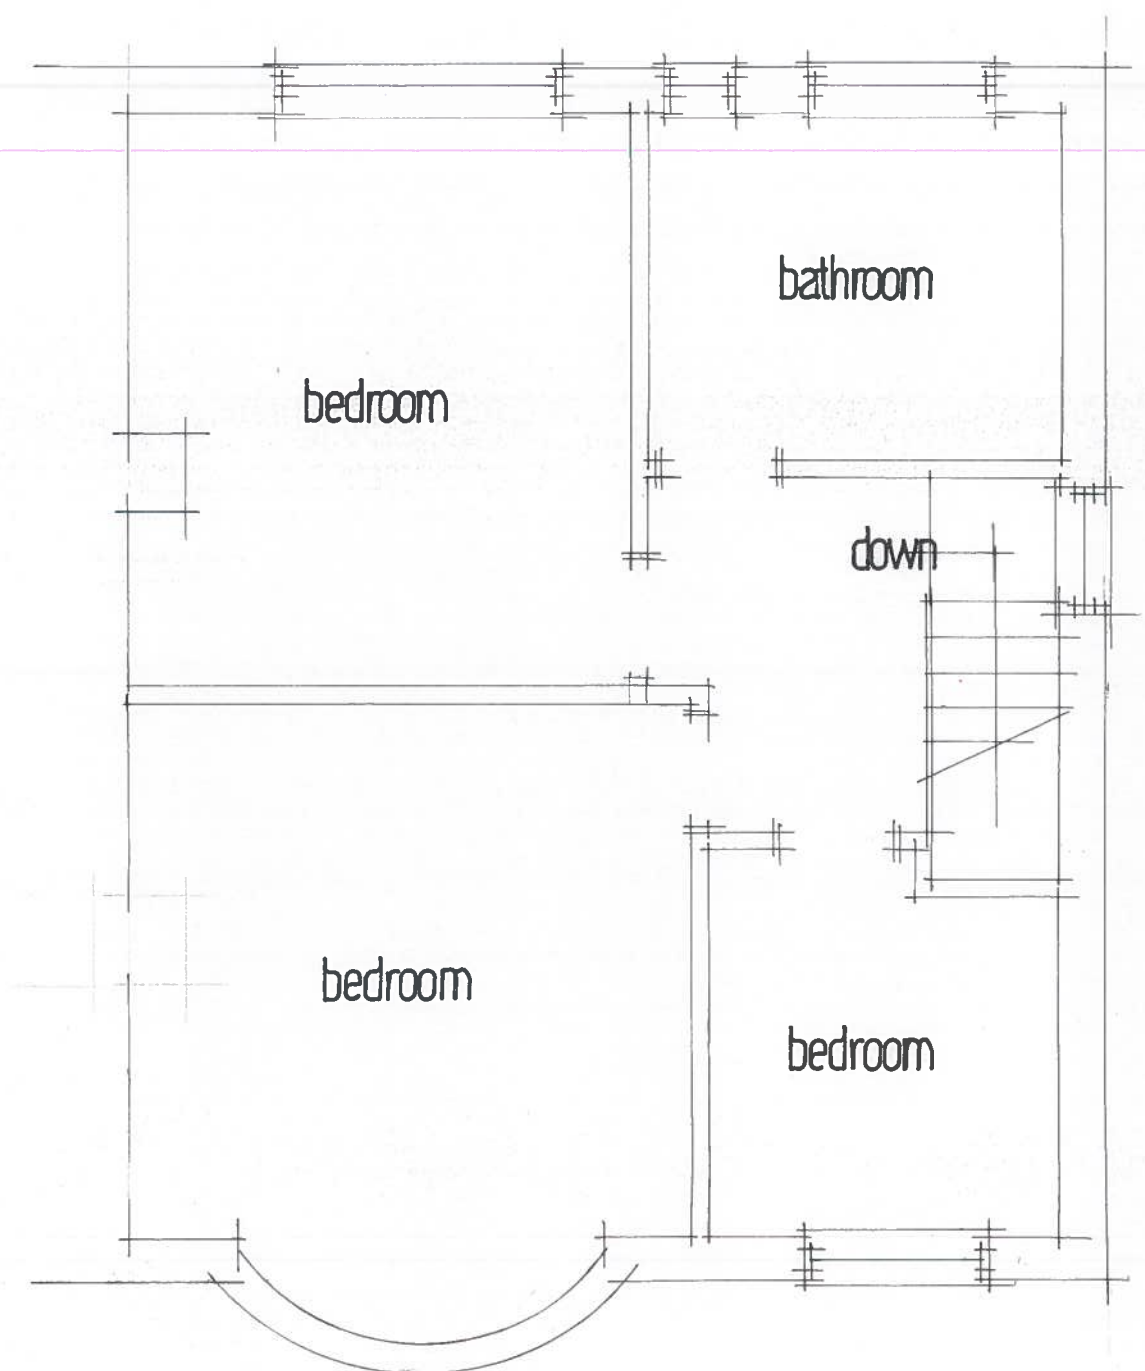

EXISTING FIRST FLOOR

14 HOWARD AVENUE
LINDLEY HUDDERSFIELD
DRG NO 1740·2 SCALE 1·50