


PROPOSED FIRST FLOOR

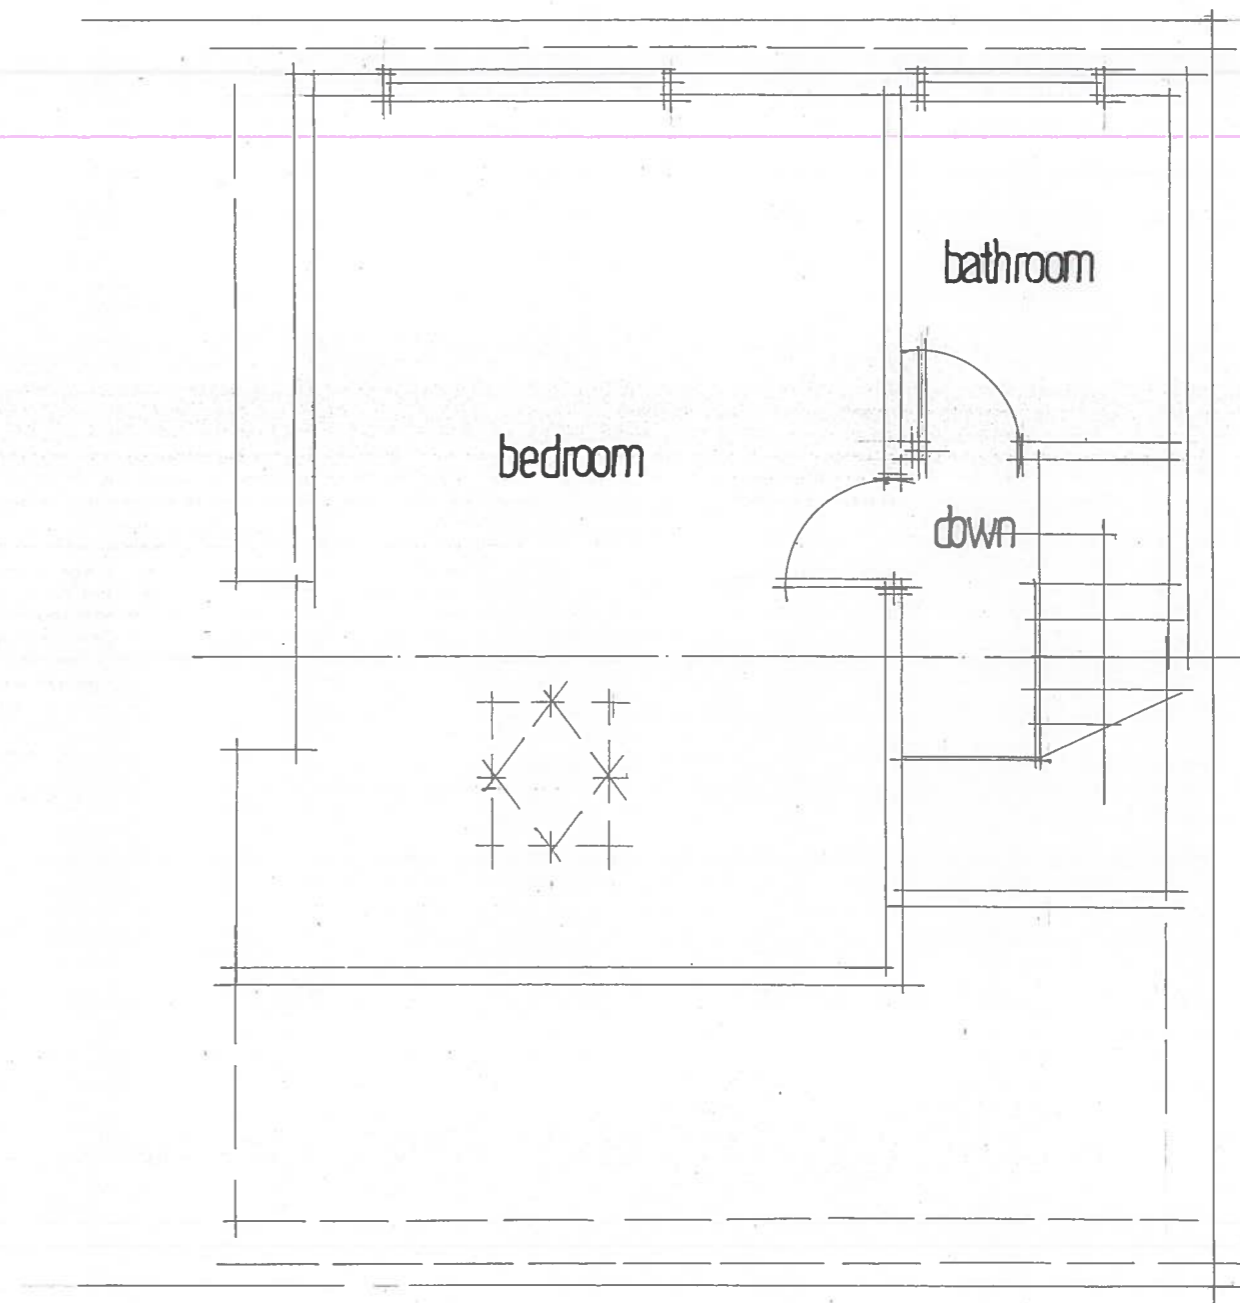

PROPOSED SECOND FLOOR

14 HOWARD AVENUE
LINDLEY HUDDERSFIELD

DRG NO 1740-5E SCALE 1:50