




G F L O O R P L A N

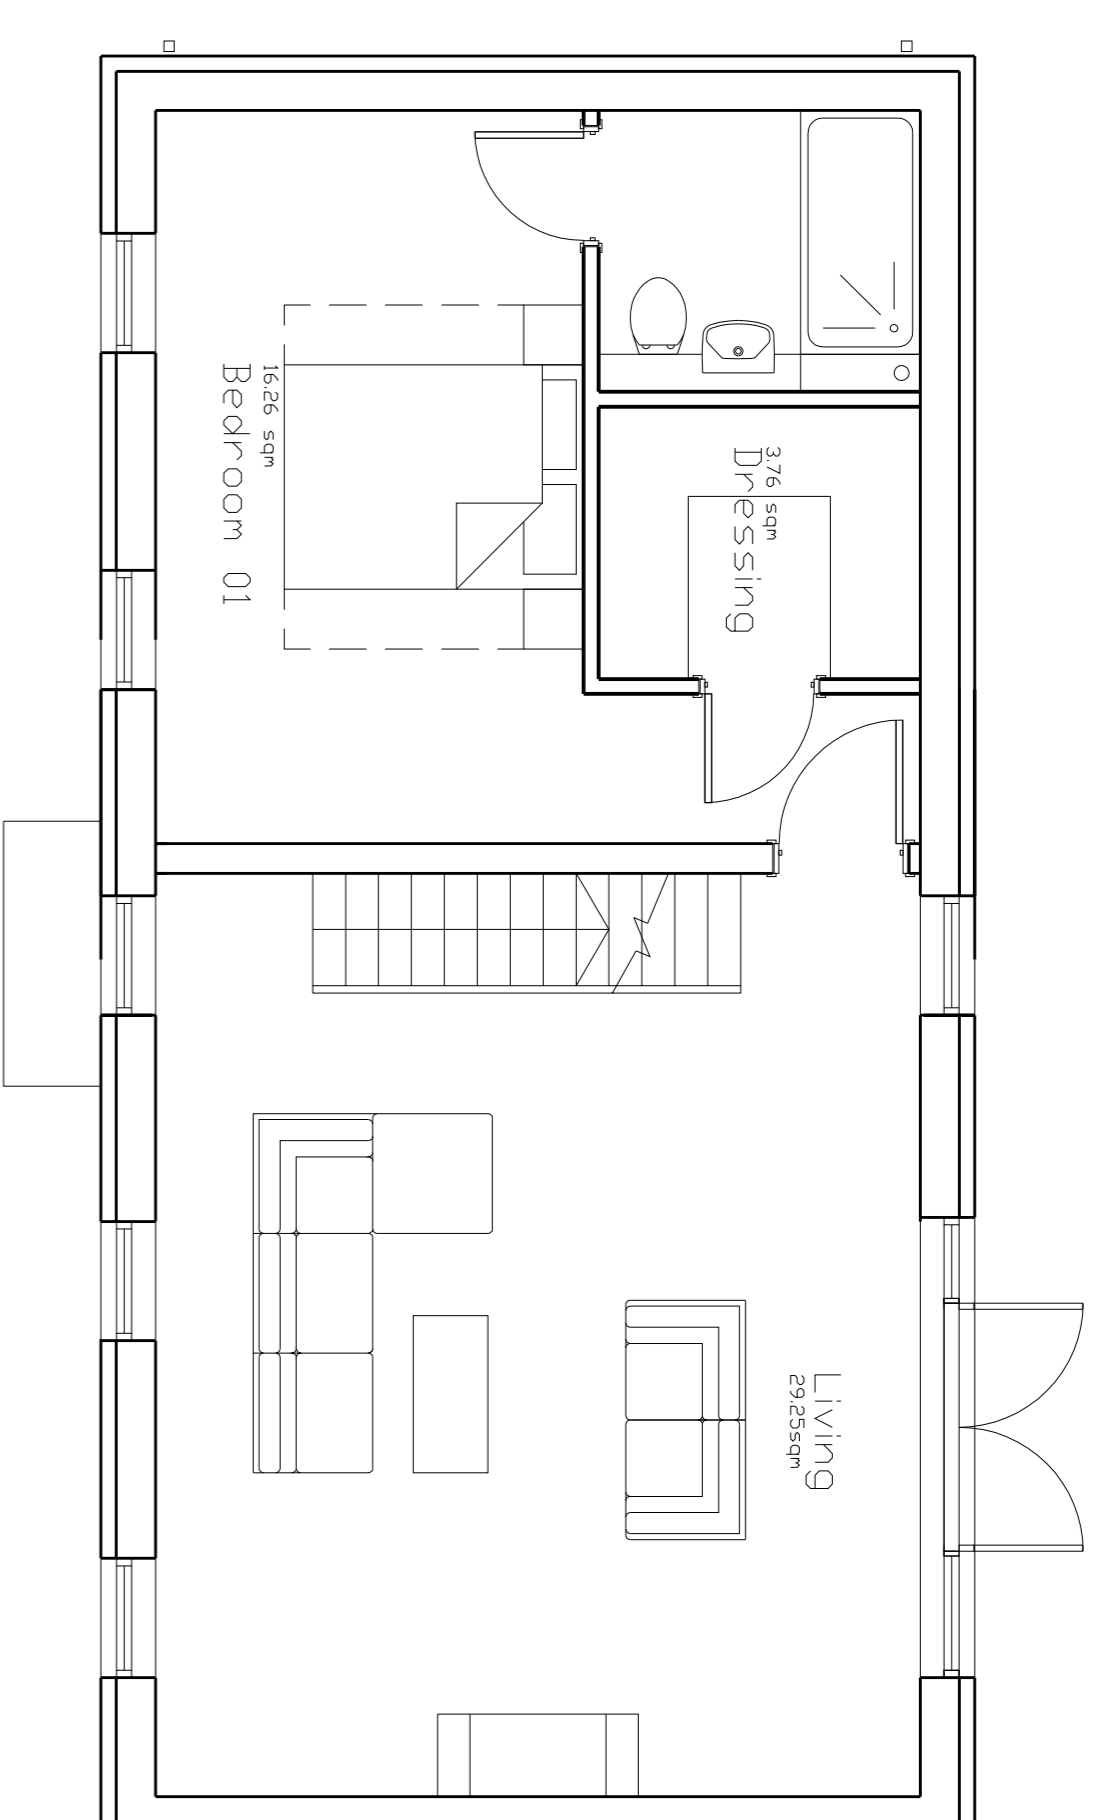

1 S T F L O O R P L A N

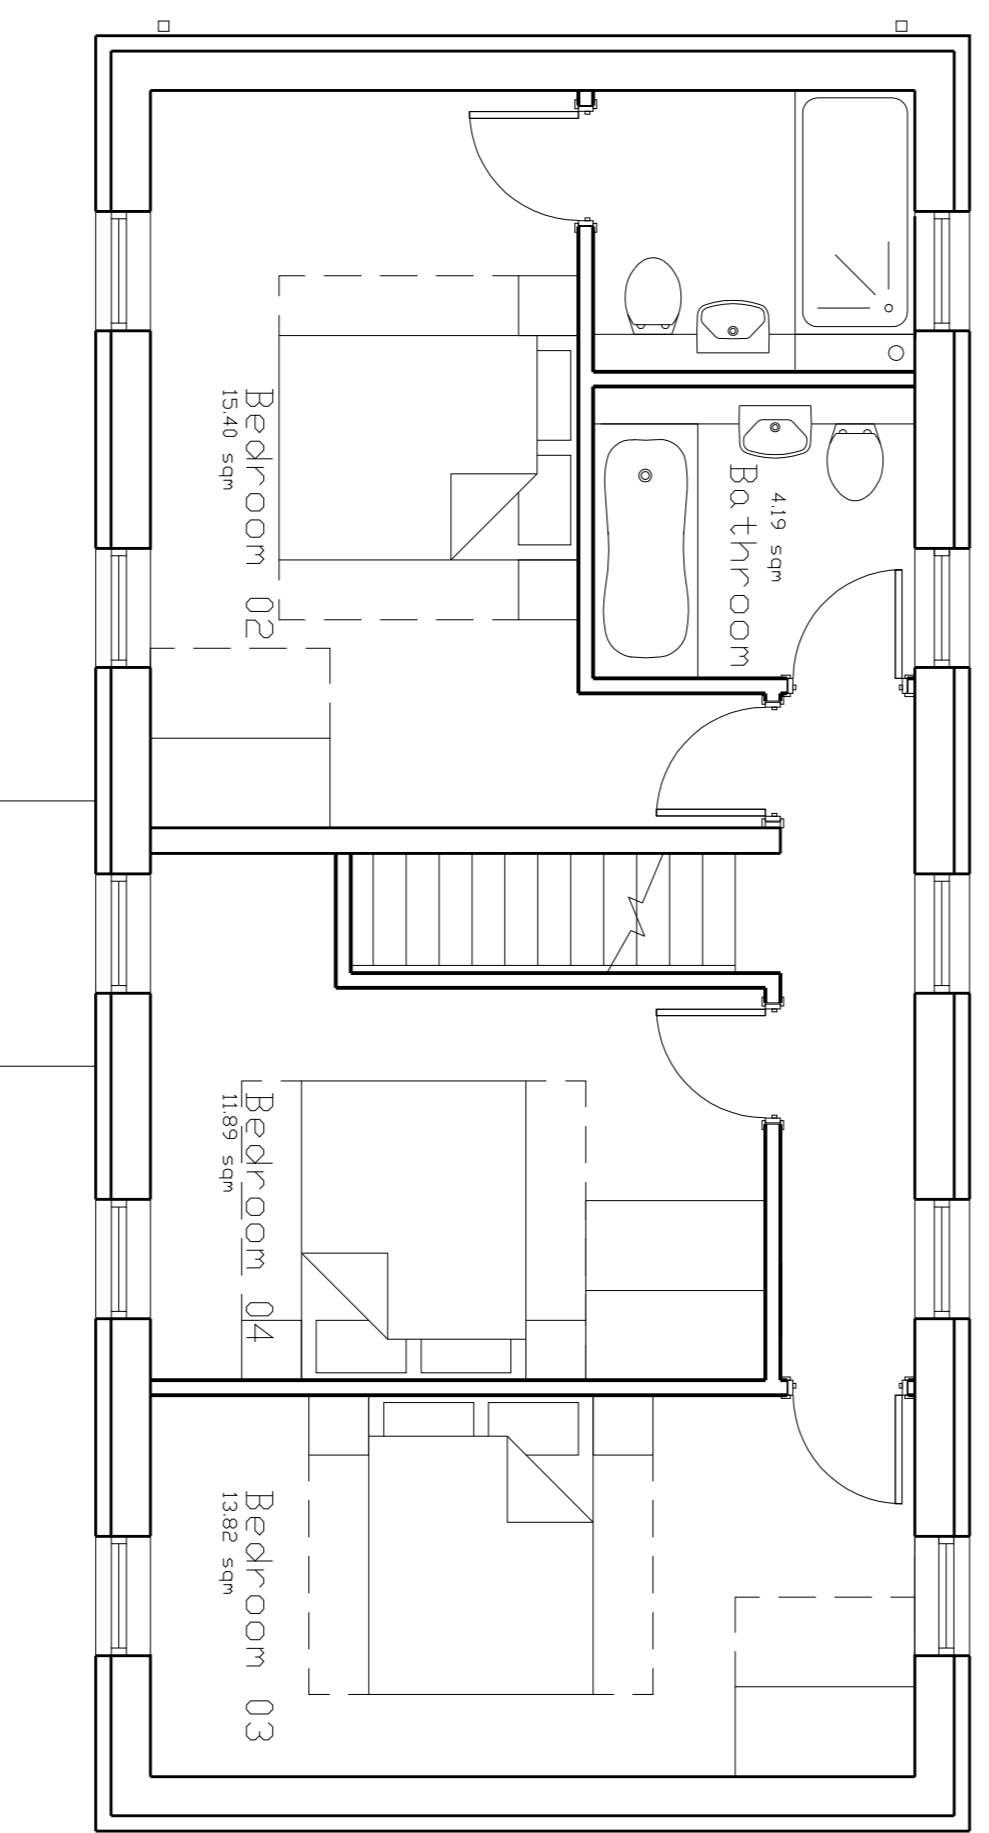

2 N D F L O O R P L A N

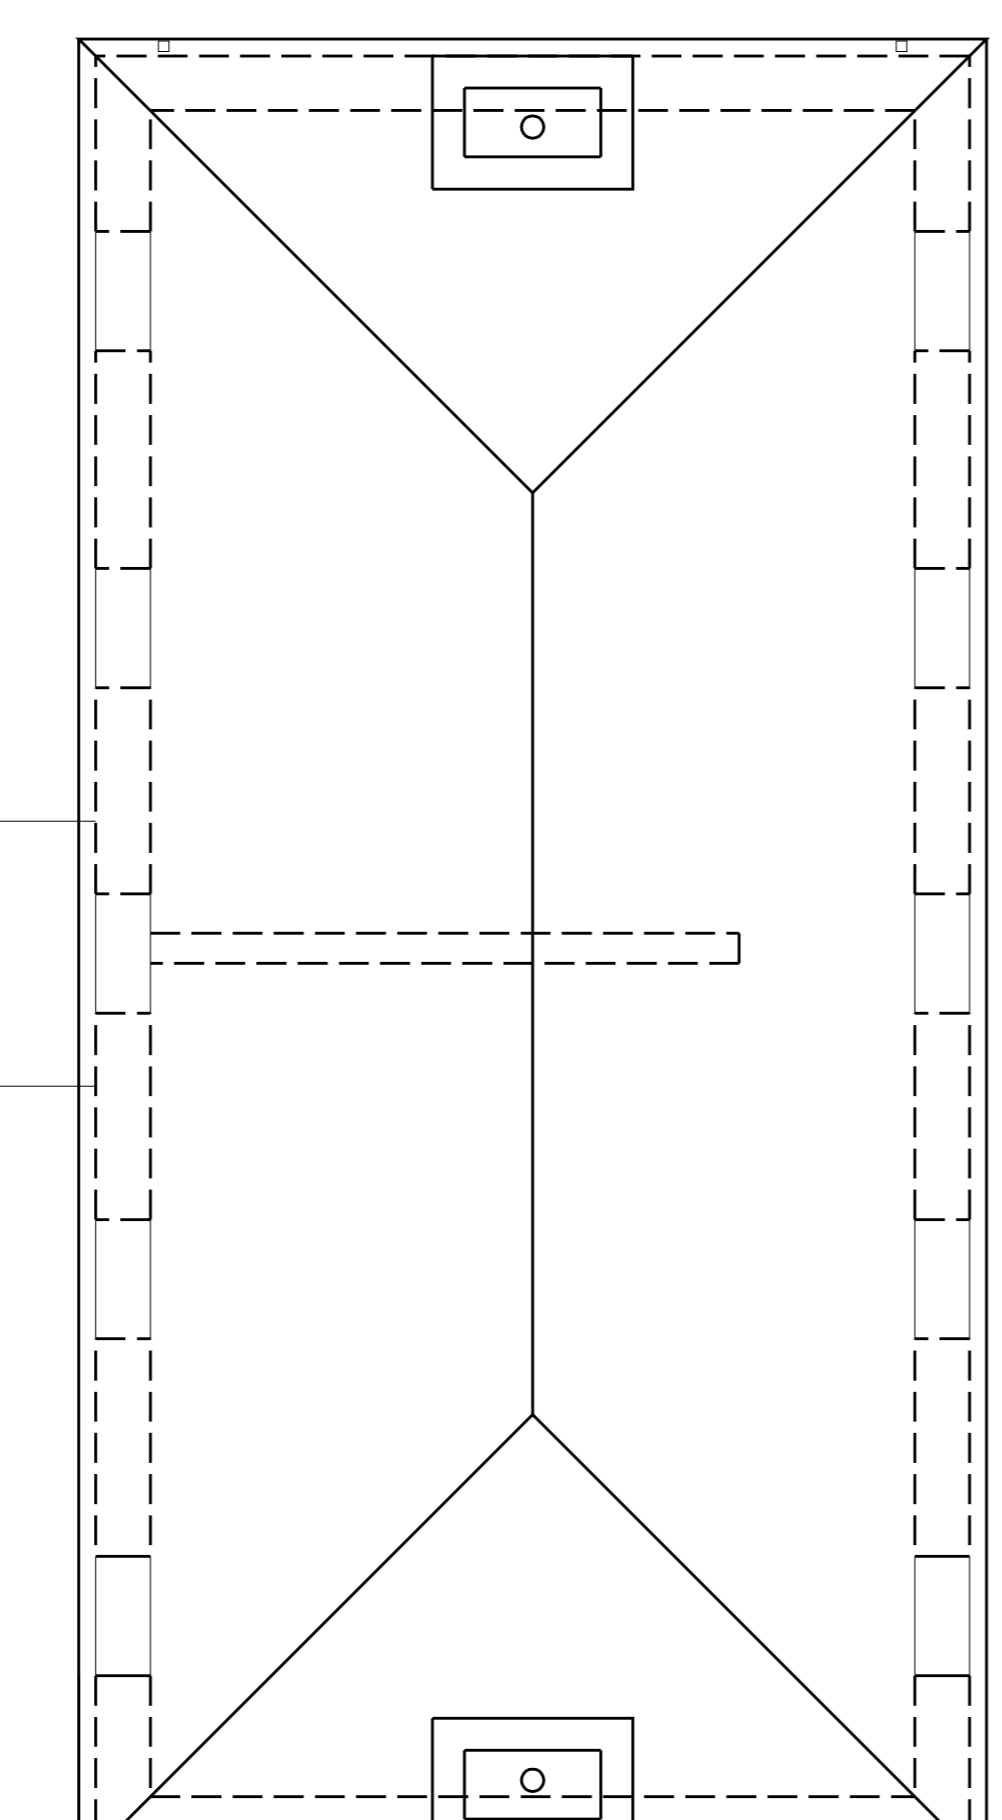

R O O F P L A N

GIA = 171m²

NOTES

THIS DRAWING MUST NOT BE SCALED.
ALL DIMENSIONS ARE TO BE VERIFIED AND CHECKED ON SITE. ANY DISCREPANCIES THAT ARE
OR BECOME APPARENT SHOULD BE REFERRED TO OUR CLIENT IN WRITING.
AREAS INDICATED ARE APPROXIMATE GROSS INTERNAL AREA, WHEN RELATED TO THE LAYOUT
AREAS OF THE BUILDING AT THE CURRENT STAGE OF DESIGN. ANY DECISIONS TO BE MADE ON
AGREEMENTS, OR THE LINES SHOULD INCLUDE OUR ALLOWANCE FOR THE INTERESTS AND
DISCREPANCIES INHERENT IN THE DESIGN DEVELOPMENT AND BUILDING PROCESS.
© COPYRIGHT ALISON HAIGH 2018

REV	DATE	BY	DESCRIPTION	CHKD
P06	20.08.18	AH	ROOF HIPPED	AH
P05	13.08.18	AH	CONCEPT CHANGE / RISES	AH
P04	07.08.18	AH	CHANGED STRUCTURE PLAN	AH
P03	04.04.18	AH	REVISED AREAS	AH
P01	28.01.18	AH	PRELIMINARY ISSUE FOR COMMENTS	AH

PROJECT STATUS

PLANNING

PROJECT

9, RILEY LANE, KIRKBURTON
HUDDERSFIELD

DRAWING TITLE

GENERAL ARRANGEMENT PLANS

Scale	1:50 @ A1
PROJECT NUMBER	AH03
DATE	JANUARY 2018
DESIGNER	AH
DRAWN BY	LH
CHECKED BY	
APPROVED BY	
DATE	
SCALE	
FILE NUMBER	
PROJECT	
DR	A 720 P06