


RIGHTHAND SIDE ELEVATION

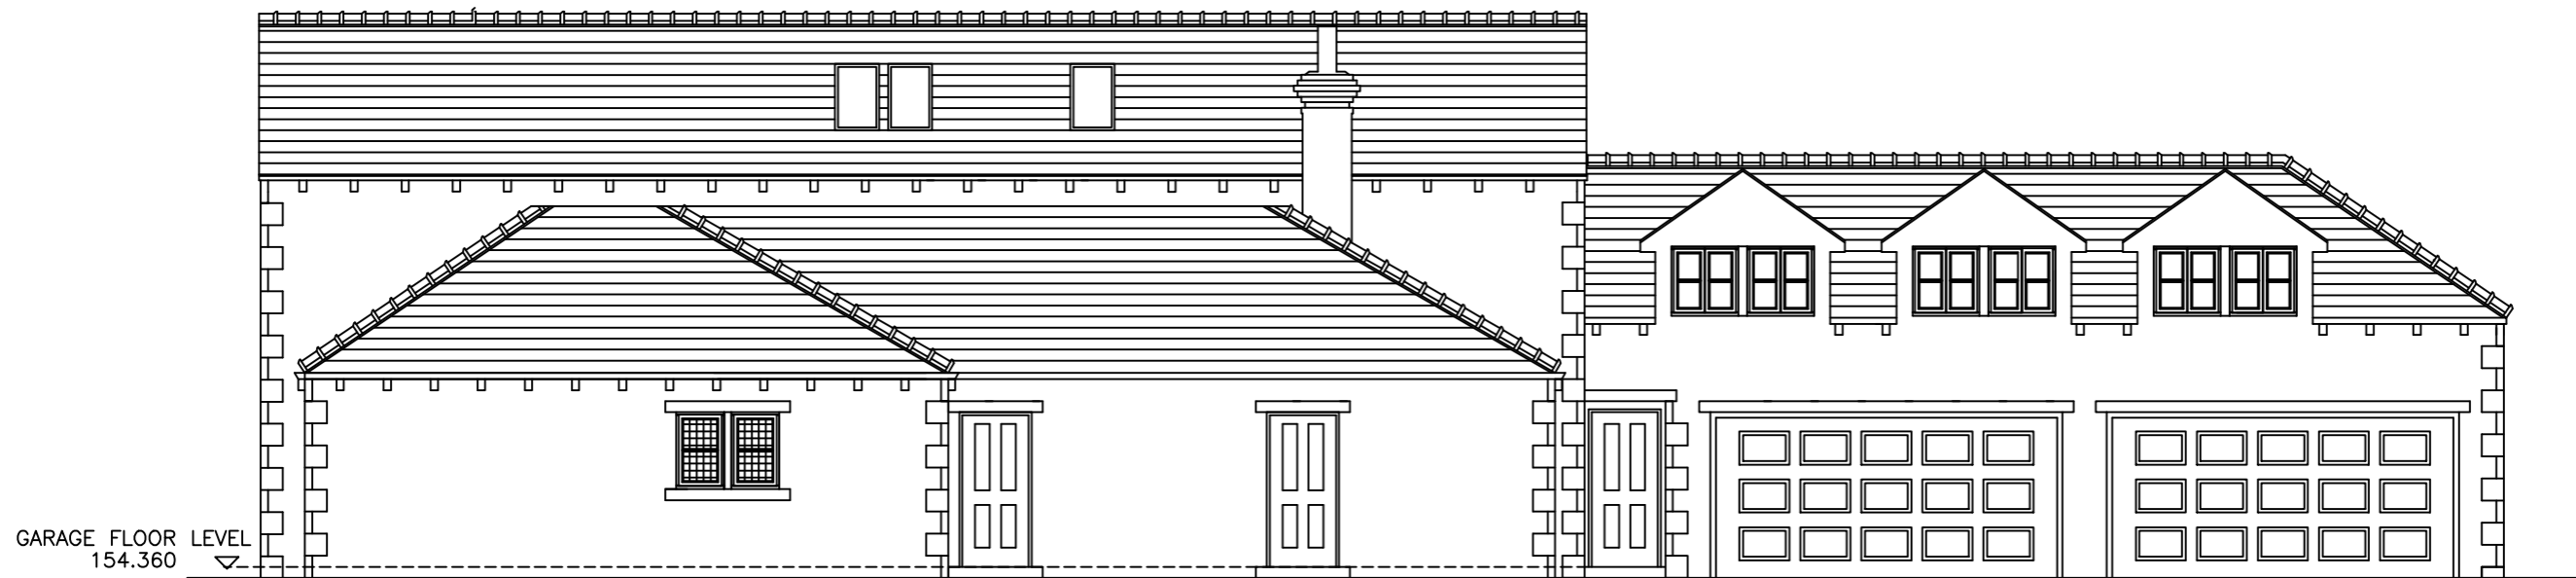

LEFTHAND SIDE ELEVATION

PROPOSED MATERIALS

- Walls: Coursed natural Yorkshire stone facings.
- Roof: Natural Graphite/Blue Slate.
- Doors & Windows: Gray double glazed UPVC.
- Entrance Doors: Gray Composite house front entrance door.
- Gutters & Rainwater Pipes: Black UPVC rainwater goods.

Rev: A	GARAGE BLOCK DELETED	NOV 18
DRAWN :	GAF	DATE : AUGUST 18
CHECKED :		SCALE : 1:100 @ A3
TITLE :		
77 LATHAM LANE, GOMERSAL, AMENDED HOUSE TYPE SIDE ELEVATIONS		
DRAWING No:	7002-003-01	REV A