



EXTENT OF CURRENT ADOPTED HIGHWAYS

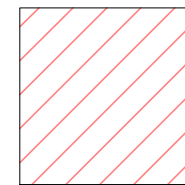

AREA TO BE UN-ADOPTED

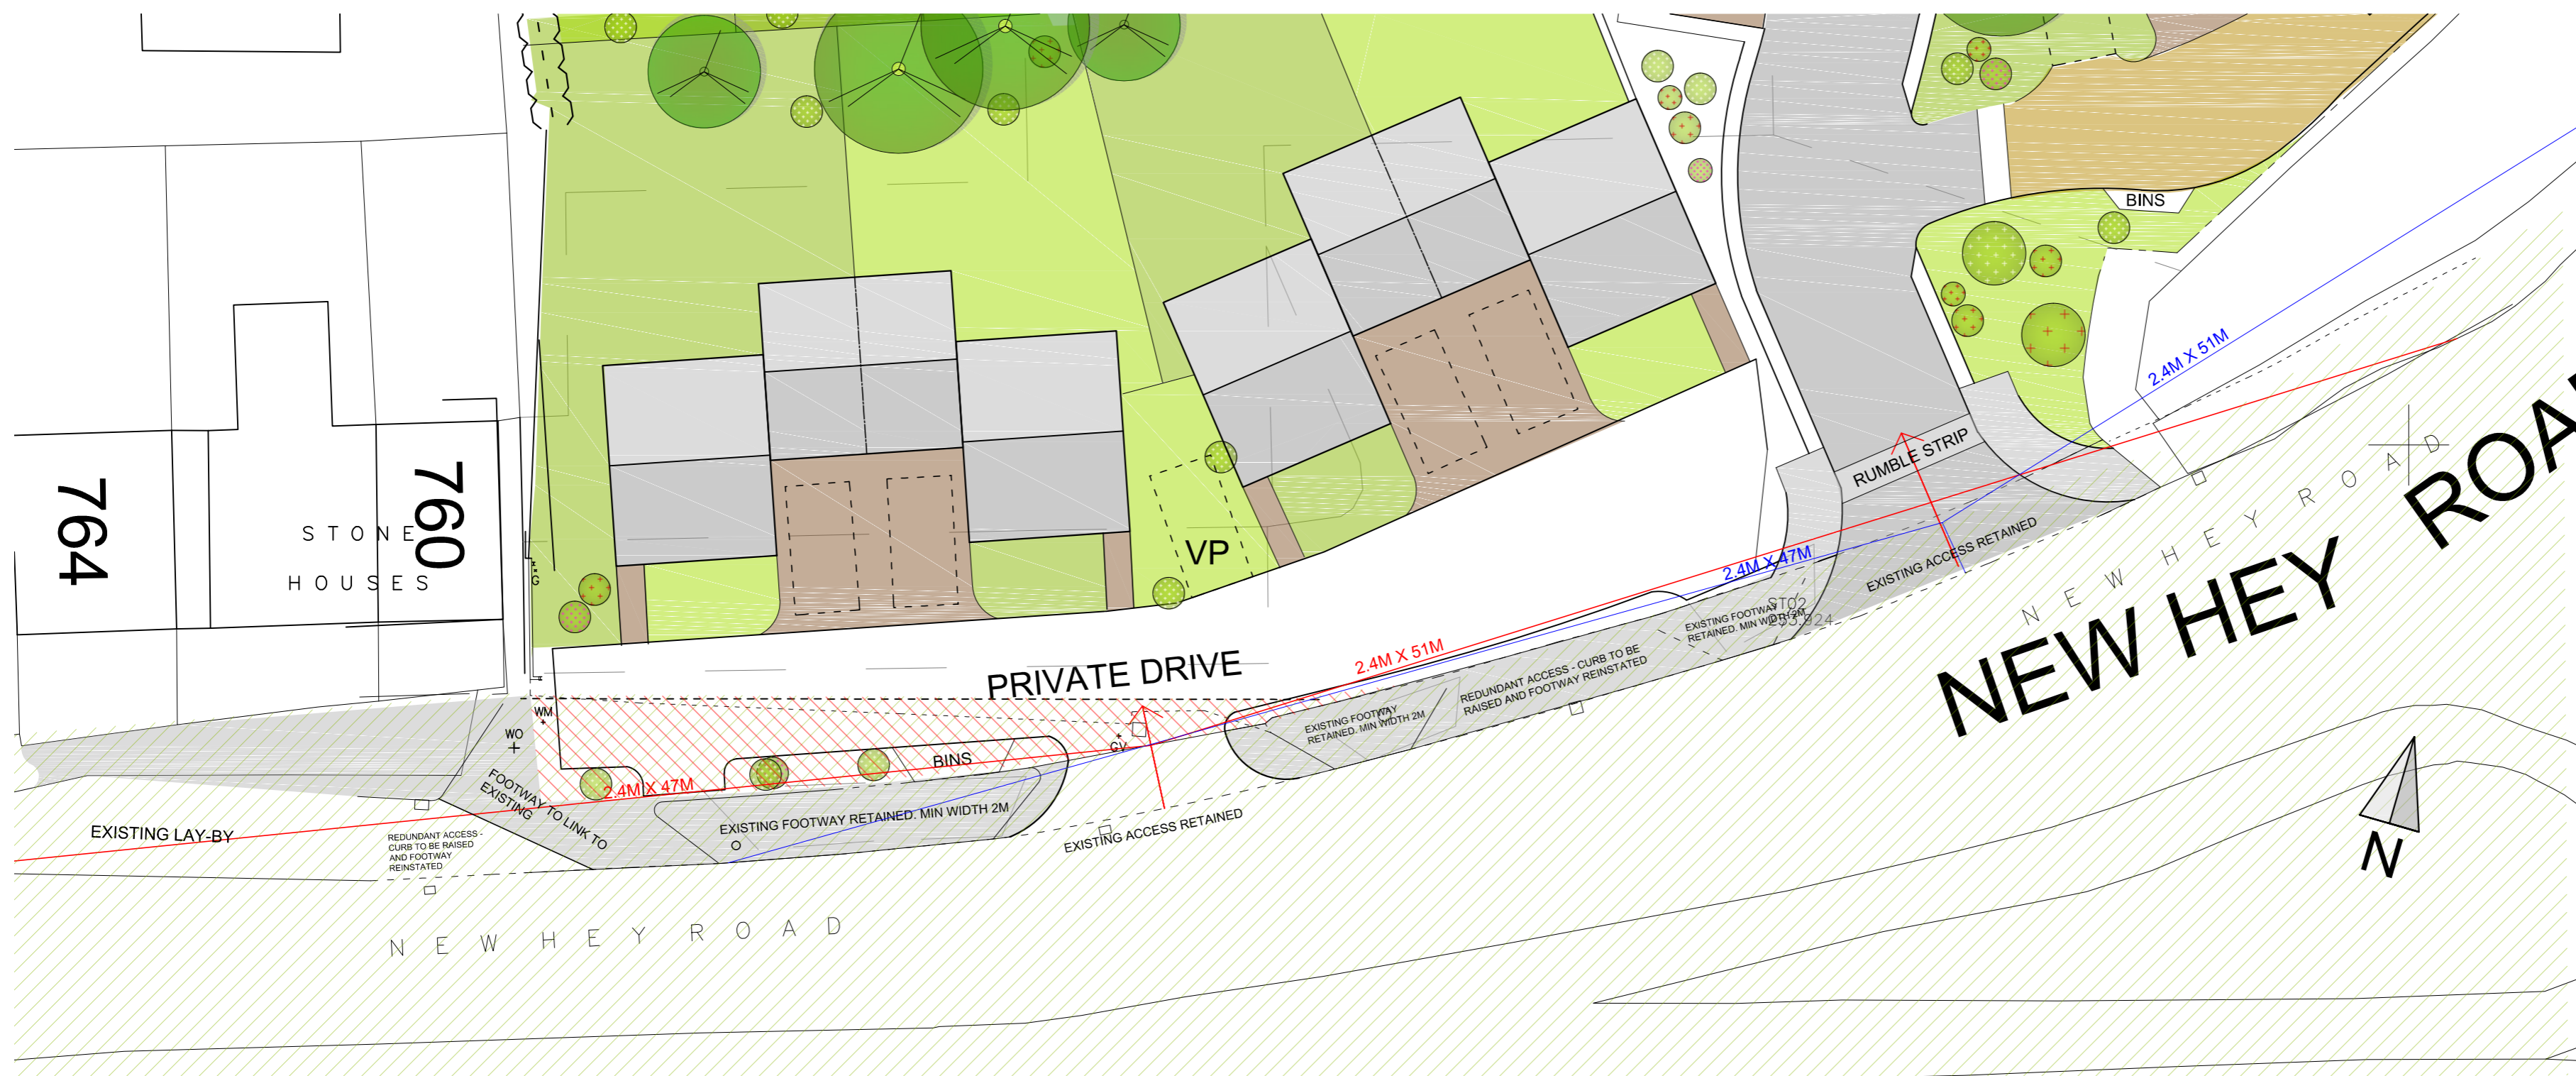


PROPOSED SITE FRONTAGE

Only figured dimensions should be used.  
Scaled dimensions should be checked with the Architect.  
This drawing together with the design, is the property and copyright of the Architect and must not be reproduced without written permission

PLANNING

Rev A:  
Extent of adopted highway shown. Annotations added.  
Amended visibility splay. JF 02.01.19  
Revision:

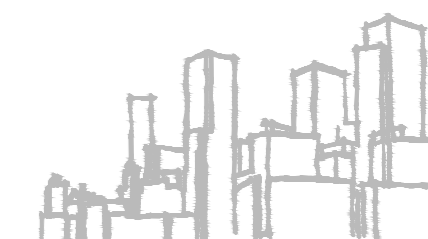

**acumen**  
designers & architects

acumenarchitects.co.uk 01484 546000  
Headrow House, Old Leeds Road, Huddersfield, HD1 1SG

CLIENT:  
HILLBROOK PRINTING INKS  
LTD. DIRECTORS PENSION  
SCHEME  
HD3 LTD.

JOB TITLE:  
RESIDENTIAL DEVELOPMENT at  
FORMER GEES GARAGE  
OUTLANE, HUDDERSFIELD

DRAWING TITLE:  
PROPOSED HIGHWAYS  
FRONTAGE

DRAWN: JF	DATE: OCT '18
CHECKED: JC	SCALE: 1:500 @ A2
DRAWING NUMBER:	2554 - 04A