


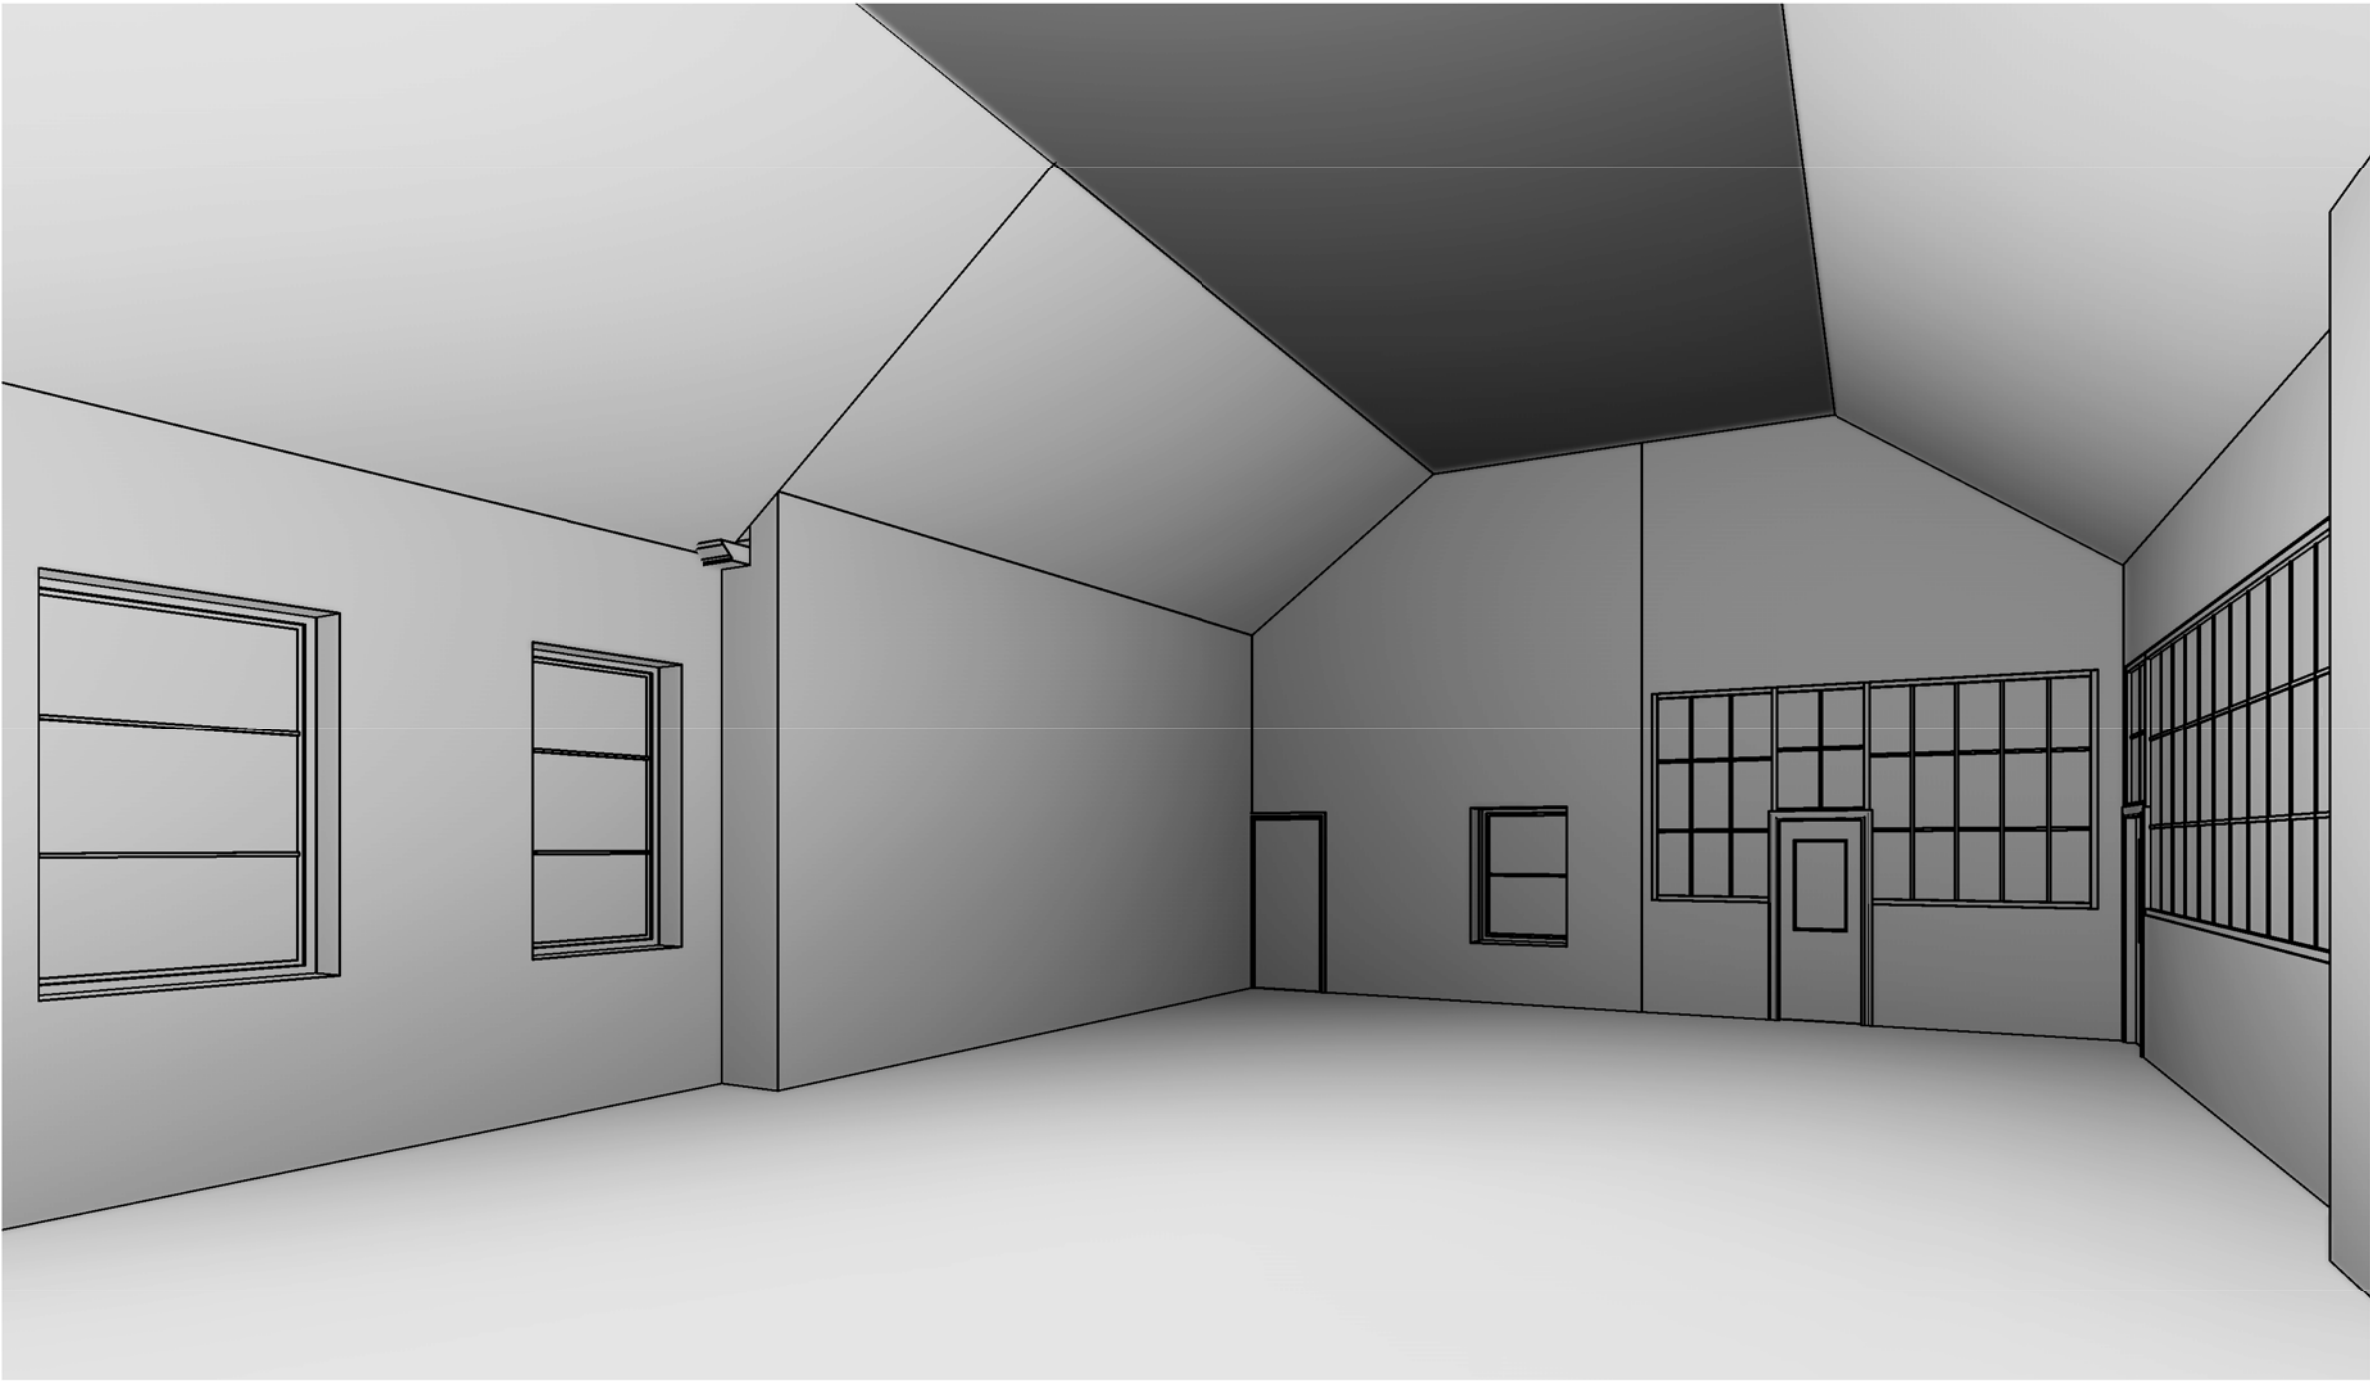

NOTES

1. To be read in conjunction with the Structural Engineers drawings / details / specification and the current versions of the following architectural documents:-

Drawing Register	Outline Specification
2017-0953/A03/REG	2017-0953/D17/SPC

2.0	Updated to client comments following meeting	31/05/18	JCC	VLD
Rev.	Description	Date	Drawn	Chk

REVISIONS

BYROM
CLARK
ROBERTS

ARCHITECTS / SURVEYORS / ENGINEERS

Washbrook House | Talbot Road | Old Trafford | Manchester | M32 0FP

0161 875 0600 | manchester@bcmet.eu | www.byromclarkroberts.com

BYROM CLARK ROBERTS Ltd
on behalf of
Providence Chapel Slaithwaite
Providence Chapel Slaithwaite Conversion Works
Commercial Street, Slaithwaite
HD7 5JZ

Existing internal hall view 1

Scale @ A3	Date	Drawn	Checked
	05/01/18	VLD	KOB

Drawing No.

2017-0953 -BCR -01 -ZZ -DR -A -00 -9004

STATUS CODES

1 - Preparation & Brief	2 - Concept Design	3 - Developed Design
4 - Technical Design	5 - Construction	6 - Handover

DO NOT SCALE FROM THIS DRAWING

This drawing is to be read in conjunction with all related architectural and third party documents. If you doubt a dimension, ASK for verification. Report any discrepancies to BYROM CLARK ROBERTS immediately. This drawing and its contents, copyright © BYROM CLARK ROBERTS Ltd

FOR INFORMATION

2.1