



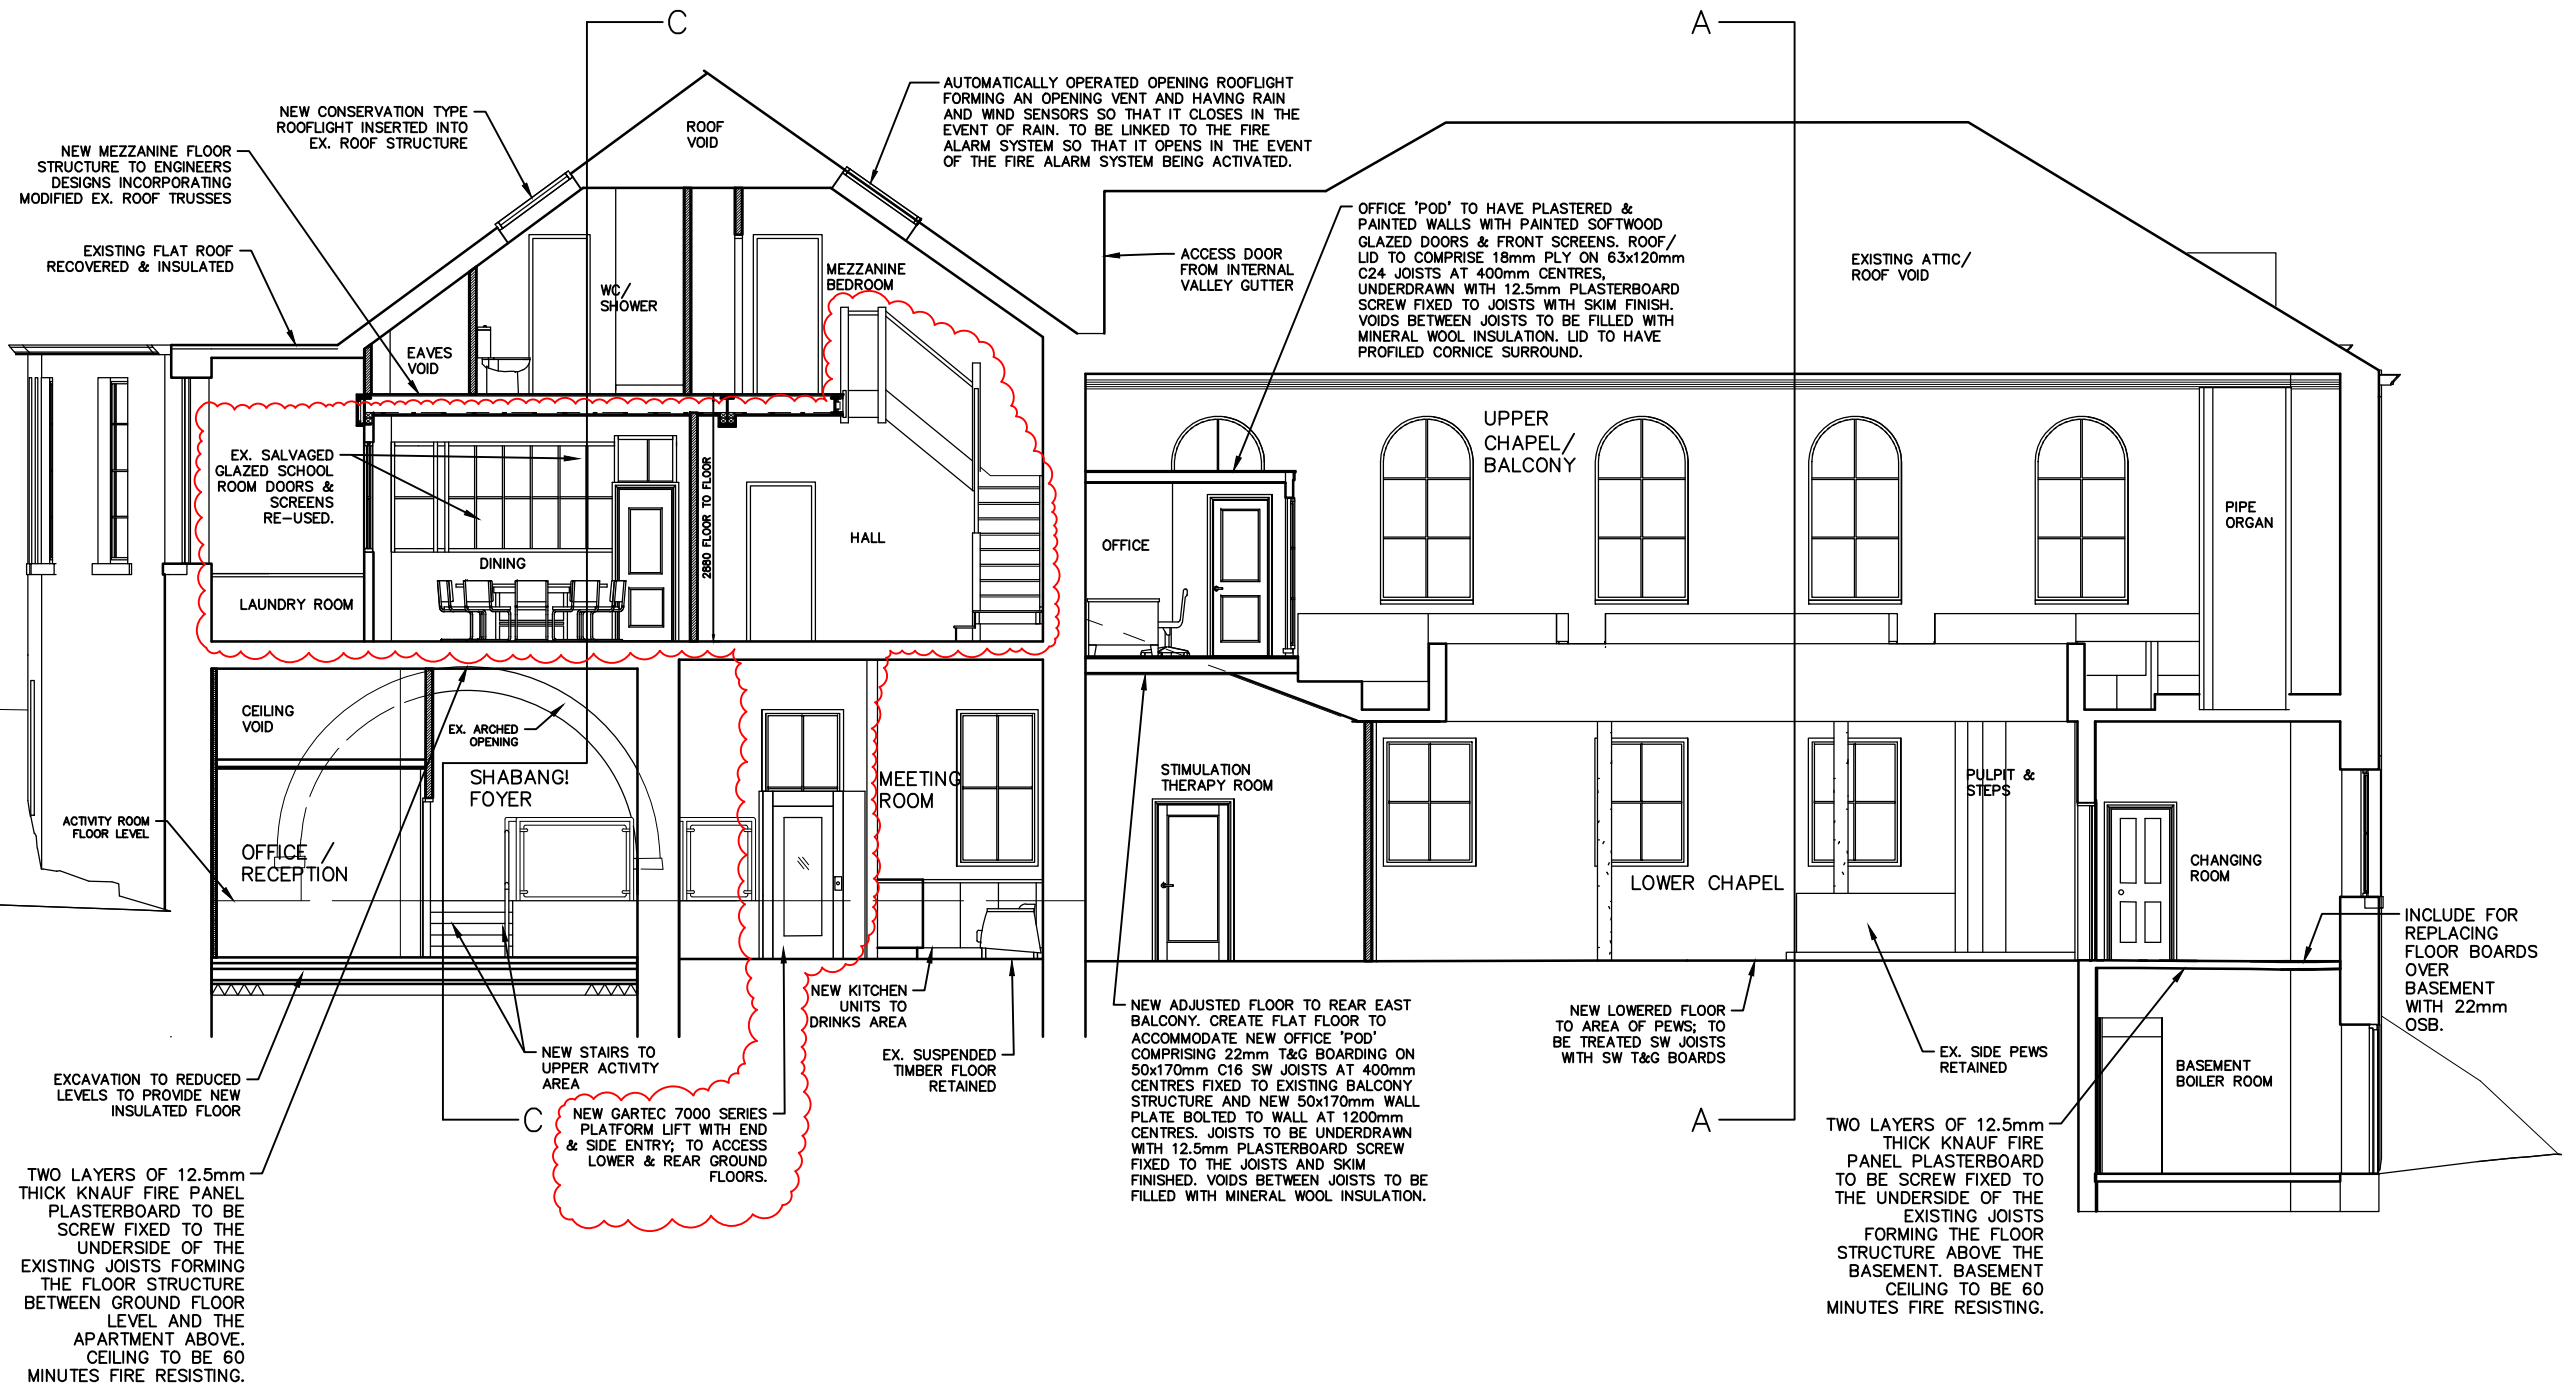

- Notes.**
- All dimensions to be checked on site.
 - No dimensions to be scaled from this drawing unless otherwise stated.

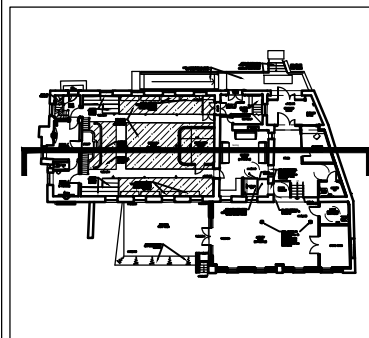

Revision No.	Date	Description	Checked By	Revision No.
D 06/19		SECTION UPDATED	SLW	
C 06/19		NOTES UPDATED	SLW	
B 04/19		SECTION UPDATED ISSUED TO BUILDING CONTROL	SLW	
A 03/19		ISSUED FOR PLANNING	IWL	

BYROM CLARK ROBERTS

ARCHITECTS / SURVEYORS / ENGINEERS

MacLaren House | Talbot Road | Old Trafford | Manchester | M32 0PP
 0161 875 0600 | manchester@bcrnet.eu | www.byromclarkroberts.com
 First Floor | Swan House | Russell Street | Chester | CH3 5AL
 01244 348849 | chester@bcrnet.eu | www.byromclarkroberts.com
 Unit 2 (Millwright) | 49 Byron Street | Leeds | LS2 7NA
 0113 386 8000 | leeds@bcrnet.eu | www.byromclarkroberts.com

Client:	SHABANG INCLUSIVE LEARNING LTD SLAITHWAITE
Project:	FORMER PROVIDENCE BAPTIST CHAPEL CONVERSION WORKS
Drawing Title:	CROSS SECTION BB THROUGH CHAPEL & SCHOOL ROOM AS PROPOSED
Scale:	1:100 @A3
Date:	9.18
Drawn:	SLW
Check:	IWL
Job No:	5117/0953
Drawing No:	15
Rev:	D