


9 Moor Cottage Close

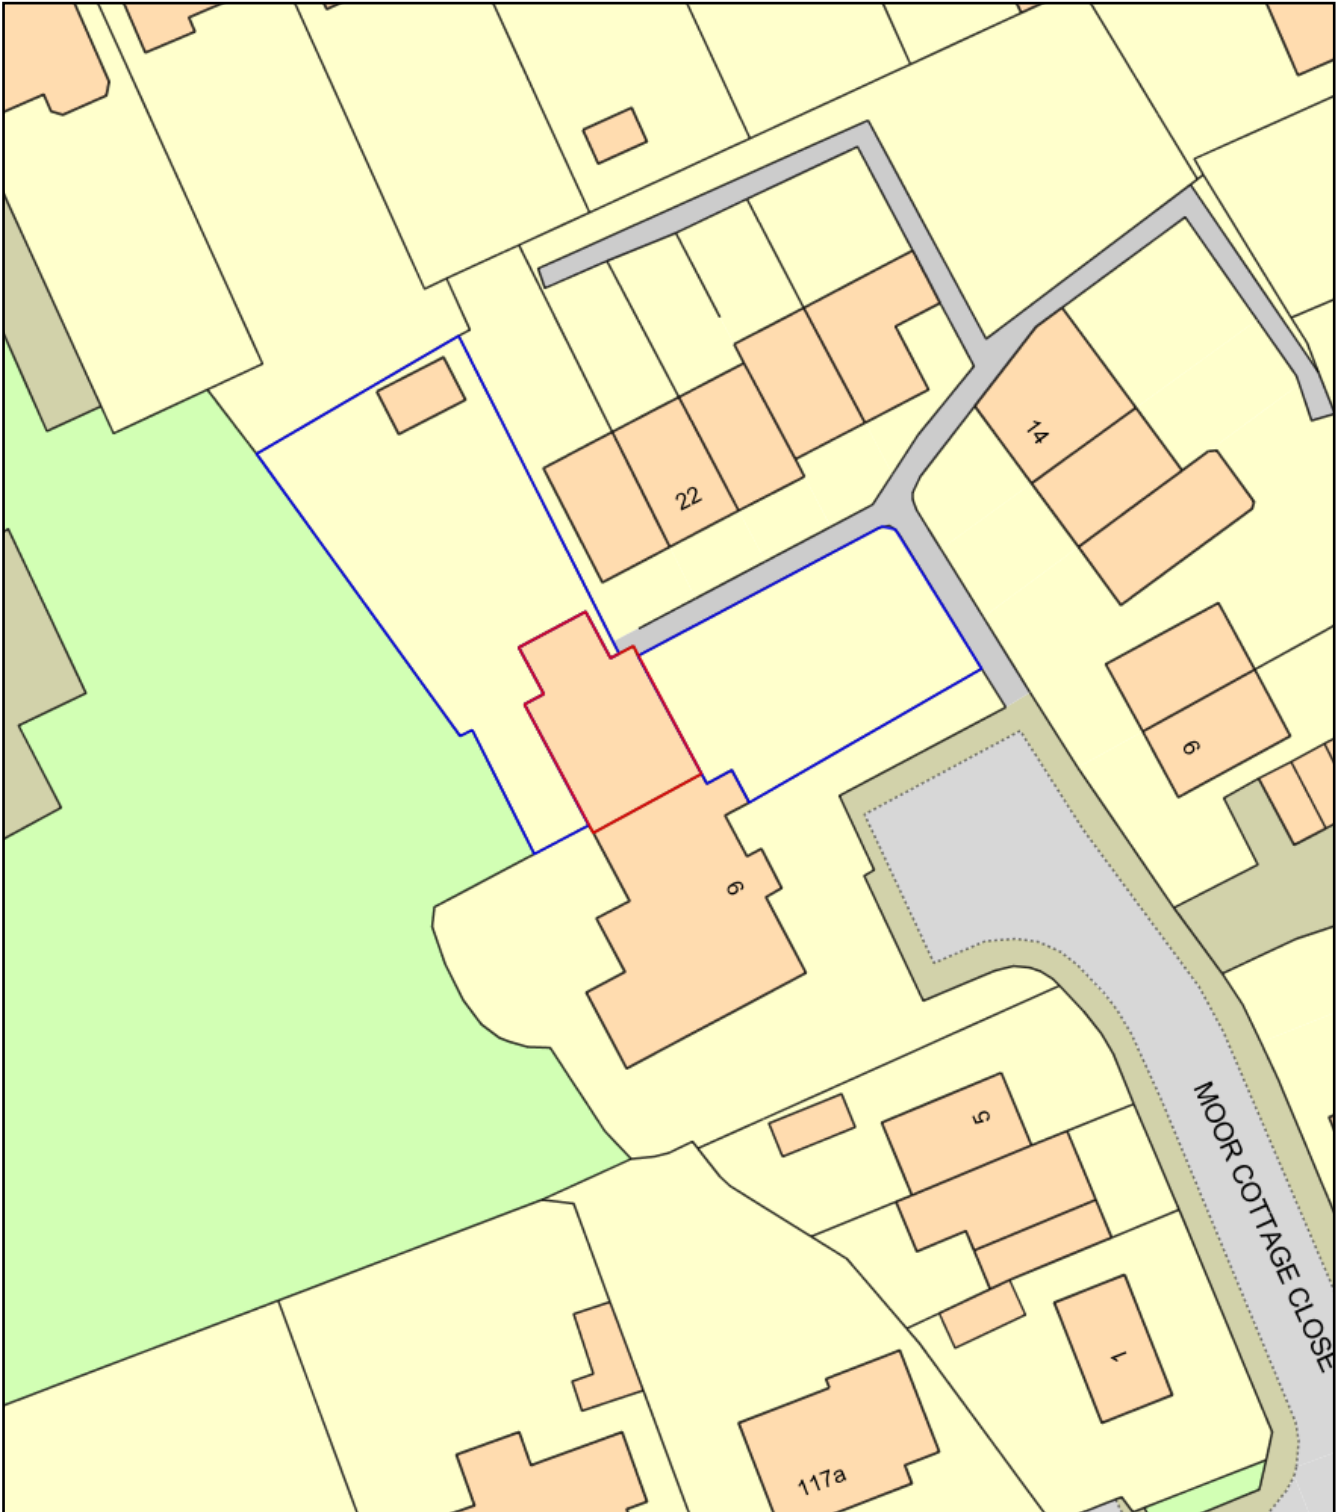

0 20
Metres



Plan Produced for: Graham Hunt

Date Produced: 29 Aug 2018

Plan Reference Number: TQRQM18241151759089

Scale: 1:500 @ A4