


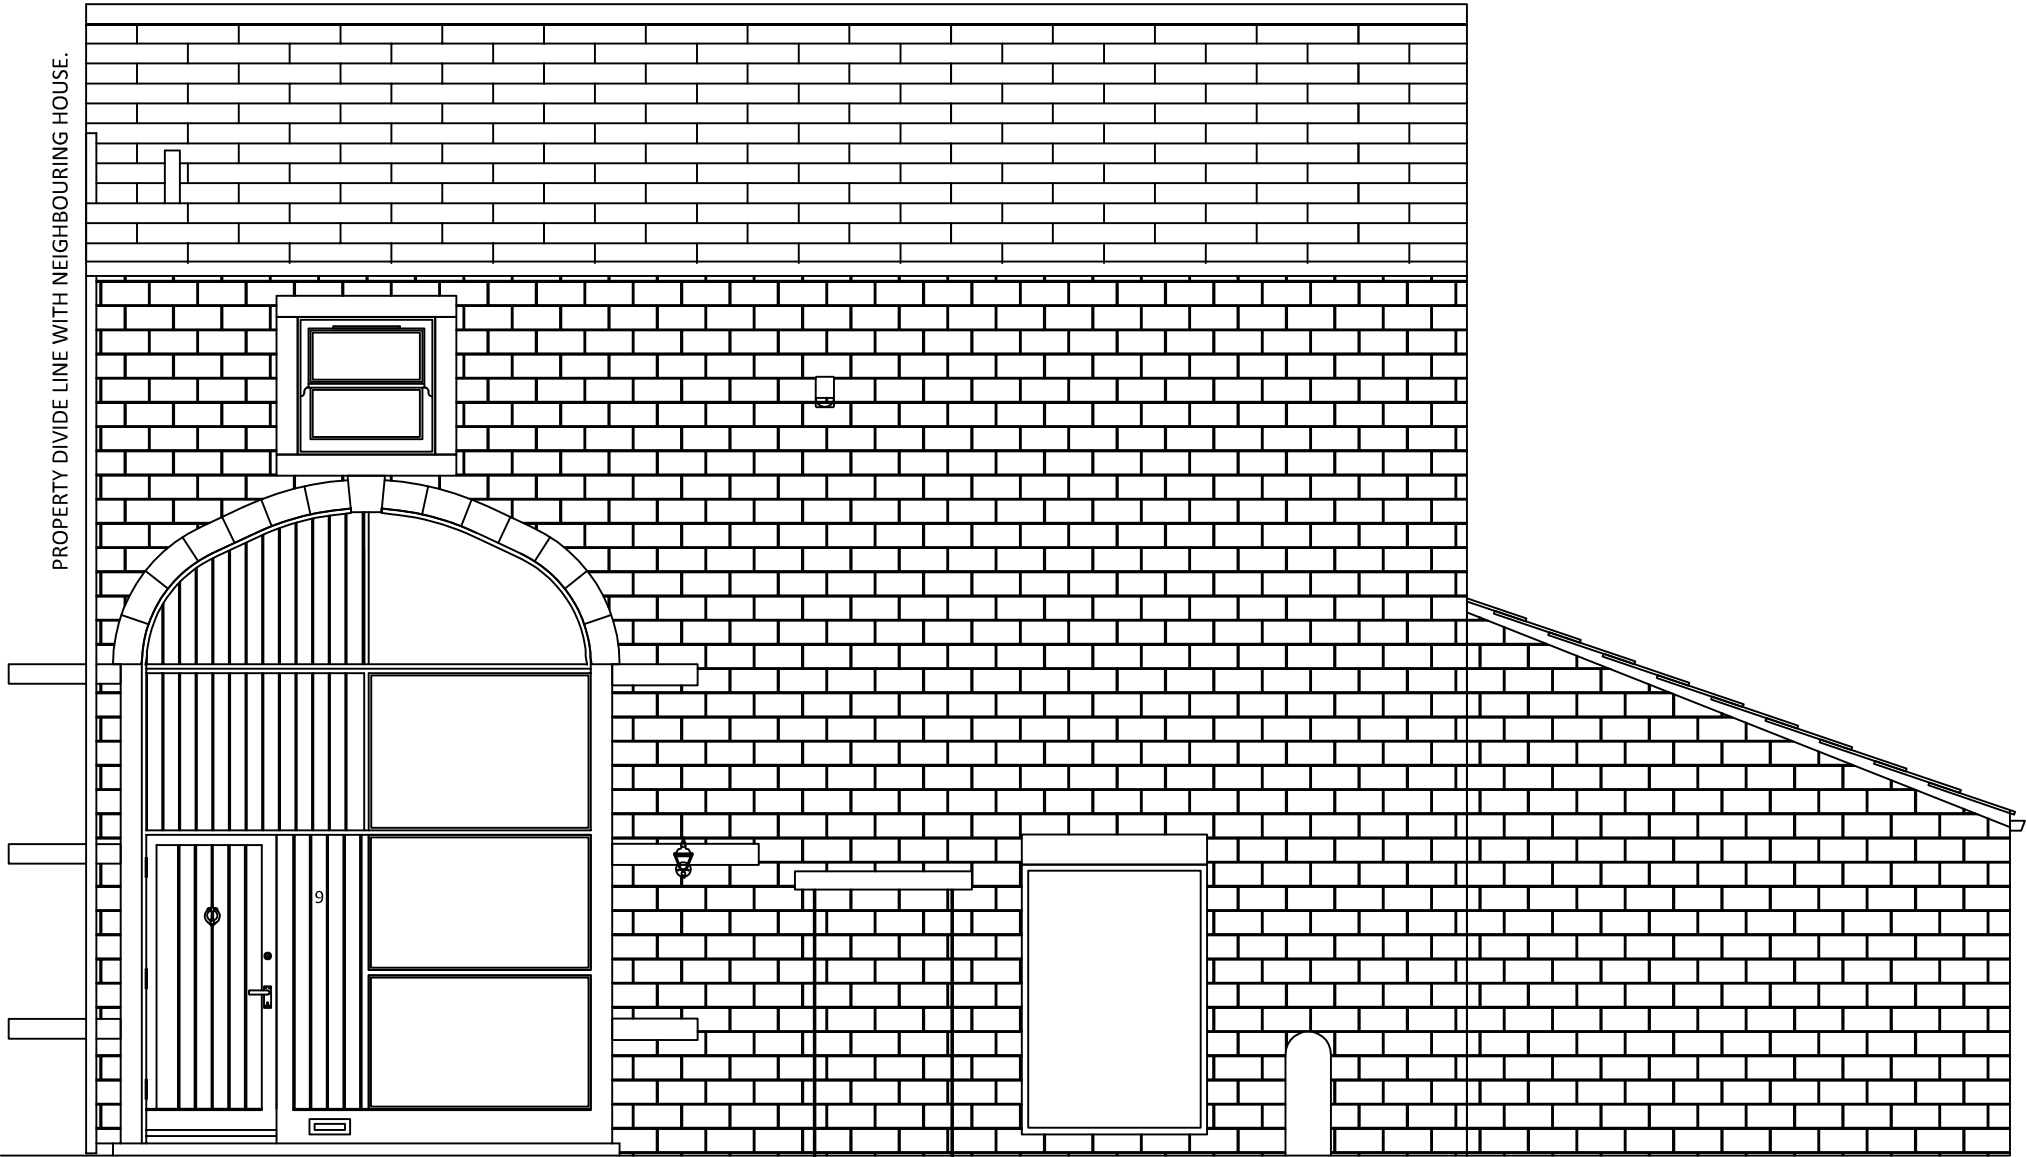

EXISTING FRONT VIEW

MODIFICATIONS		
DATE	INITIALS	MODIFICATION

UNIT 2A MOLL SPRINGS MILL, OLD MOLL ROAD, NETHERTON.
HUDDERSFIELD. HD4 7DN
OFFICE 01484 887409
INFO@COLLINSANDHALL.CO.UK – WWW.COLLINSANDHALL.CO.UK
Hall and Collins Ltd t/a Collins and Hall
Company Registration No.09491106 – VAT Registration Number 296 6881 33

Client:-	Graham Hunt
Address 1	9, The Barn
Address 2	Moor Cottage Close
Address 3	Netherton
Town	Holmfirth
Post Code	HD4 7LF
Tel No.	07912781263
Order Ref No.	CH1068
DWG Title	Existing Front View of 9 Moor Cottage Close
DWG No.	CH1068 - 01