


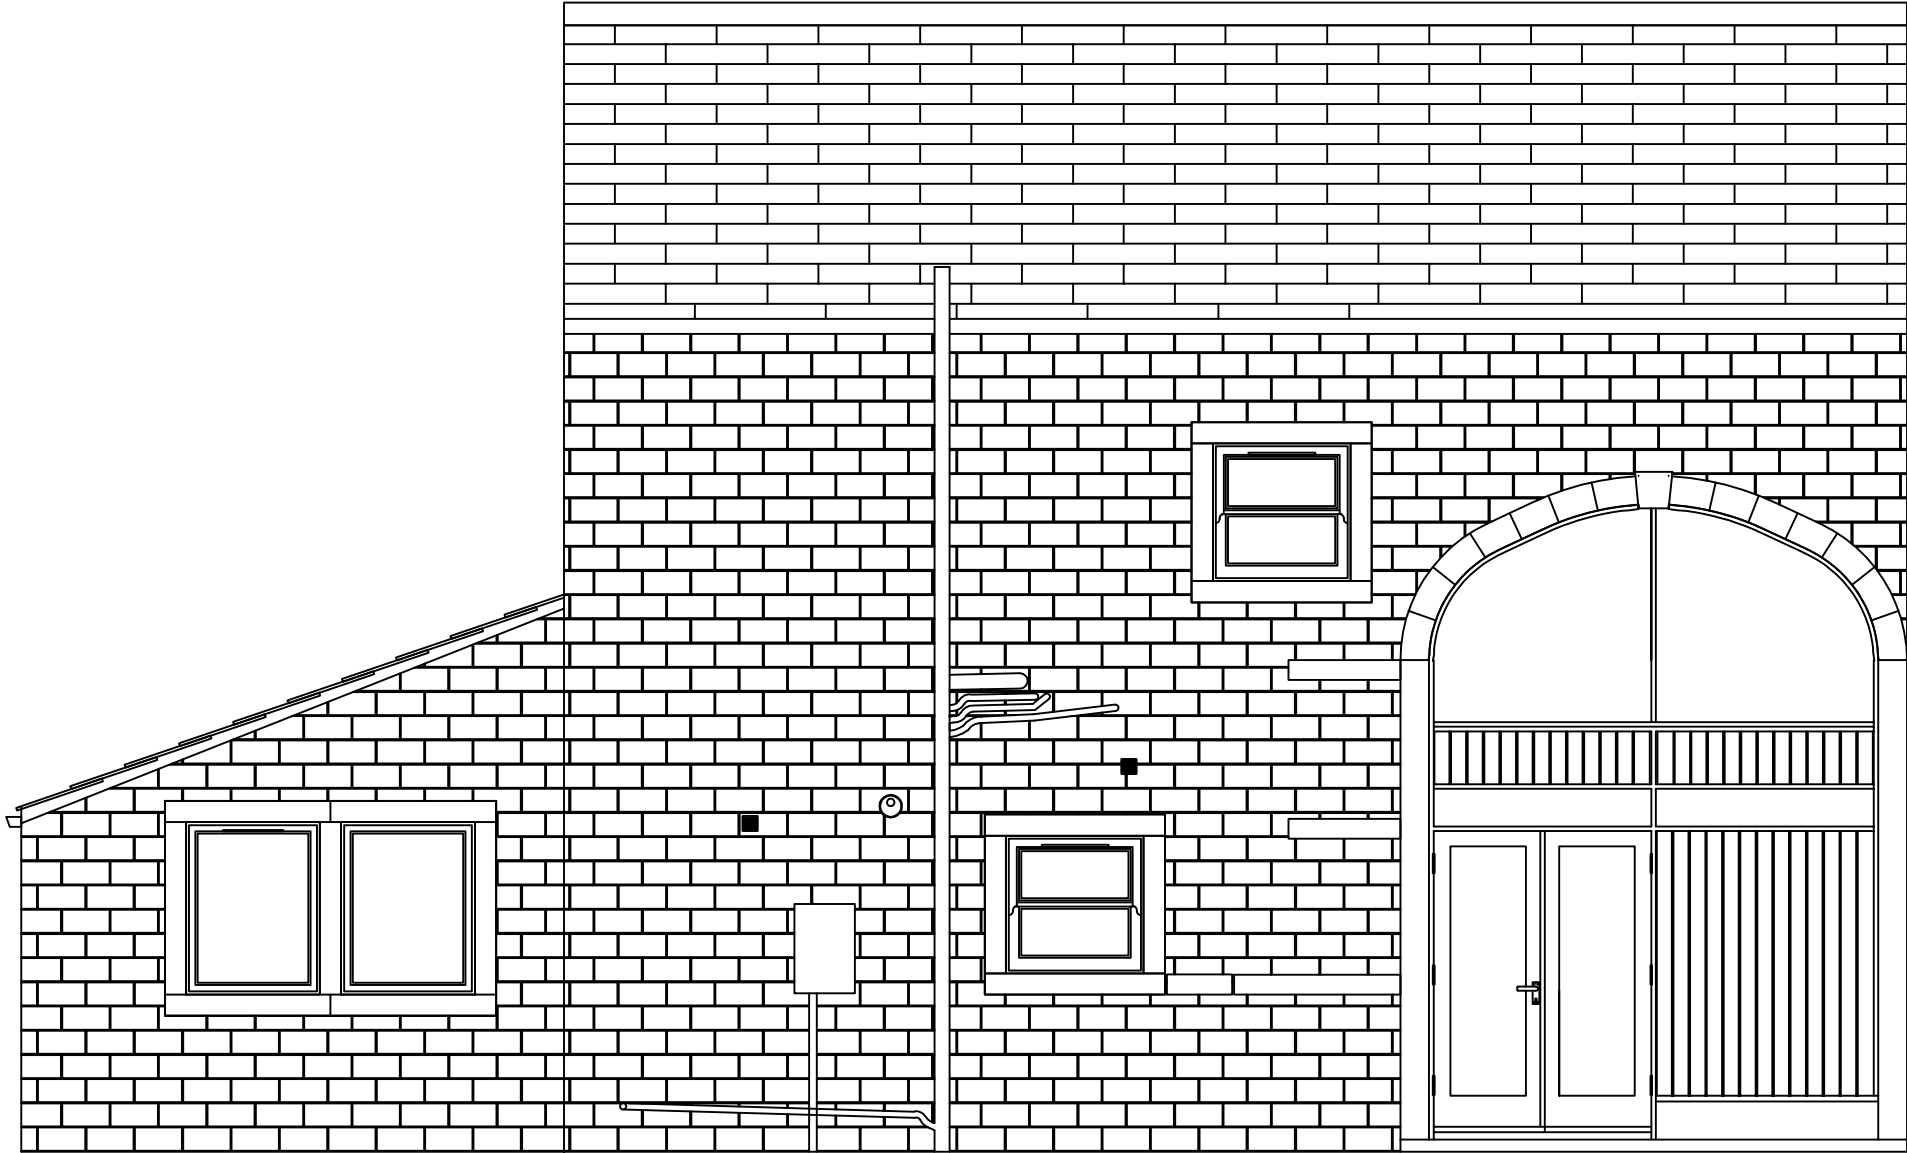

PROPERTY DIVIDE LINE WITH NEIGHBOURING HOUSE.

EXISTING REAR VIEW

Client:-	Graham Hunt
Address 1	9, The Barn
Address 2	Moor Cottage Close
Address 3	Netherton
Town	Holmfirth
Post Code	HD4 7LF
Tel No.	07912781263
Order Ref No.	CH1068
DWG Title	Existing Rear View of 9 MoorCottage Close
DWG No.	CH1068 - 02