



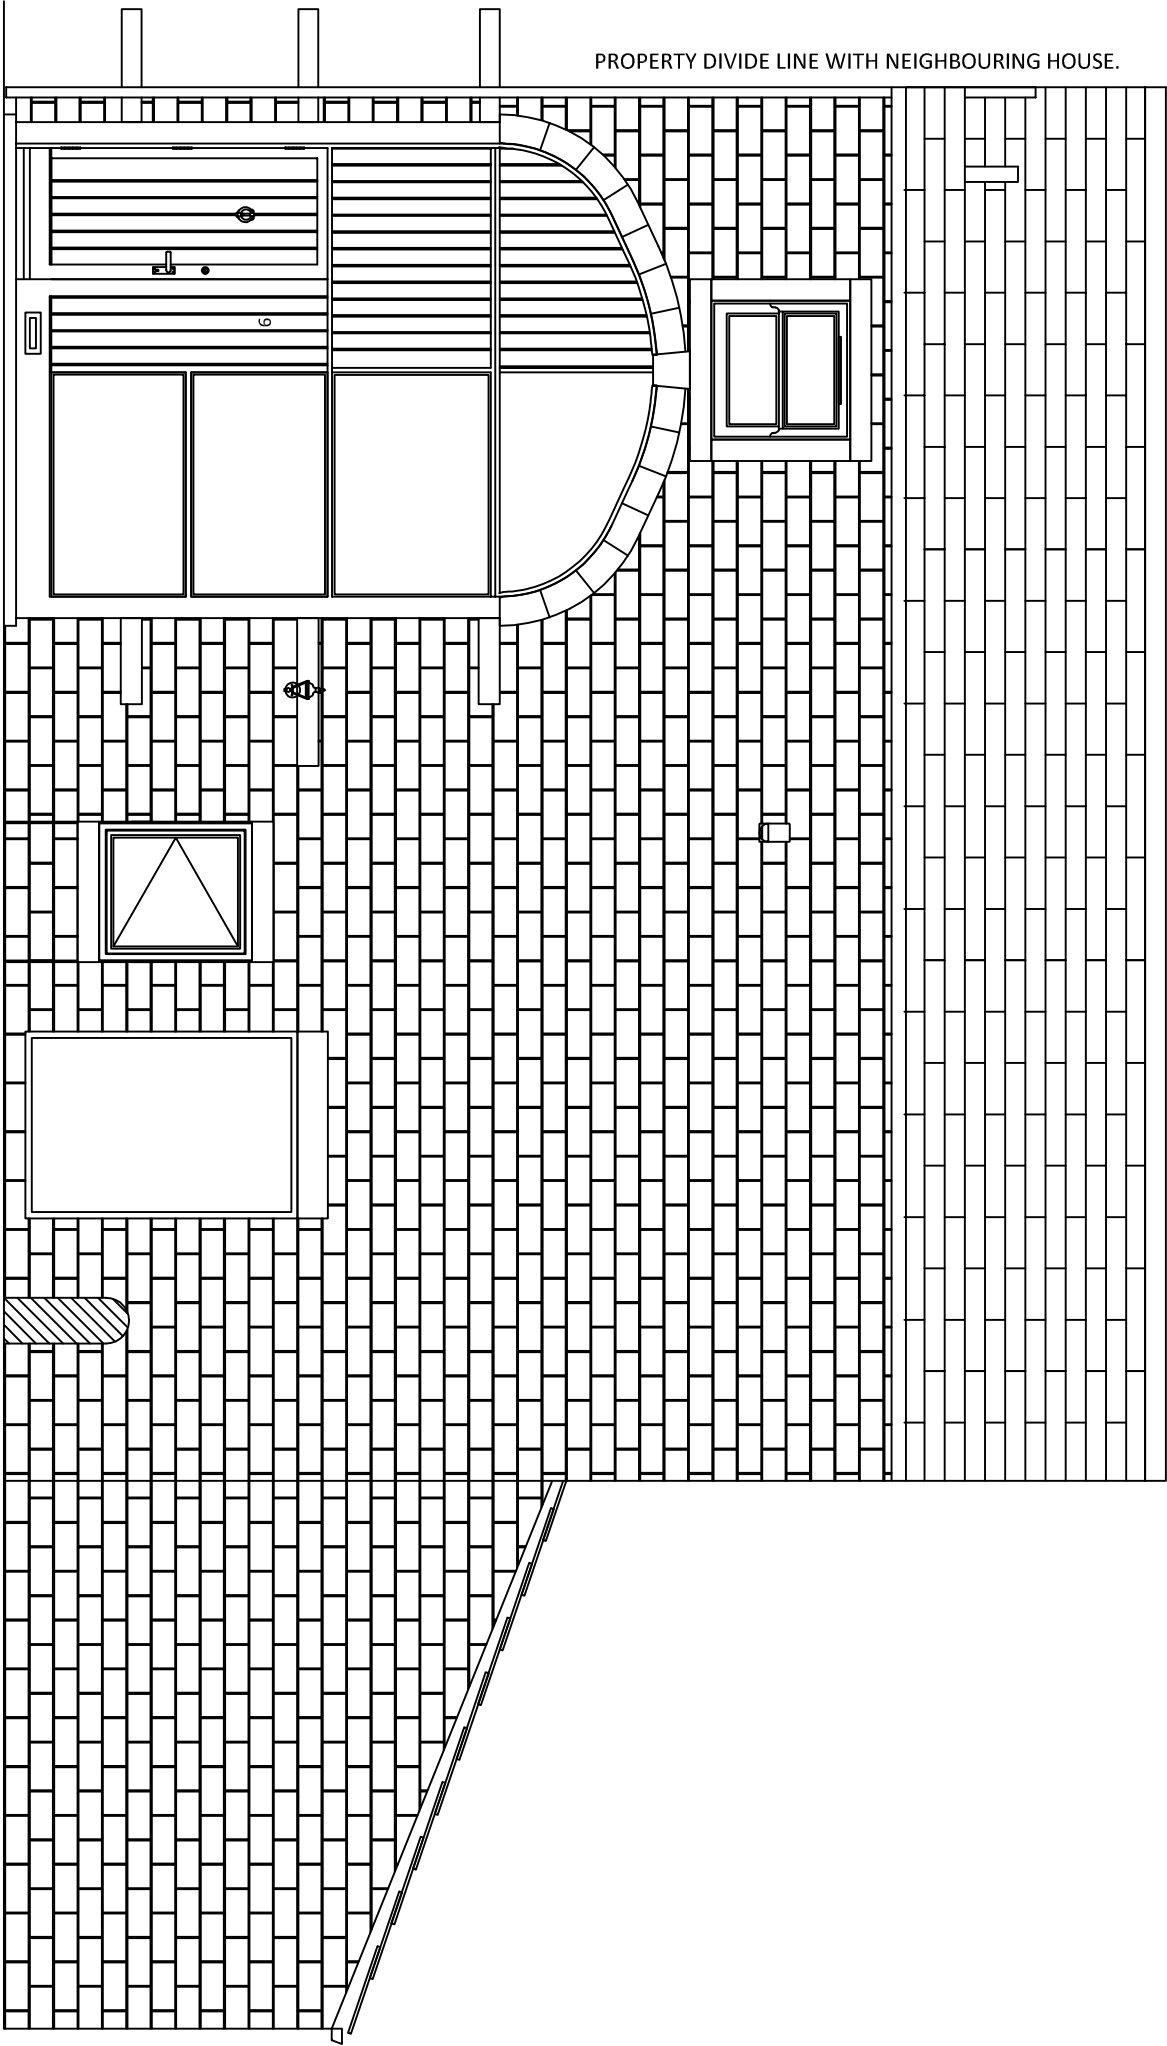

PROPOSED FRONT VIEW

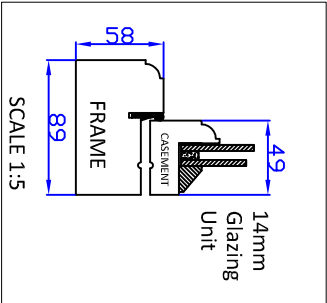

MODIFICATIONS			
REV/	DATE	DRAWN	MODIFICATION
1	28/11/2018	ABC	Detail of opening window
2	30/11/2018	ABC	New window shown as opener
3	03/12/2018	ABC	New window lintel lowered to original height.



UNIT 2A MOLL SPRINGS MILL, OLD MOLL ROAD, NETHERTON,
HUDDERSFIELD, HD4 7DN
OFFICE 01484 887409
INFO@COLLINSANDHALL.CO.UK – WWW.COLLINSANDHALL.CO.UK
Hall and Collins Ltd t/a Collins and Hall
Company Registration No.09491106 – VAT Registration Number 296 8881 33

Client:-	Graham Hunt
Address 1	9, The Barn
Address 2	Moor Cottage Close
Address 3	Netherton
Town	Holmfirth
Post Code	HD4 7LE
Tel No.	07912781263
Order Ref No.	CH1068
DWG Title	Proposed Front view of 9 MoorCottage Close
DWG No.	CH1068 - 04
Scale 1:50	
REV 3	