



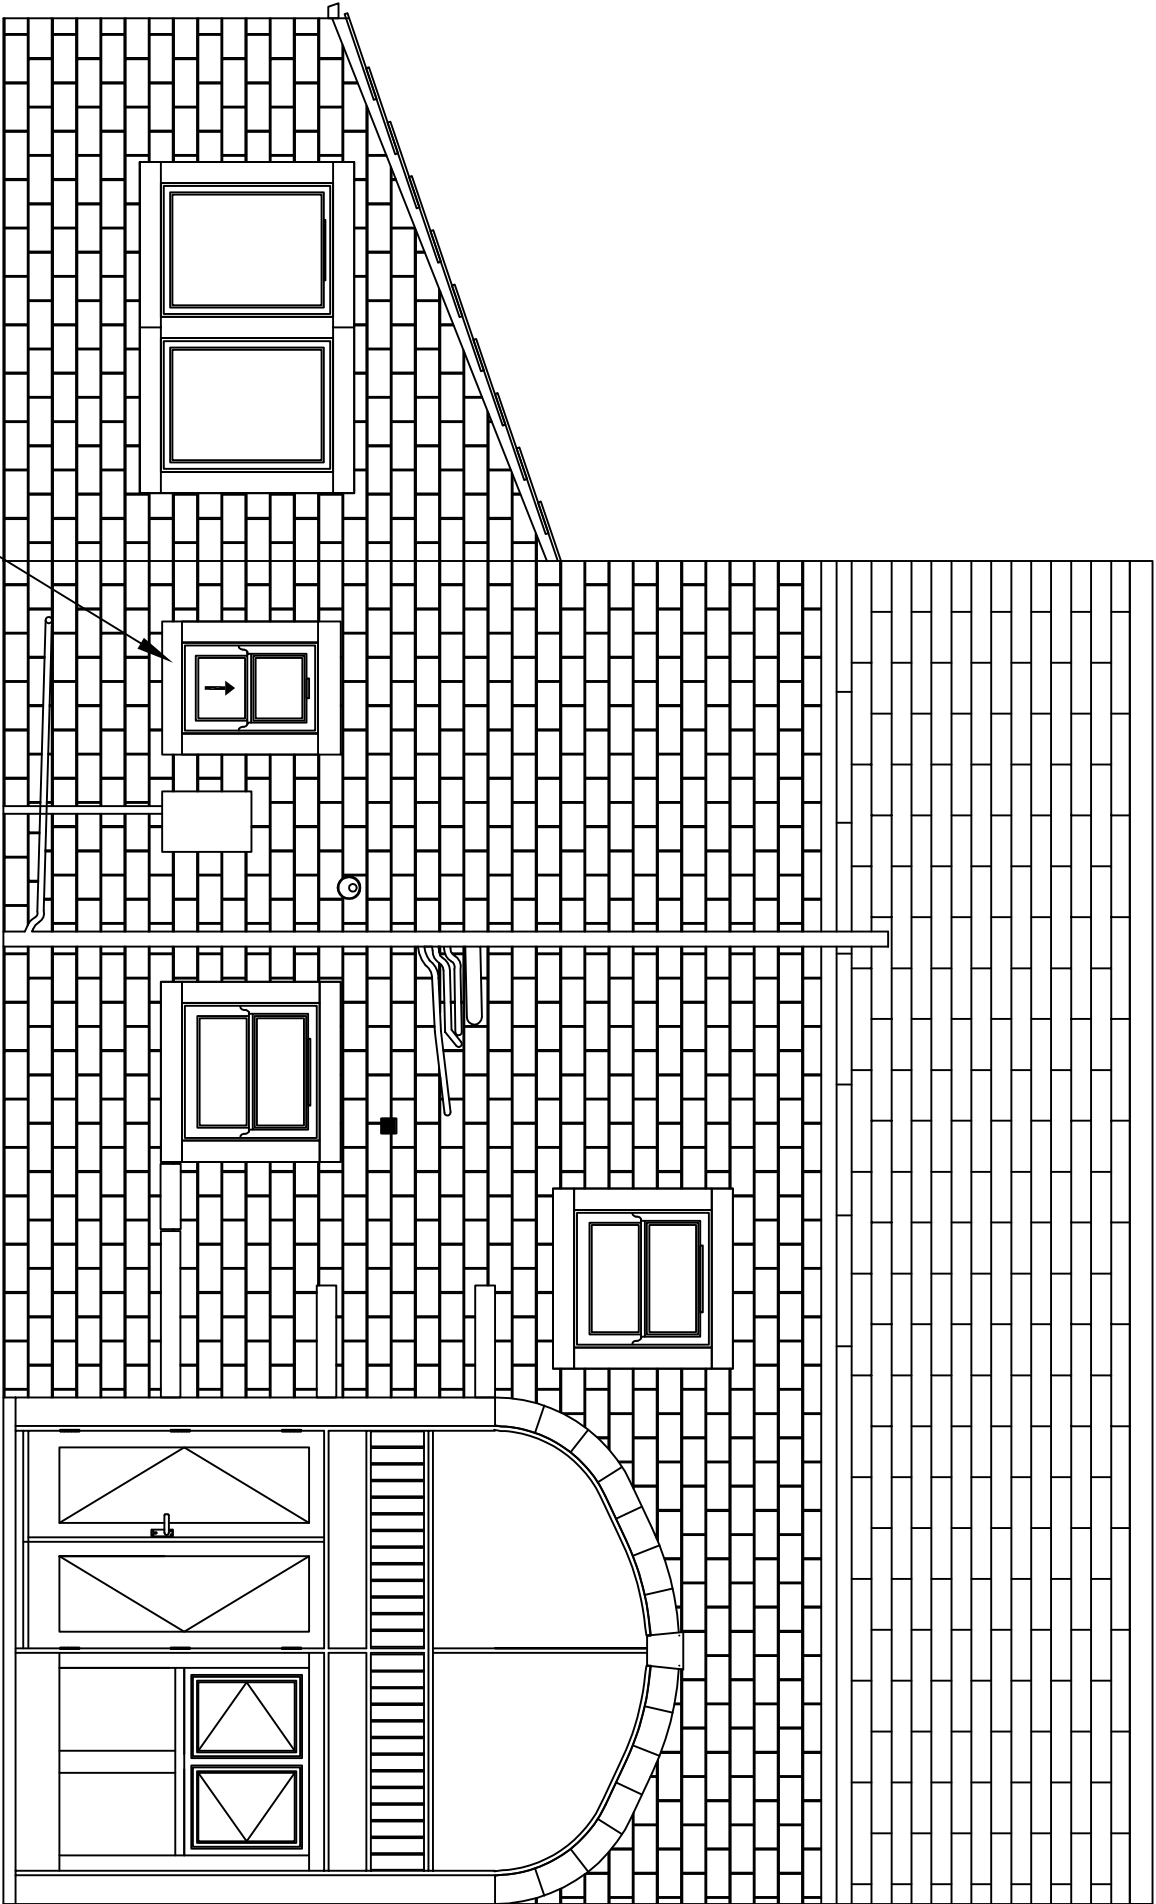

PROPERTY DIVIDE LINE WITH NEIGHBOURING HOUSE.

PROPOSED REAR VIEW

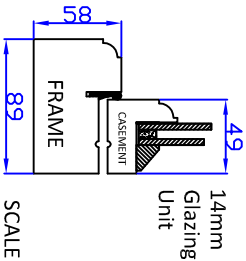

MODIFICATIONS			
REV/	DATE	DRAWN	MODIFICATION
1	04/10/2018	ABC	SMALL NEW WINDOW RE-LOCATED.
2	28/11/2018	ABC	CHANGES TO WINDOWS AND PANEL RHS OF DOORS
3	30/11/2018	ABC	ARROW TO NEW SASH AND RHS OF DOORS BOARD
4	03/12/2018	ABC	MOD TO WOODEN PANELS + WINDOW NOTE.



UNIT 2A MOLL SPRINGS MILL, OLD MOLL ROAD, NETHERTON,
HUDDERSFIELD, HD4 7DN
OFFICE 01484 887409
INFO@COLLINSANDHALL.CO.UK – WWW.COLLINSANDHALL.CO.UK
Hall and Collins Ltd t/a Collins and Hall
Company Registration No.0949106 – VAT Registration Number 296 6881 33

Client:-	Graham Hunt
Address 1	9, The Barn
Address 2	Moor Cottage Close
Address 3	Netherton
Town	Holmfirth
Post Code	HD4 7LE
Tel No.	07912781263
Order Ref No.	CH1068
DWG Title	Proposed Rear View of 9 MoorCottage Close
DWG No.	CH1068 - 05
Scale 1:50	REV 4