


230 Cumberworth Lane, Denby Dale

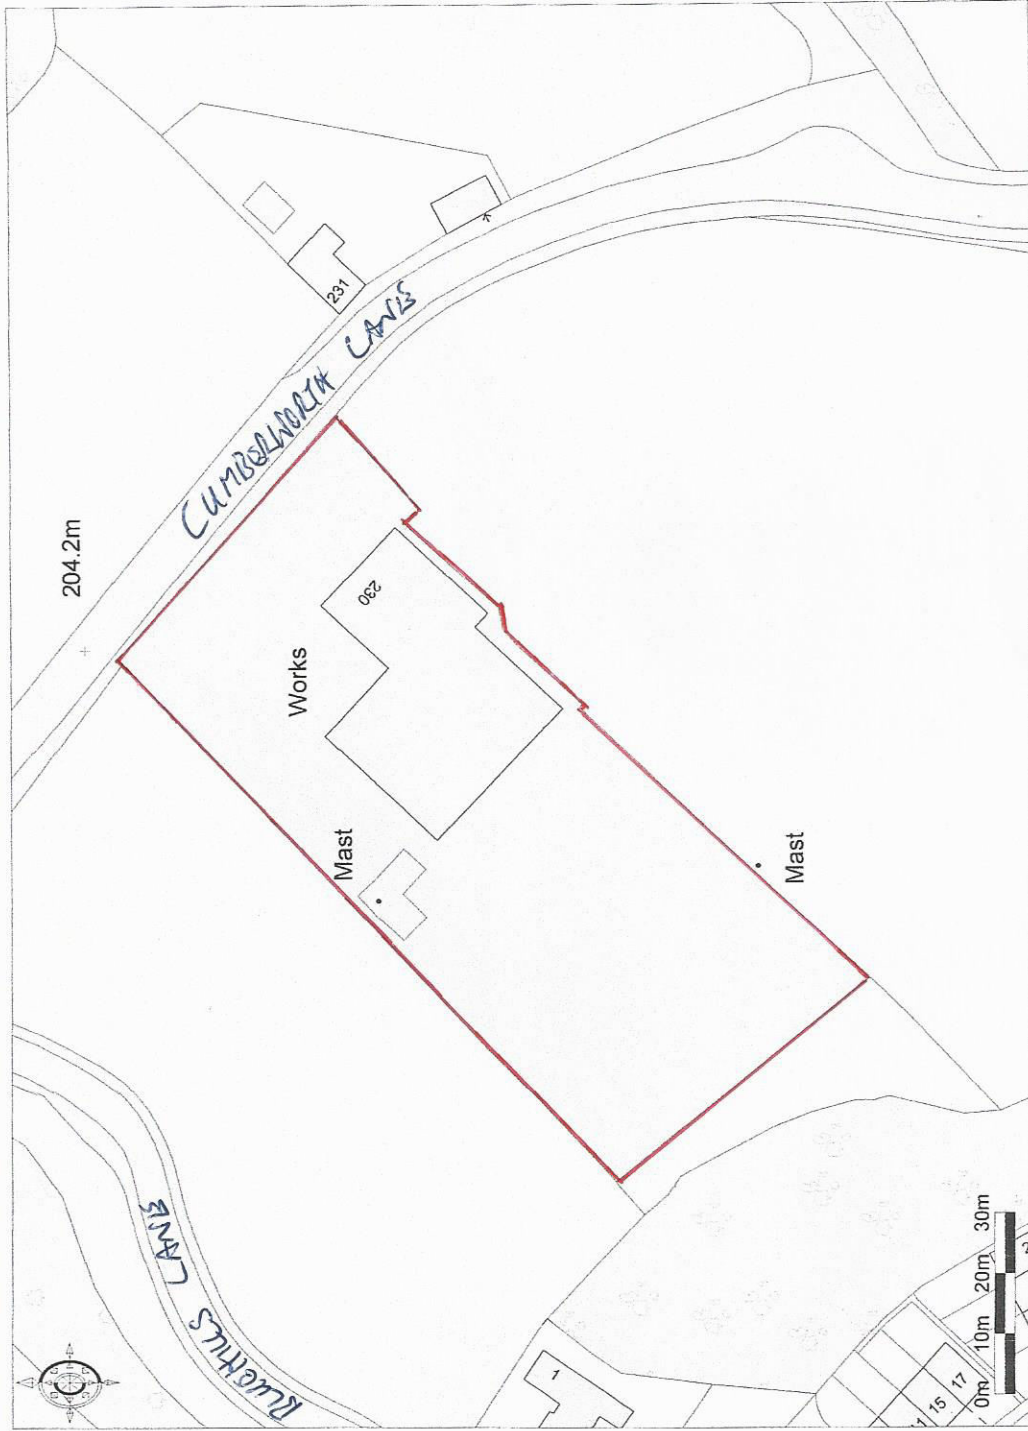

Ordnance Survey © Crown Copyright 2014. All rights reserved. Licence number 100022432. Plotted Scale - 1:1250

Promap

Robert Halstead Chartered Surveyor

6,284 sqm.