


EXISTING FIRST FLOOR

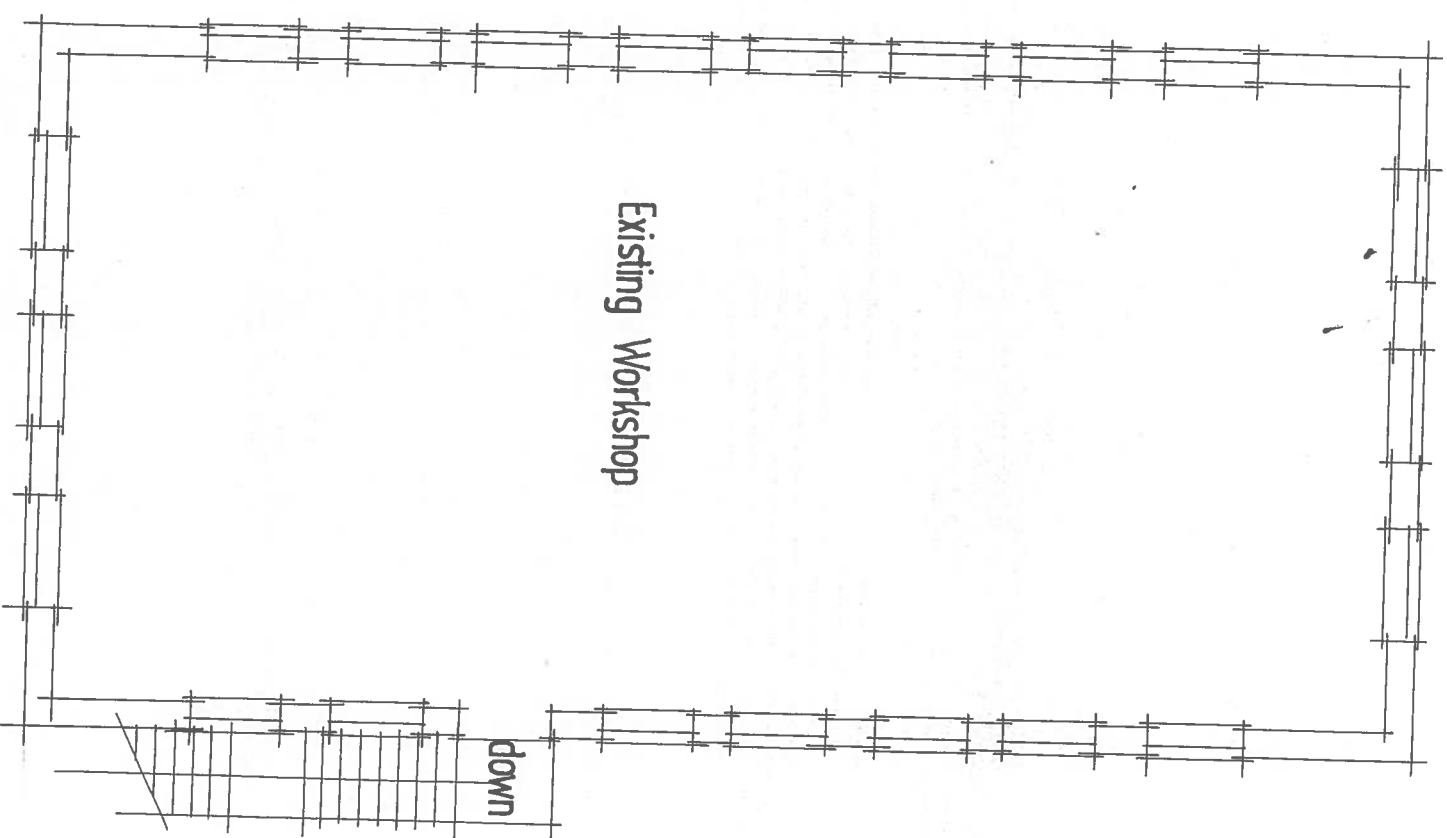

TOWER WORKS  
YORK AVENUE  
DRG NO 1747.2  
FARTOWN  
HUDDERSFIELD  
SCALE 1:100