
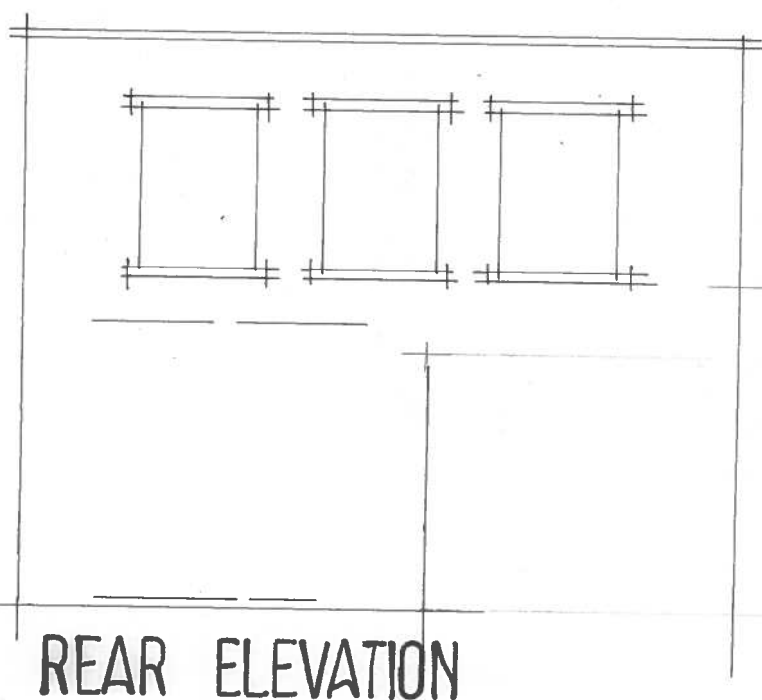
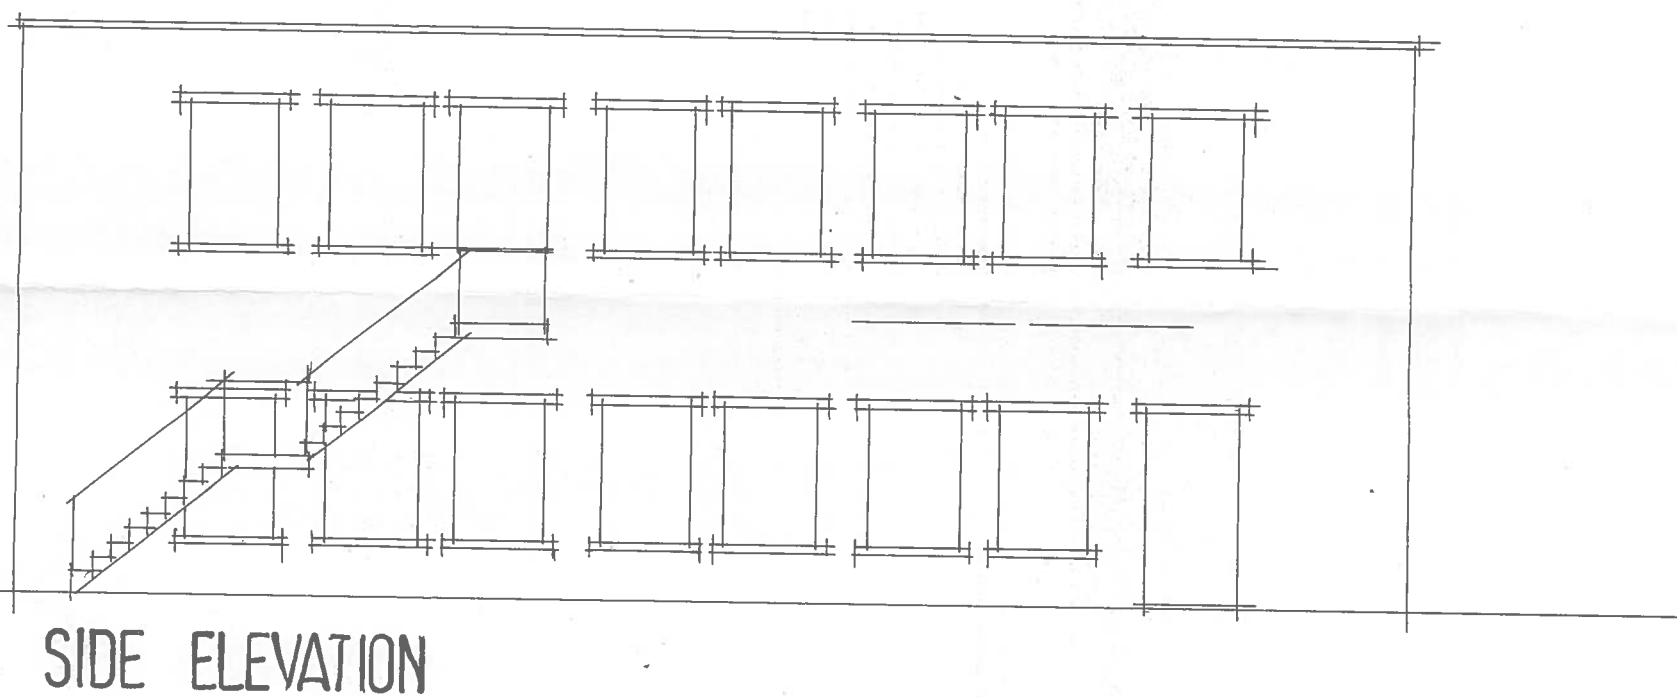


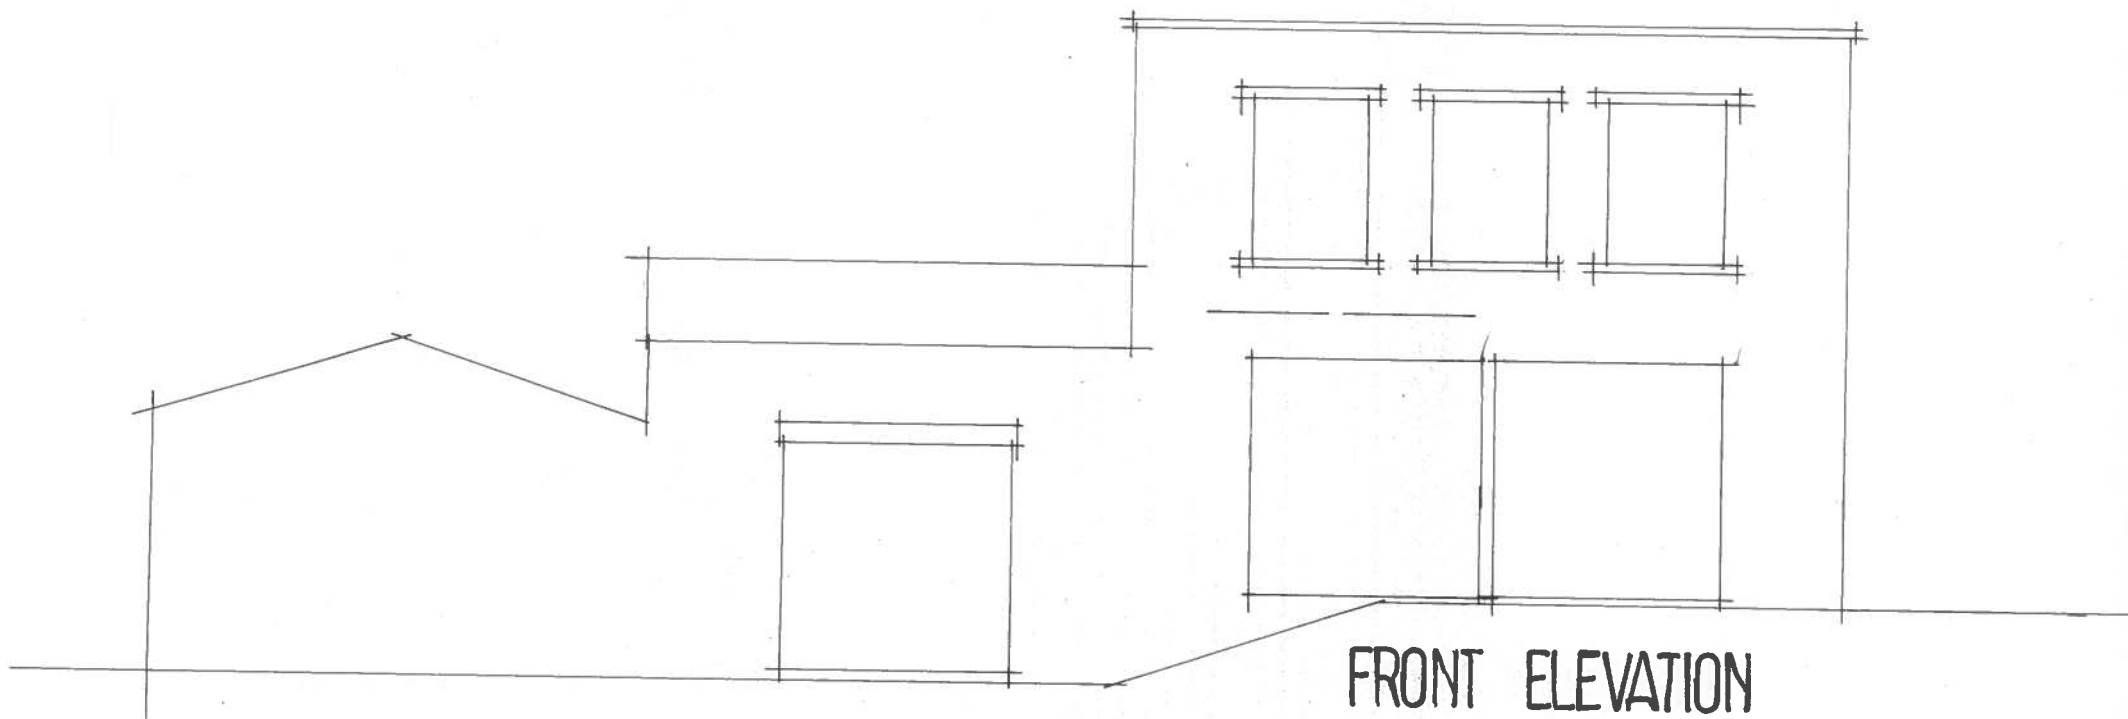

TOWER WORKS
 YORK AVENUE FARTOWN
 HUDDERSFIELD
 EXISTING ELEVATIONS
 DRG NO 1747-4 SCALE 1:100