



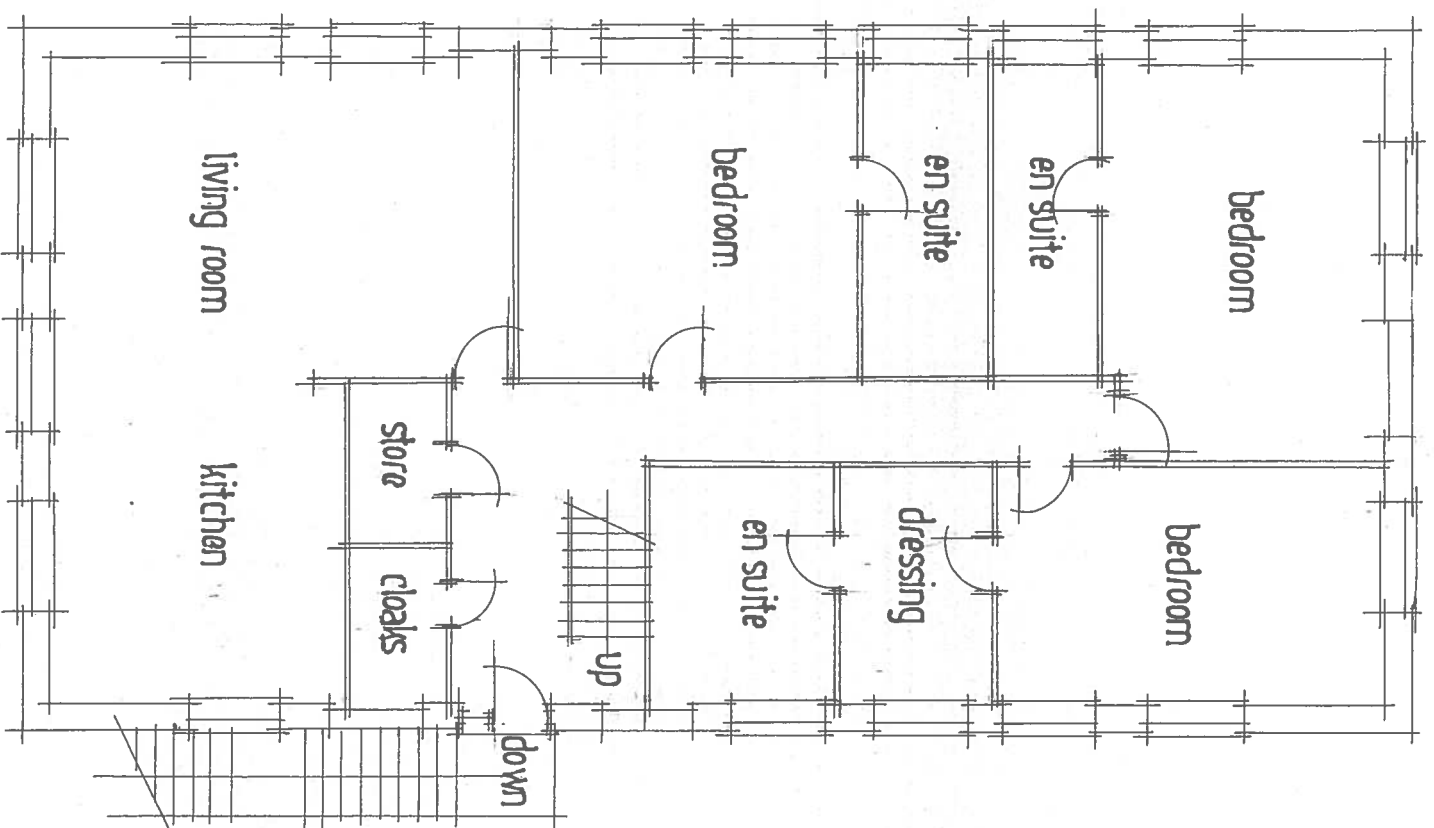

Proposed First Floor

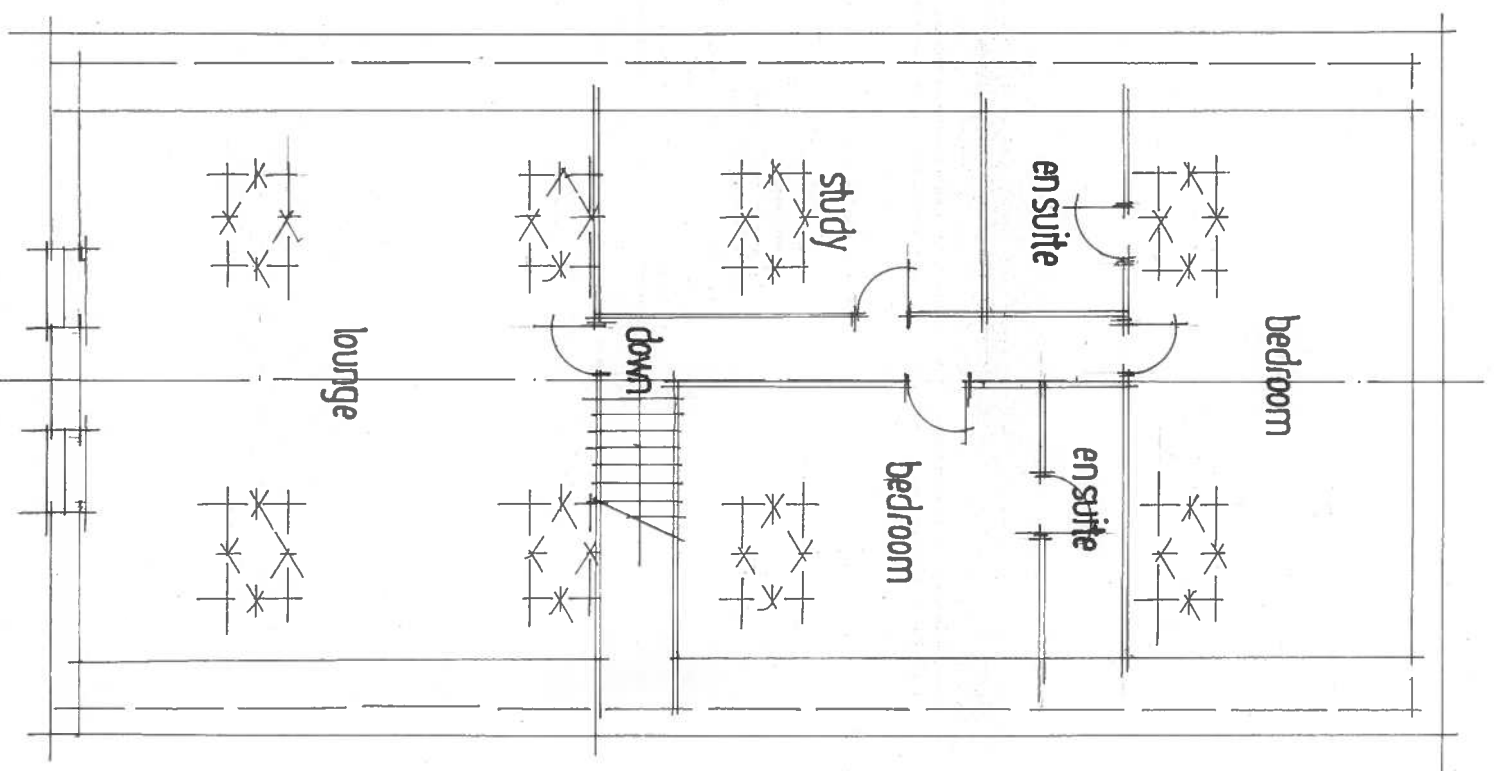

Proposed Second Floor

TOWER WORKS
YORK AVENUE FARTOWN HUDDERSFIELD
ORG NO 1747.3A SCALE 1:100