
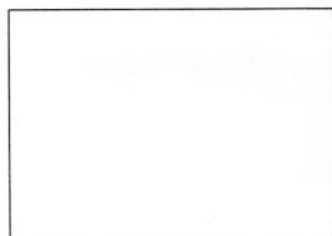
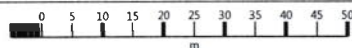



LOCATION PLAN 1:1250

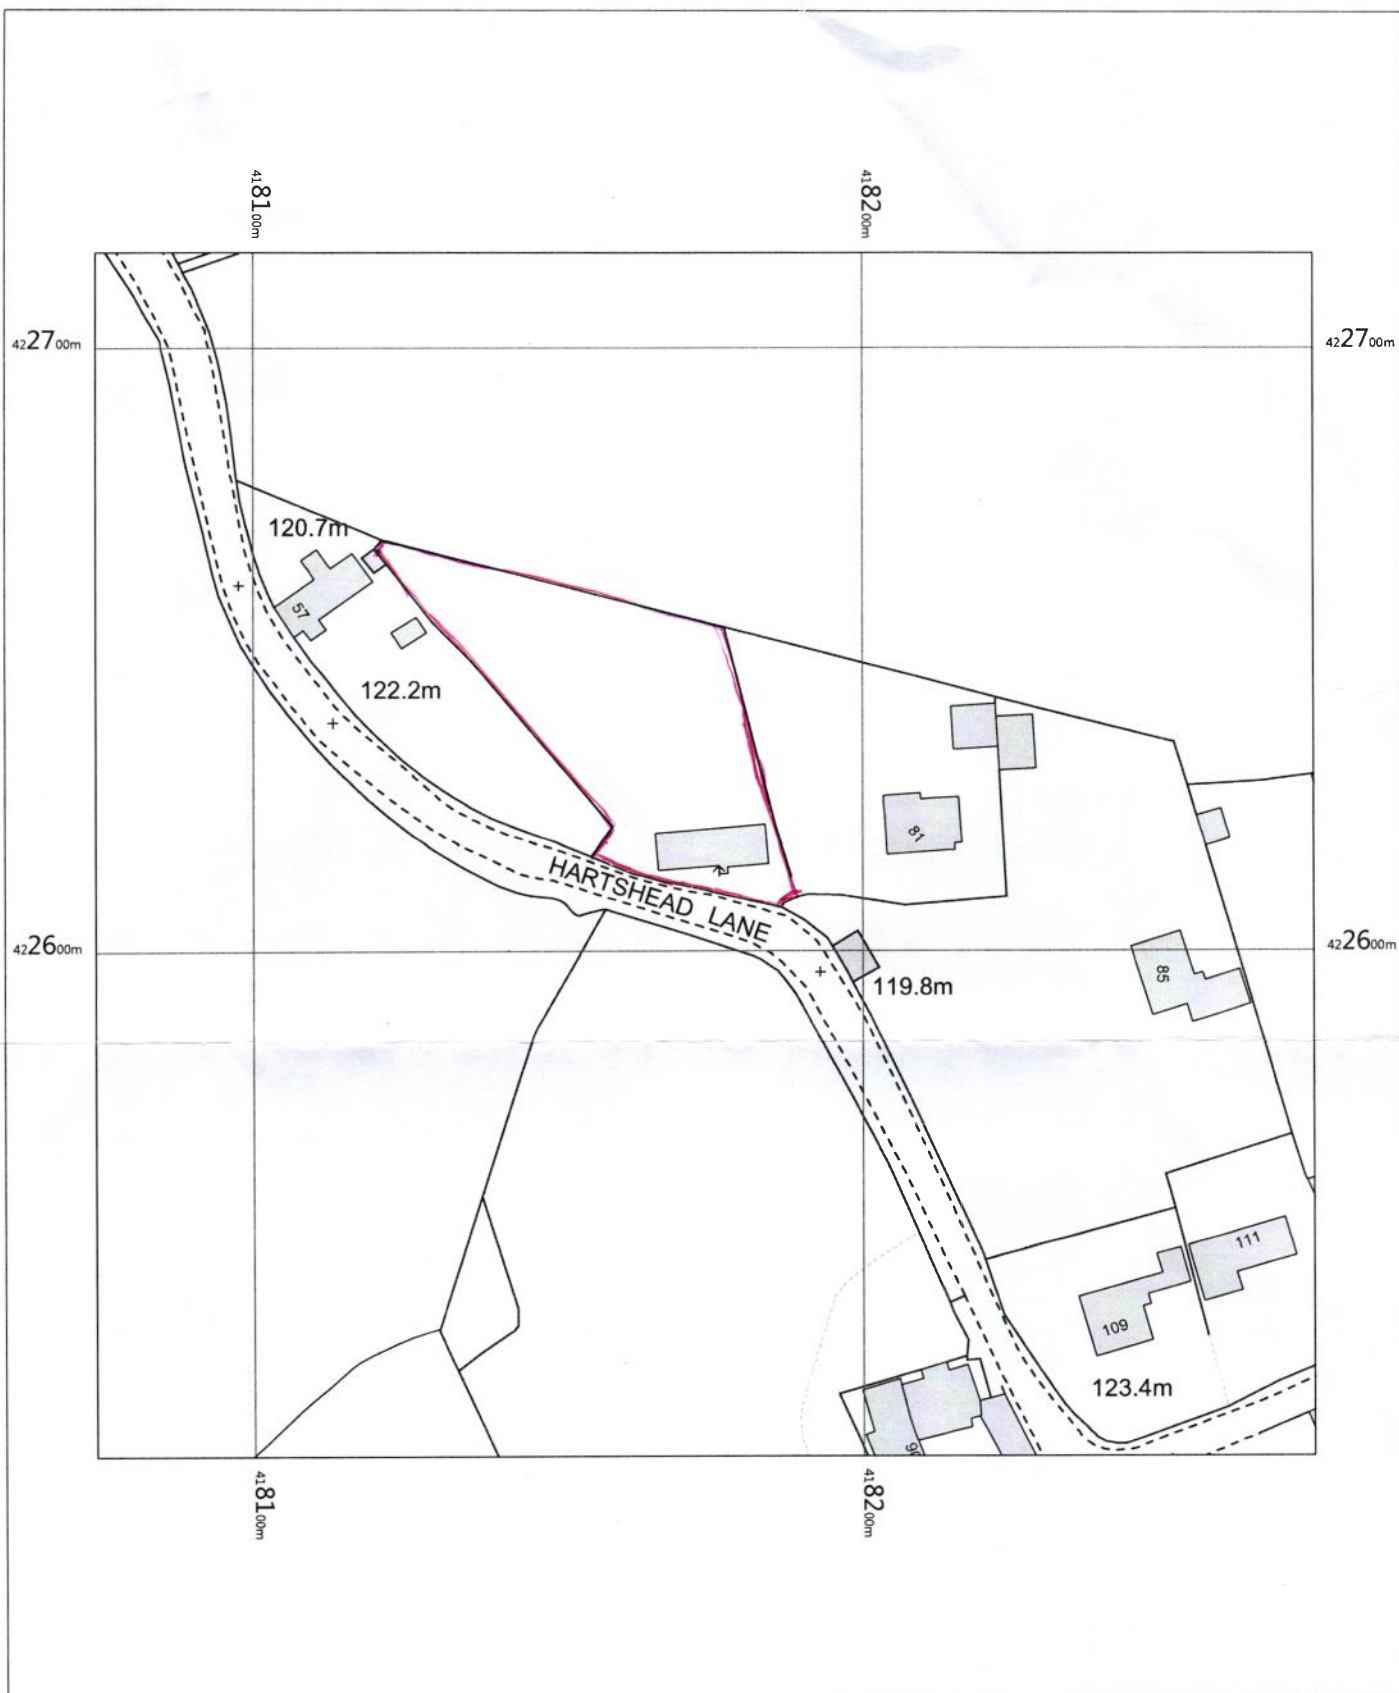

OS MasterMap 1250/2500/10000 scale
Tuesday, August 28, 2018, ID: BW1-00737594
maps.blackwell.co.uk

1:1250 scale print at A4, Centre: 418174 E, 422616 N

©Crown Copyright and database rights 2017 OS 100019980

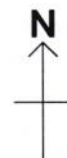

BLACKWELL'S
MAPPING SERVICES
PERSONAL & PROFESSIONAL MAPPING
www.blackwellmapping.co.uk

TEL: 0800 151 2612
maps@blackwell.co.uk