



STREET SCENE B-B @ 1:250




STREET SCENE C-C @ 1:250




STREET SCENE D-D @ 1:250



STREET SCENE E-E @ 1:250

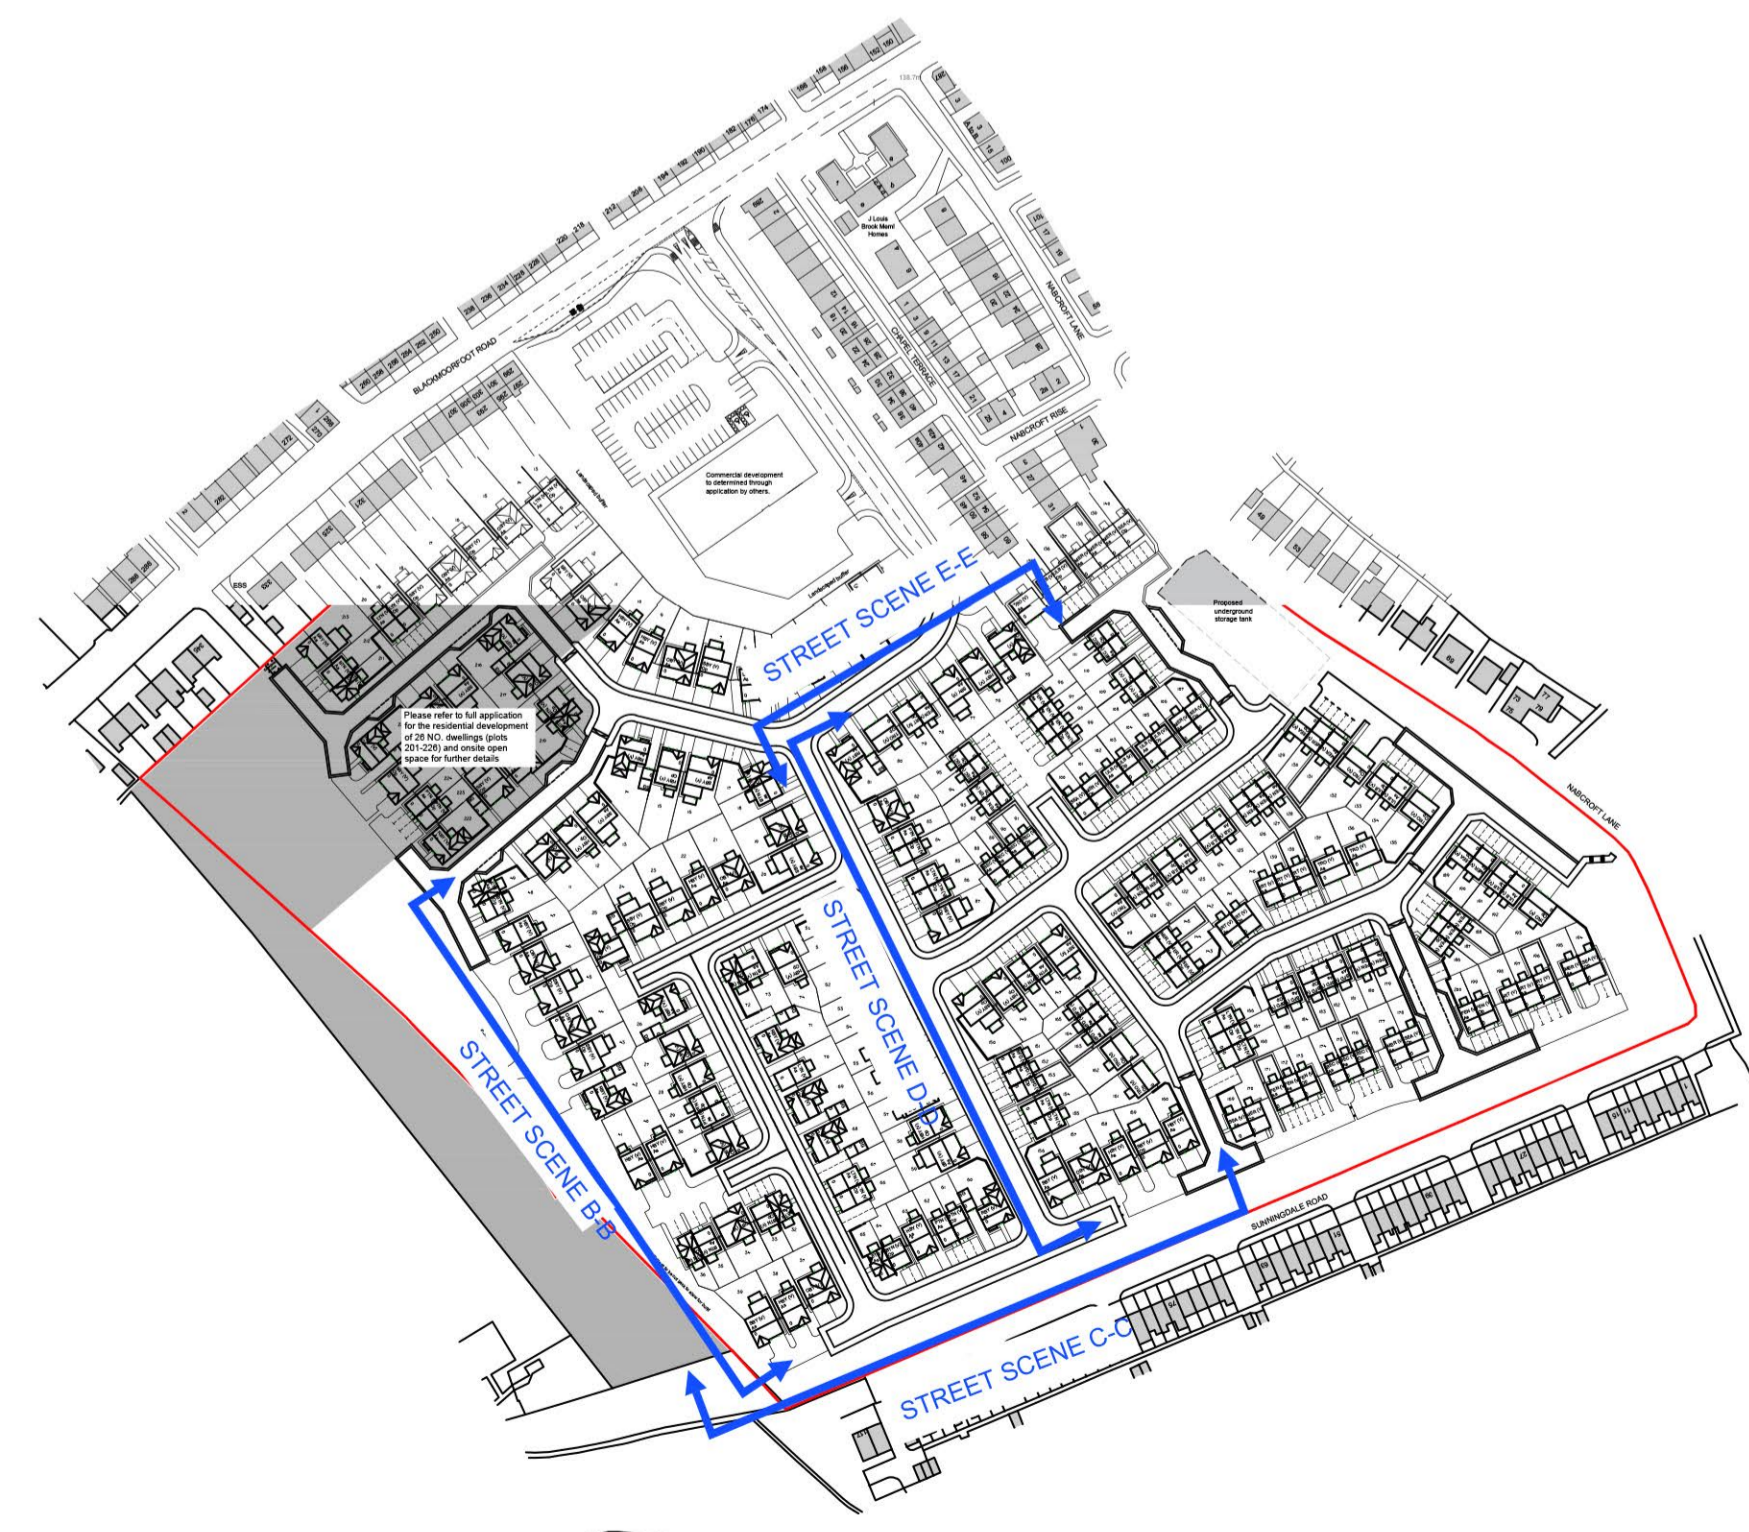

STREET SCENE KEY (NTS)

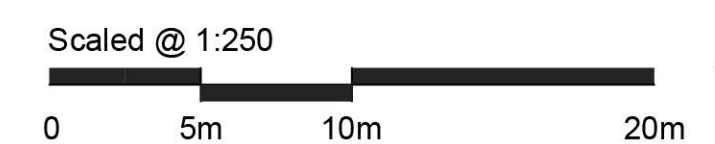

REV:	DESCRIPTION:	BY:	DATE:
------	--------------	-----	-------

STEN
ARCHITECTURE

Suite 4, Unit 4,
 Benton Office Park,
 Bennett Avenue,
 Horbury,
 Wakefield,
 WF4 5RA
 Tel: 01924 669424

Web: www.sten-architecture.co.uk
 Twitter: @STEN_arch
 Facebook: stenarchitectureltd
 LinkedIn: Sten Architecture

CLIENT: **AVANT**
homes

SITE: Former St. Lukes Hospital
Huddersfield

TITLE: Street Scenes

SCALE AT A1: 1:250	DATE: 11.09.18	DRAWN: TW	CHECKED:
PROJECT NO: 1835	DRAWING NO: 1835.104	REVISION:	