


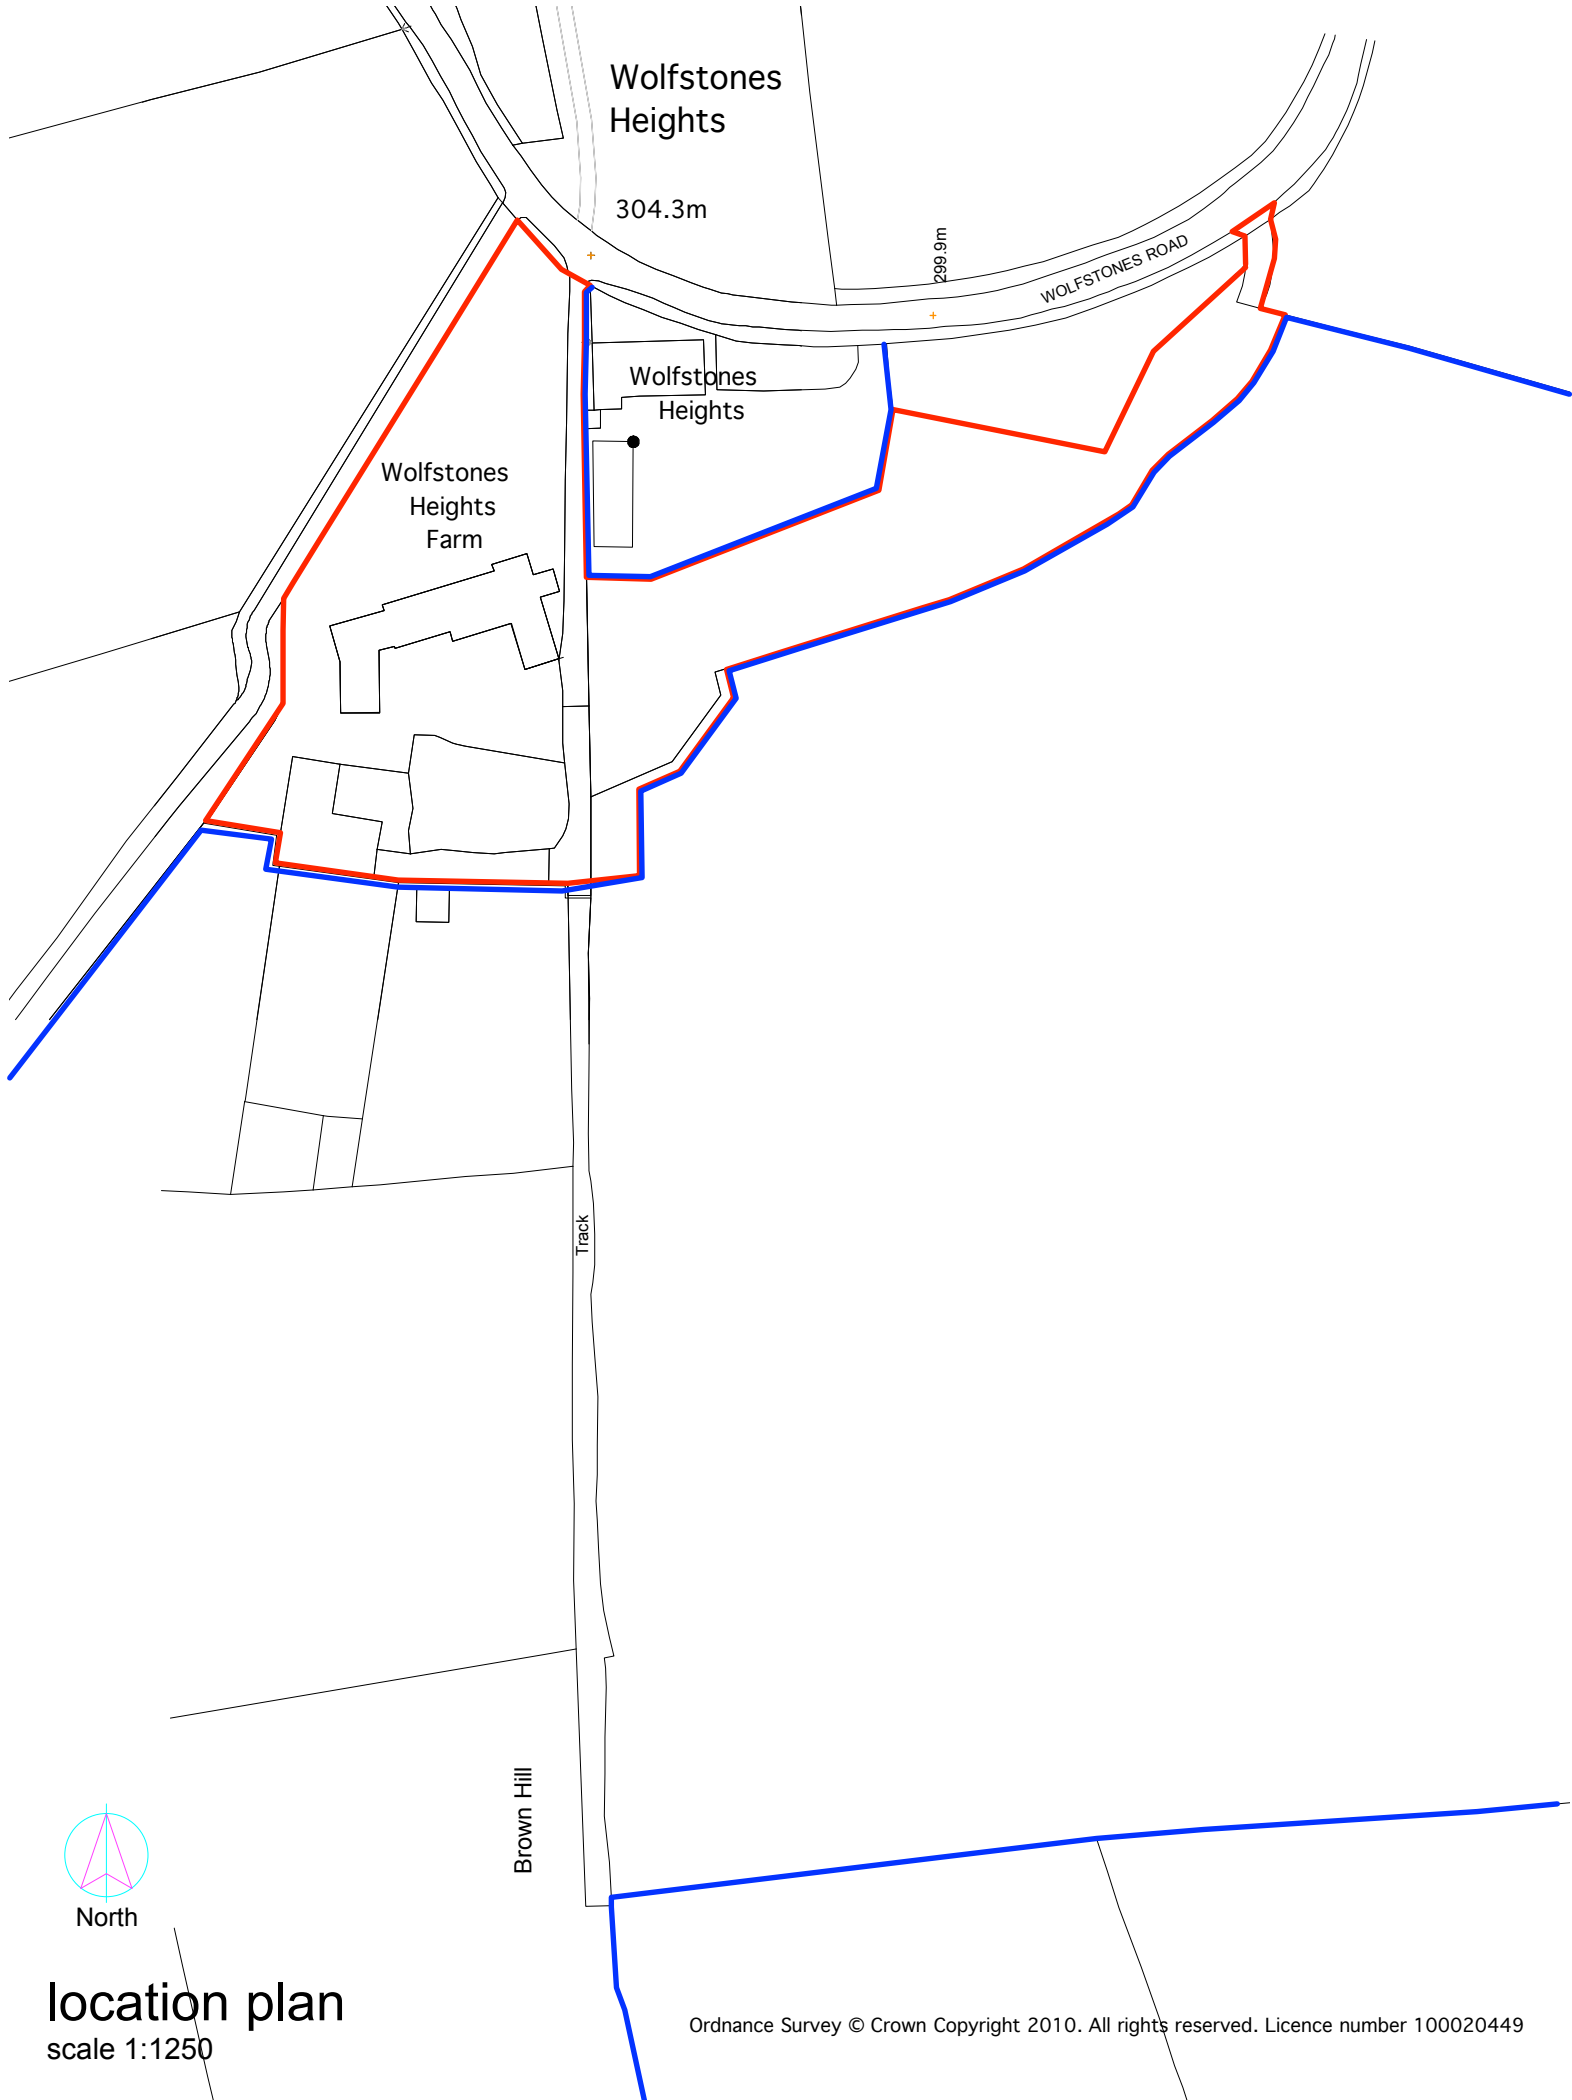

This drawing has been prepared specifically for the purpose of obtaining Planning Permission and/or Building Regulation Approval. Its suitability for other purposes, without supplementary details and specifications cannot be guaranteed. The Permissions and/or Approvals are beyond the Architects control, and no guarantee that such will be granted is given or to be inferred by reason of the preparation of this drawing. Only figured dimensions are to be used. All dimensions to be checked on site. This drawing together with the design is the property and copyright of the Architect and must not be reproduced without prior written permission.

P02	Updated site boundaries to reflect changed land ownership	13.09.18	RE	RE
P01	Drawing based on OS Digital Mapping and part Topo Survey	05.09.14	RE	RE
status	description	date	dr by	app by

A+DP
ARCHITECTURE
AND DESIGN
PARTNERSHIP



THE OLD POLICE STATION 16 BRIDGE LANE HOLMFIRTH HD9 7AN
TELEPHONE 01484 685411
FACSIMILE 01484 685200
E - M A I L a+dp@dp-architects.com
WEBSITE www.a+dp-architects.com

P R O J E C T D E T A I L S

Relocation of Access Drive, Alterations and Garage
at
Wolfstones Heights Farm
for
Mr and Mrs R Butterfield

D R A W I N G T I T L E

Site Location Plan

S C A L E D A T E S I Z E D R A W I N G N R

1:50 05Sep14 A3 13072D-125-P02