


DIMENSIONS IN mm - DO NOT SCALE FROM DRAWING - REFER TO ANNOTATION

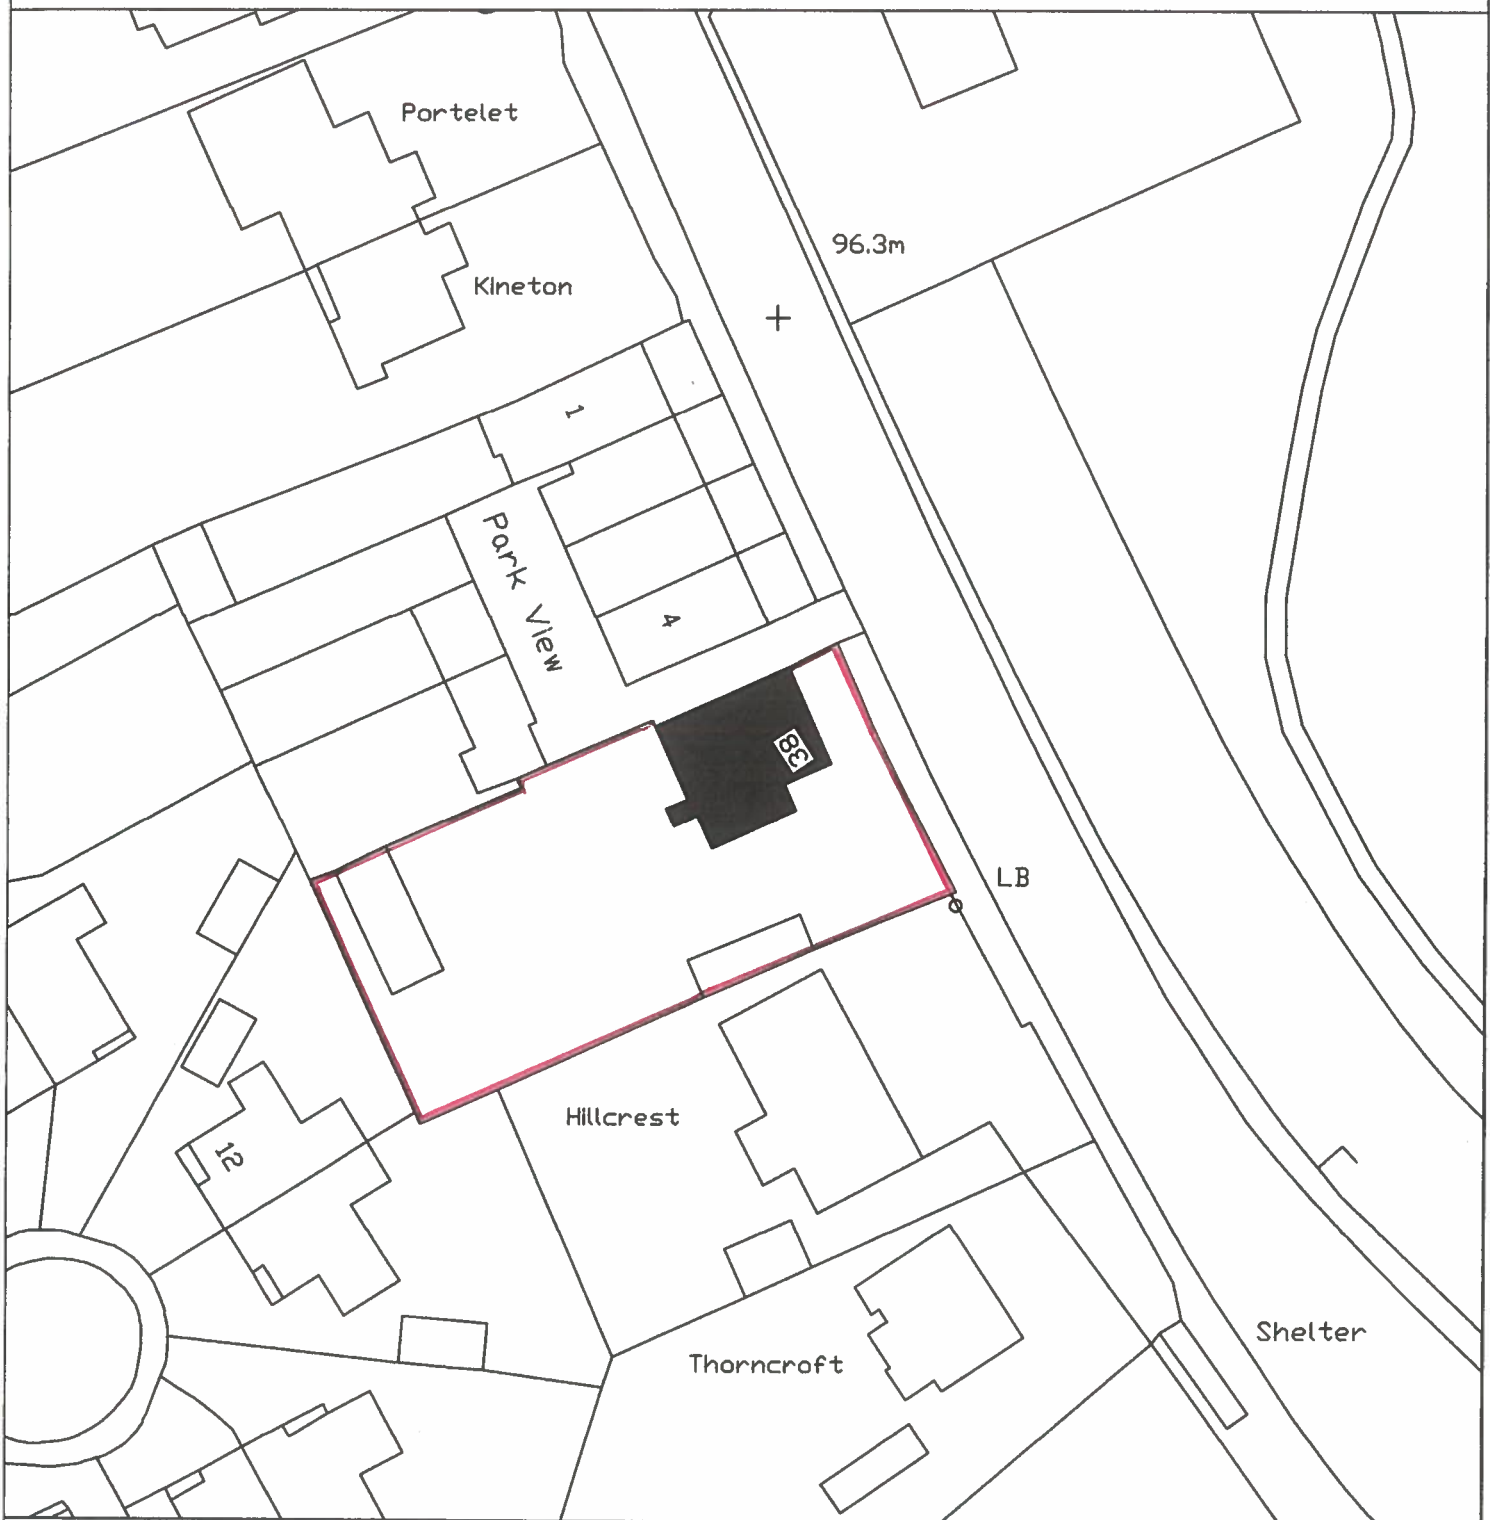

Project Mr A Costello 38 Church Lane, Thornhill, WF12 0JZ			 ProMan Consultancy Ltd. 14 LAPWING VIEW HORBURY BRIDGE WAKEFIELD WF4 5NZ TEL: 01924 279307 MOB: 0798 504 3318 PROJECT MANAGEMENT & ARCHITECTURAL SERVICES WEB: www.promanconsultancy.co.uk EMAIL: info@promanconsultancy.co.uk	Project no. 1202
Drawing title Location Plan				Drawing no. 10
Drawn DK	Date Sept 18	Scale 1:500@A4		Revision -