


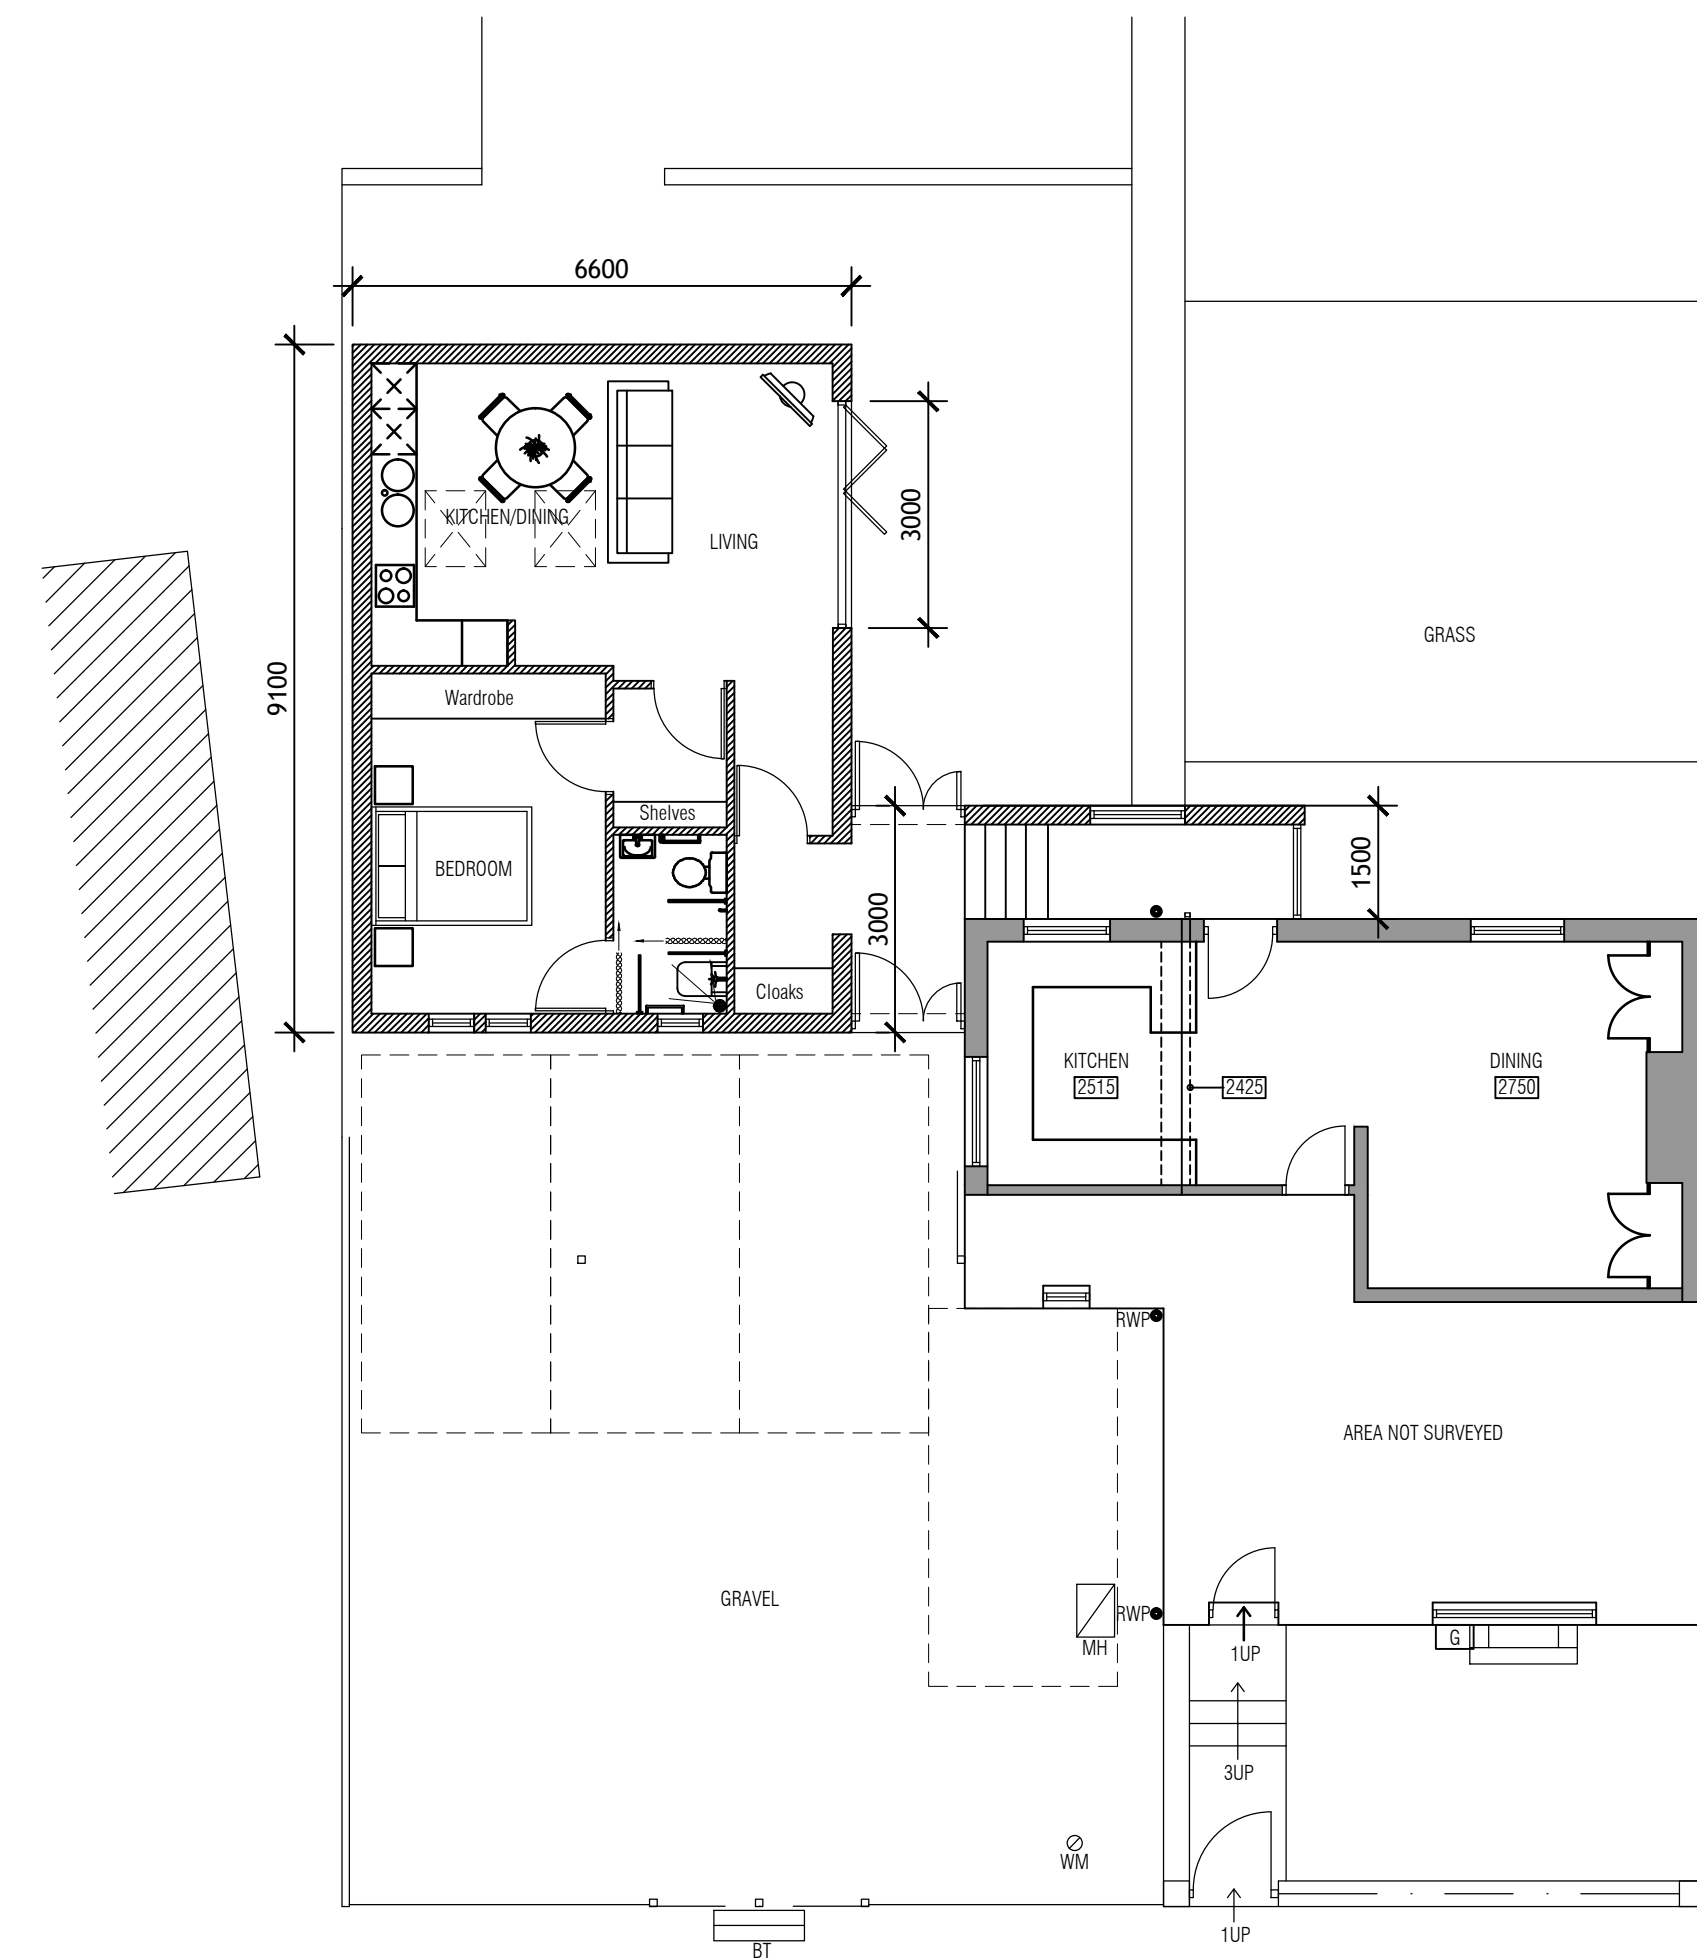

GROUND FLOOR LAYOUT & SITE PLAN
1:100 SCALE