




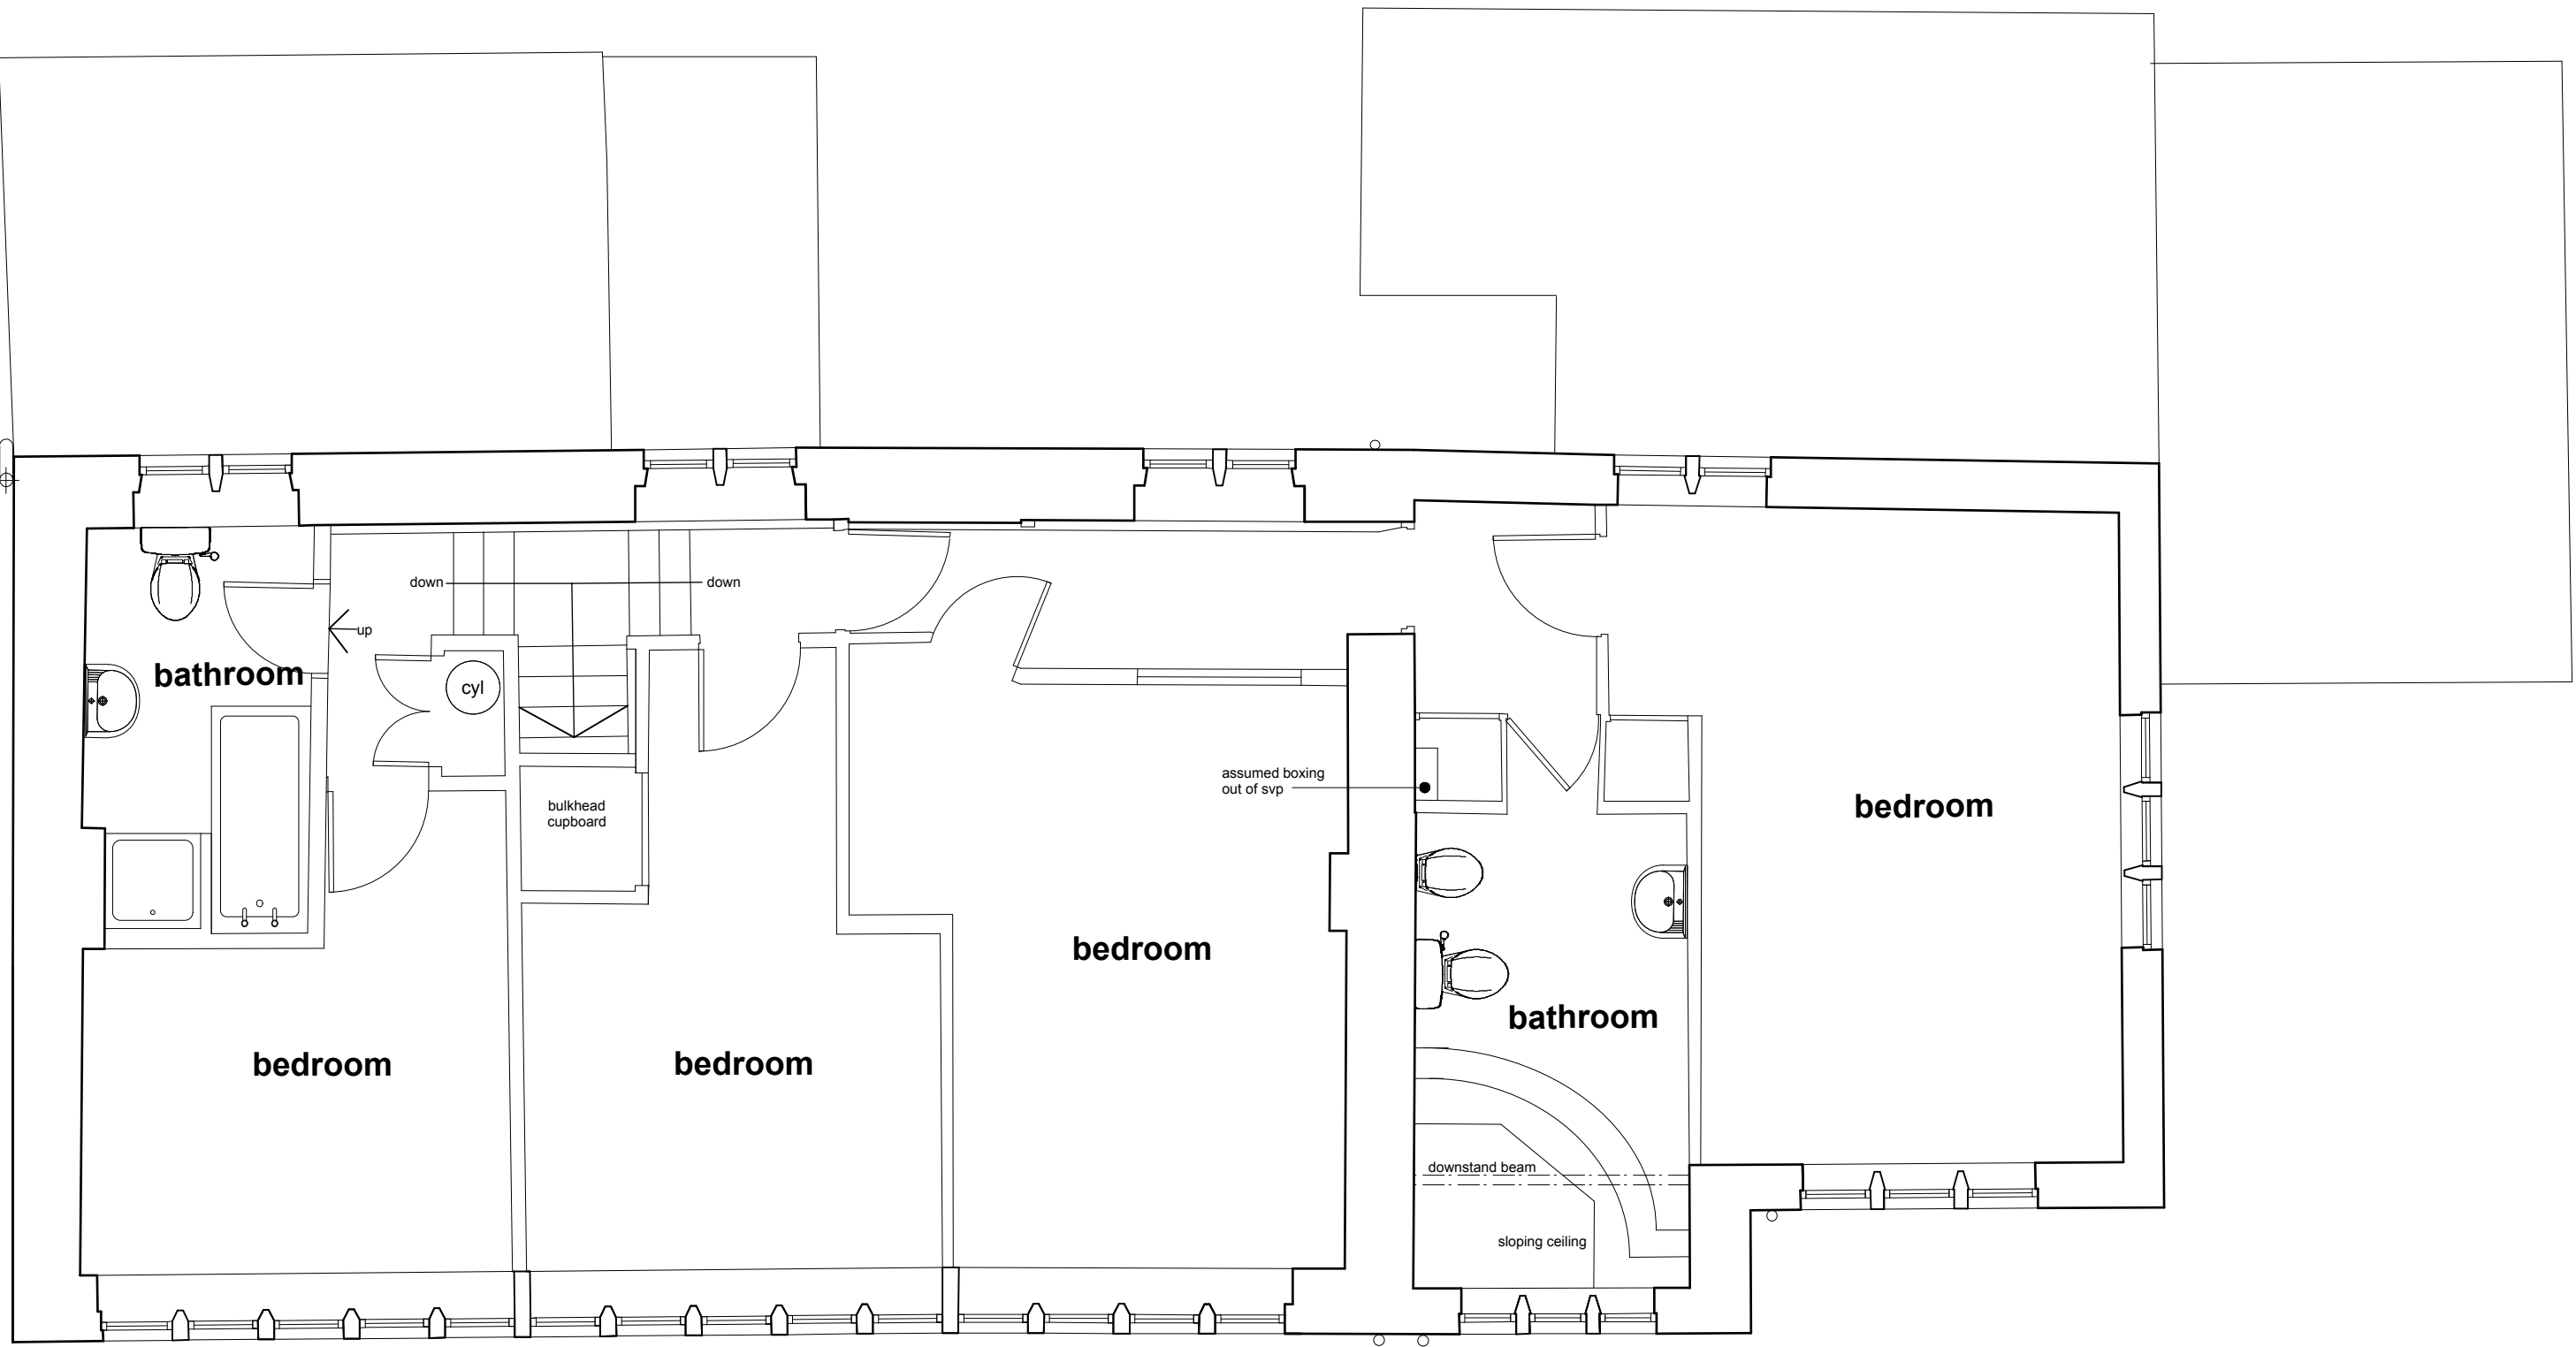

first floor plan

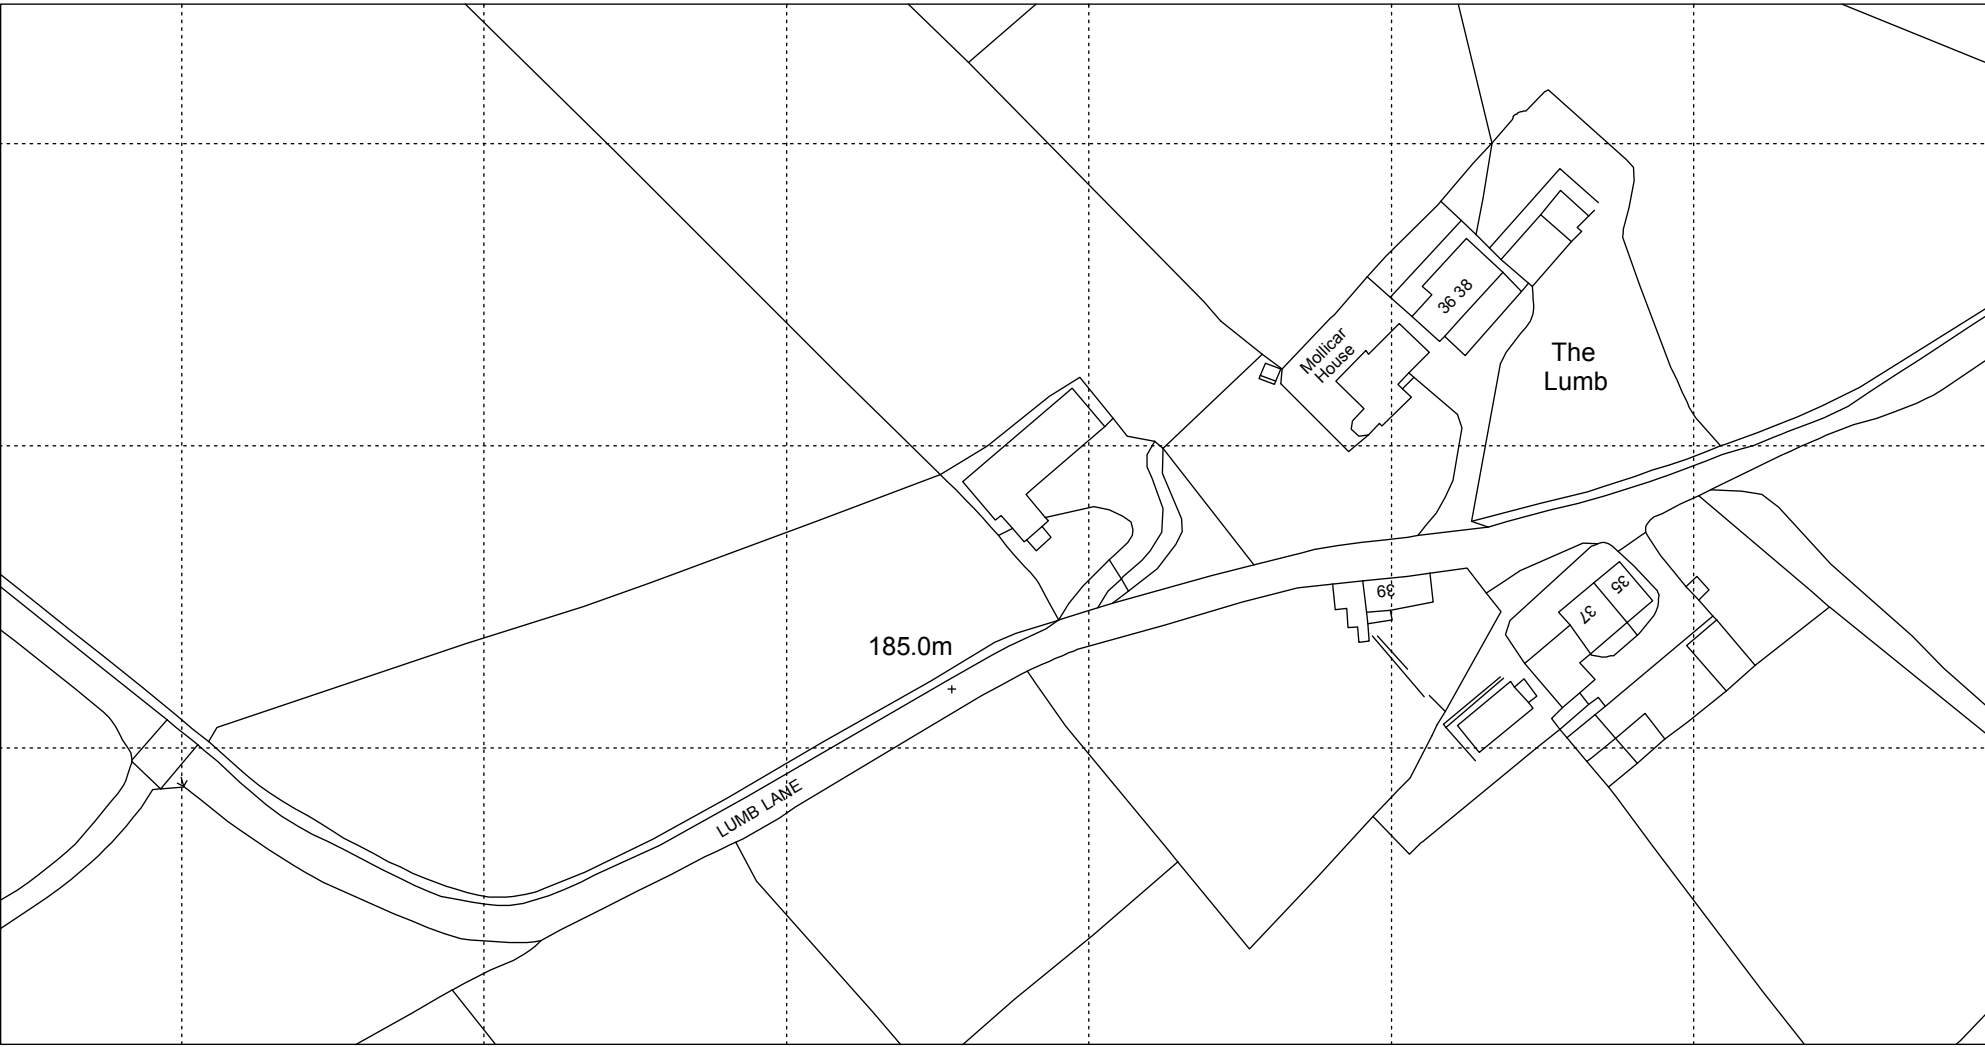

location plan - 1:1250

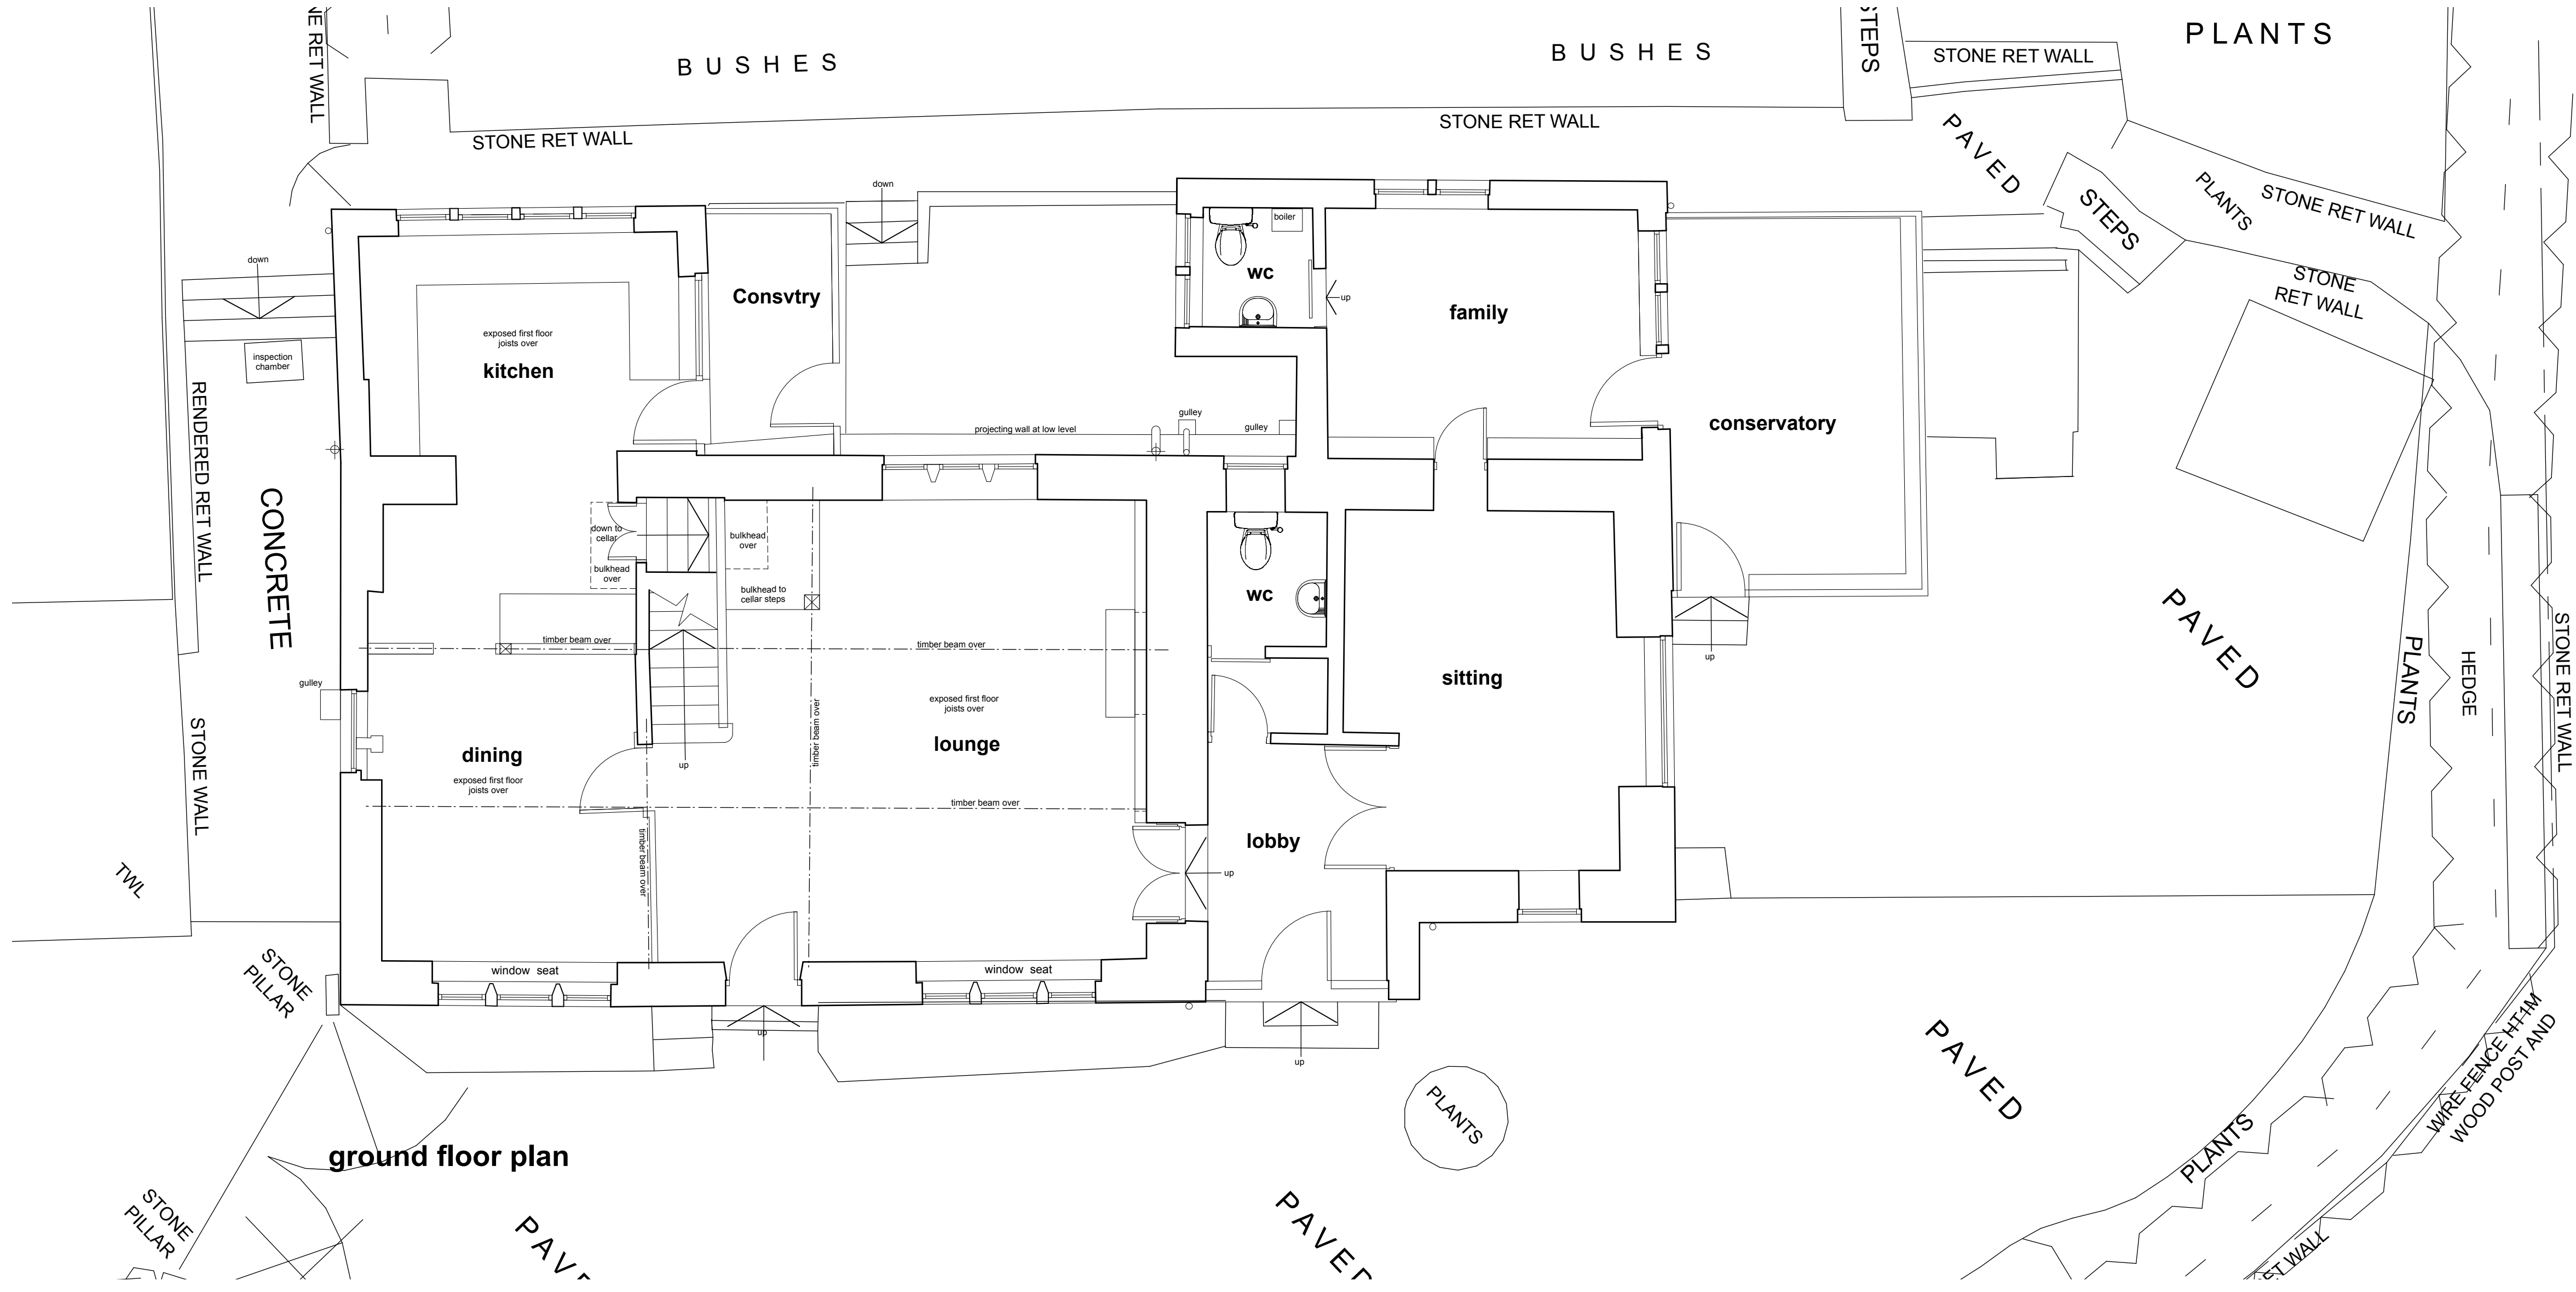

This drawing has been prepared specifically for the purpose of obtaining Planning Permission and/or Building Regulation Approval. Its suitability for other purposes, without supplementary details and specifications, cannot be guaranteed. The Permissions and/or Approvals are beyond the Architects control, and no guarantee that such will be granted is given or to be inferred by reason of the preparation of this drawing. Only figured dimensions are to be used. All dimensions to be checked on site. This drawing together with the design is the property and copyright of the Architect and must not be reproduced without prior written permission.

P01	Drawing originated	15.06.18	AS	NG
rev.	description	date	drawn	approved



project
Extension and Alterations
at The Lumb
at
The Lumb, Lumb Lane
HD4 6SZ
for
Mrs Monica Wells

title
Floor Plans as Existing & Location Plan
number
18045D-02-P01
scale
1:50 & 1:1250
size
A1

ARCHITECTURE
+ DESIGN
PARTNERSHIP

The Old Police Station, 16 Bridge Lane, Holmfirth, HD9 7AN
T: 01484 685411 E: hello@adp-architects.com
W: www.adp-architects.com

RIBA
Chartered Practice