

# ARCHITECTURE | PLANNING | DESIGN

Mojkin Form  
Brow Lane  
Holmfirth  
HD9 2RJ  
07946872499  
paul@paulmatthewsarchitectural.co.uk  
www.paulmatthewsarchitectural.co.uk


Company Registration Number: 09898149 – Company  
Registered in England and Wales

**Project**  
Erection of Extensions and Alterations to Existing  
Dwelling at 16 Towngate, Uppertong, Holmfirth,  
HD9 3UX.

**Client**  
Mr Cameron Sanderson &  
Miss M Kane

**Existing Topographical Plan**

scale 1:200    date 07/18    sheet size A2    dwg. no. 18/389/TP Rev A

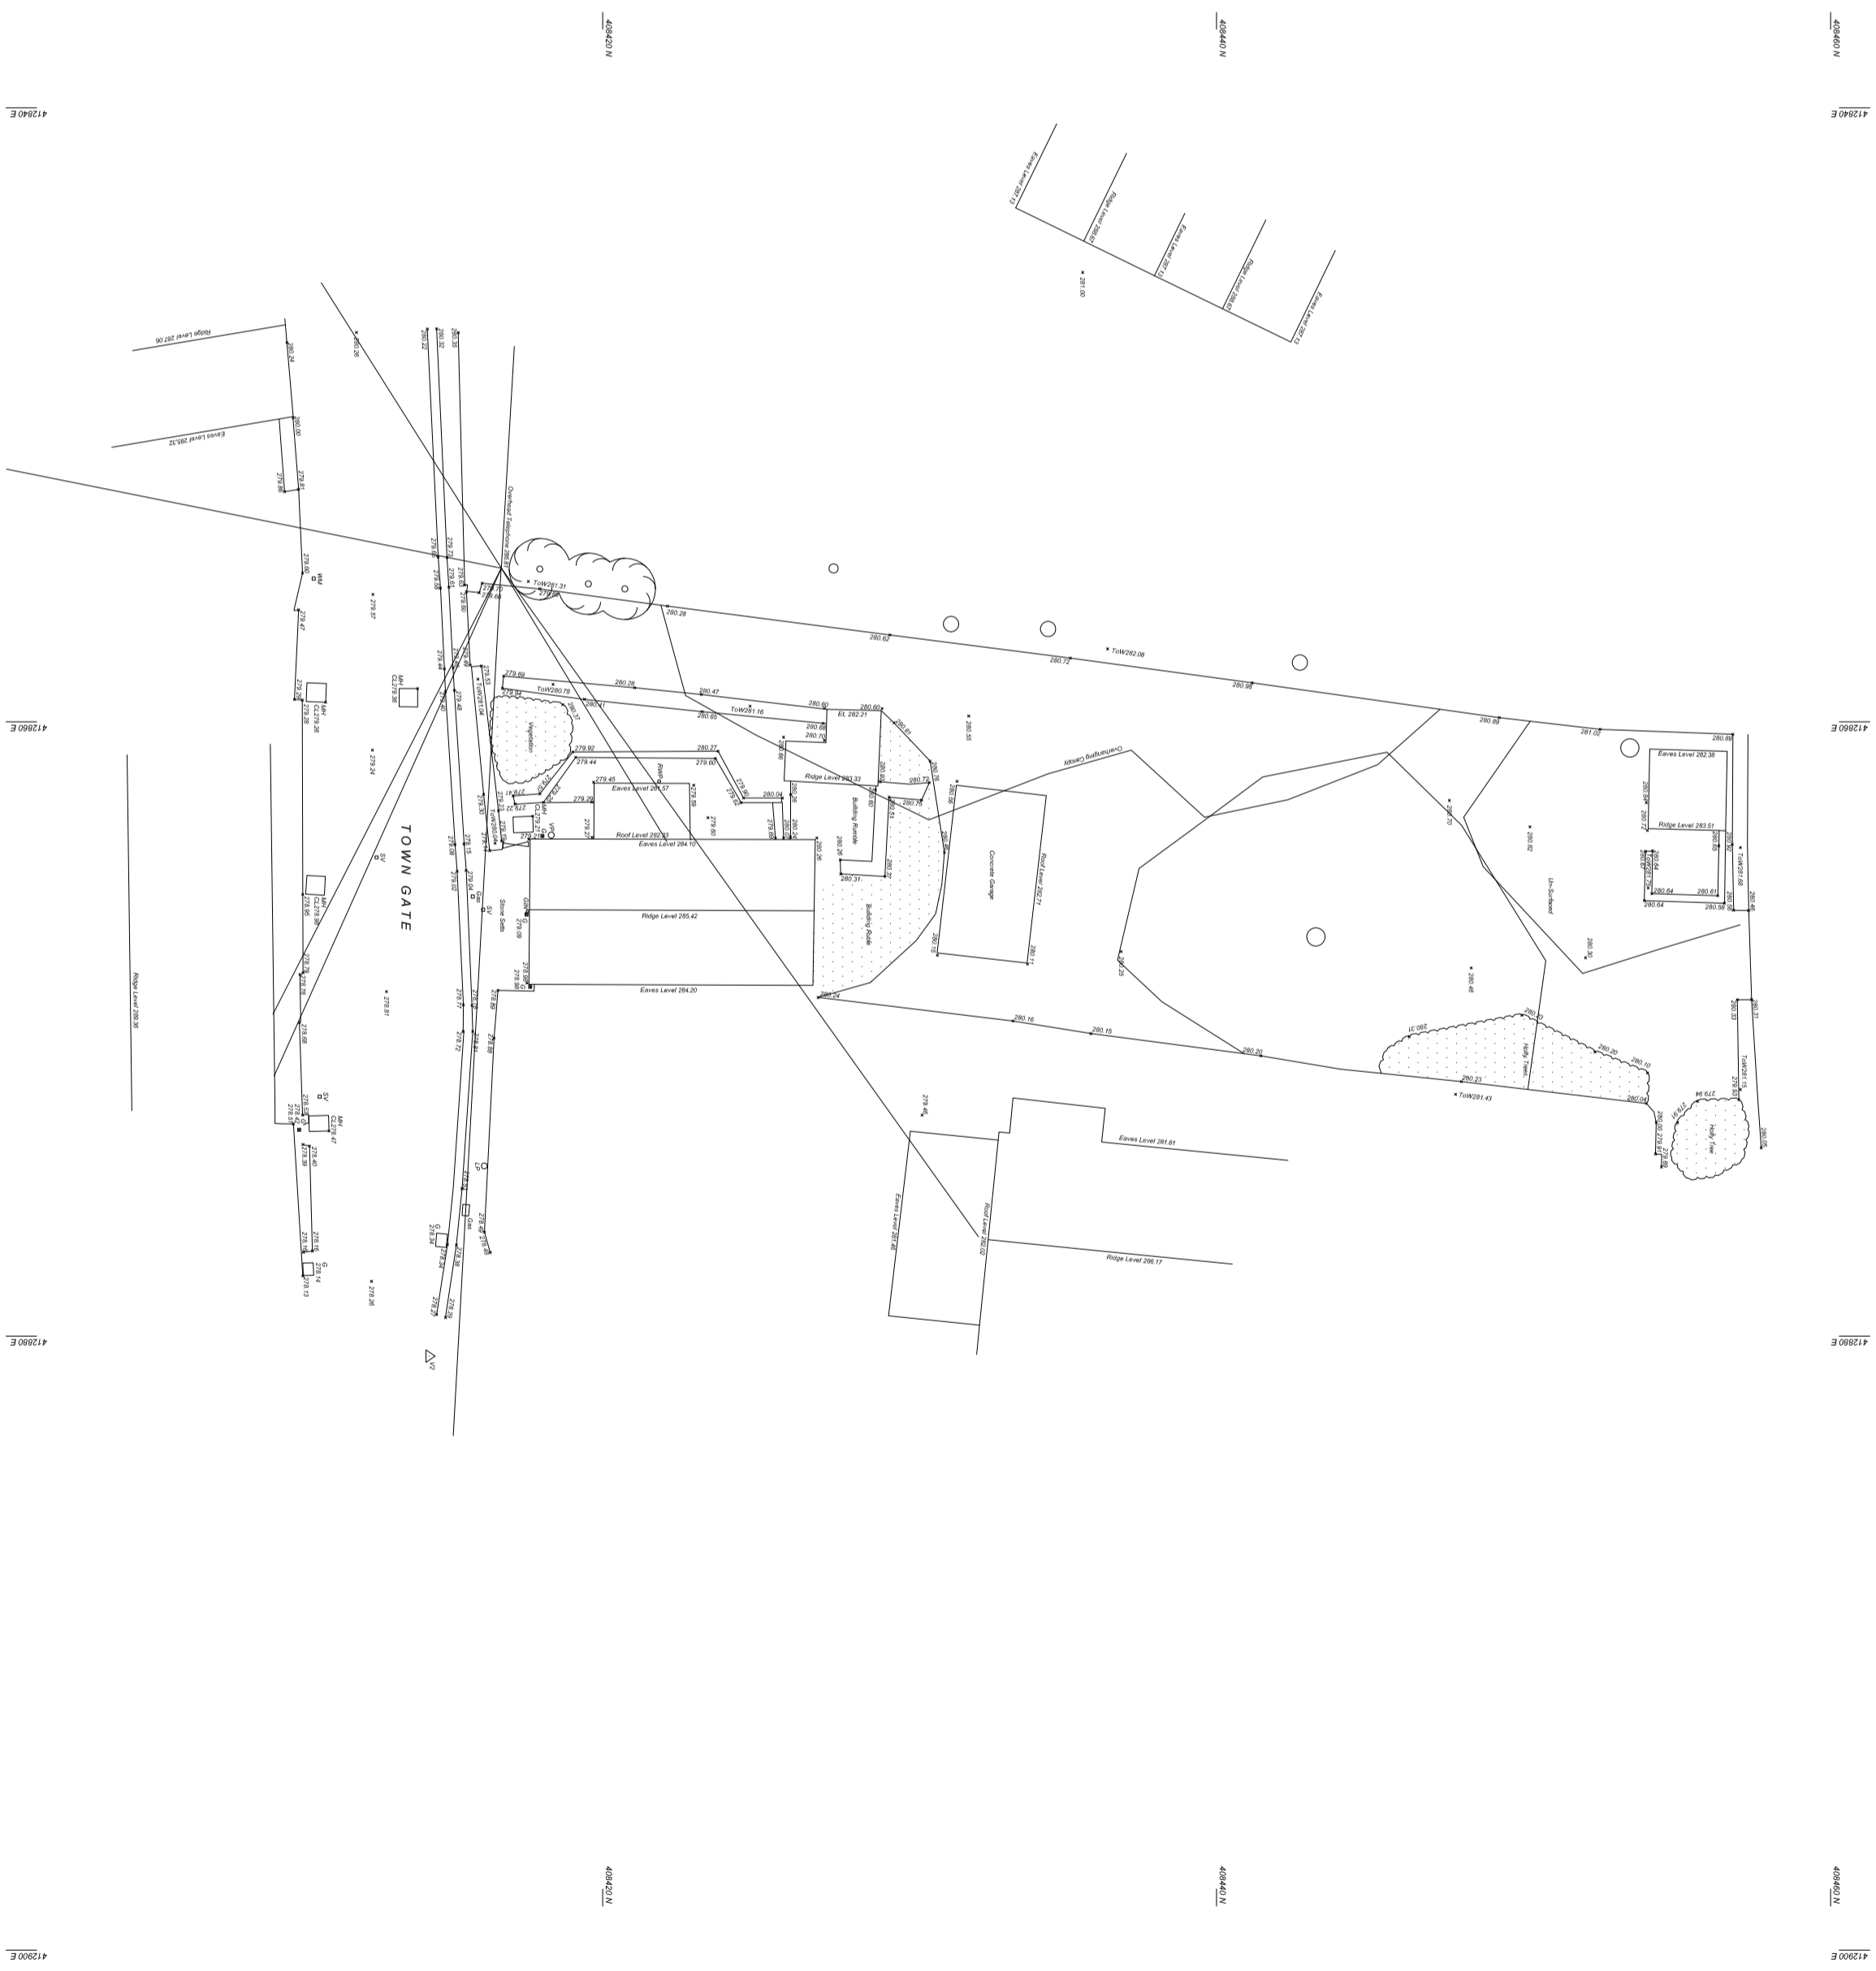

1:200

