




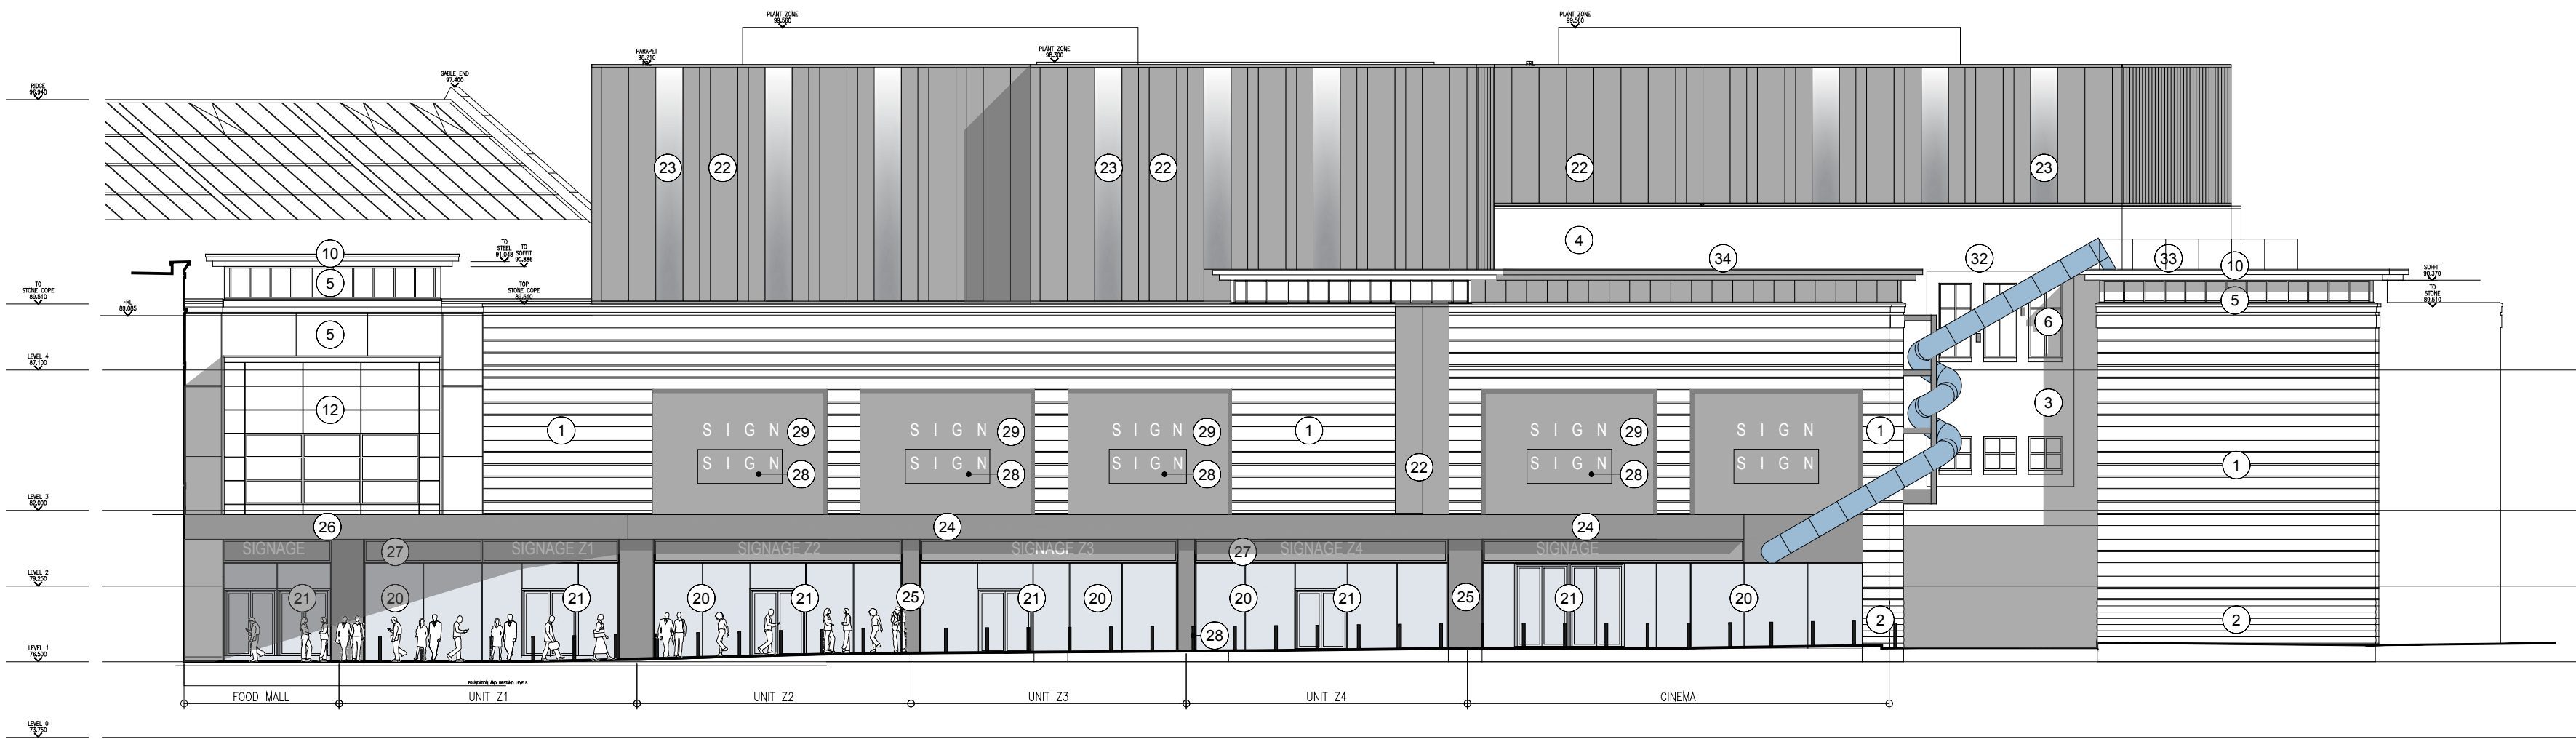

ZETLAND ELEVATION

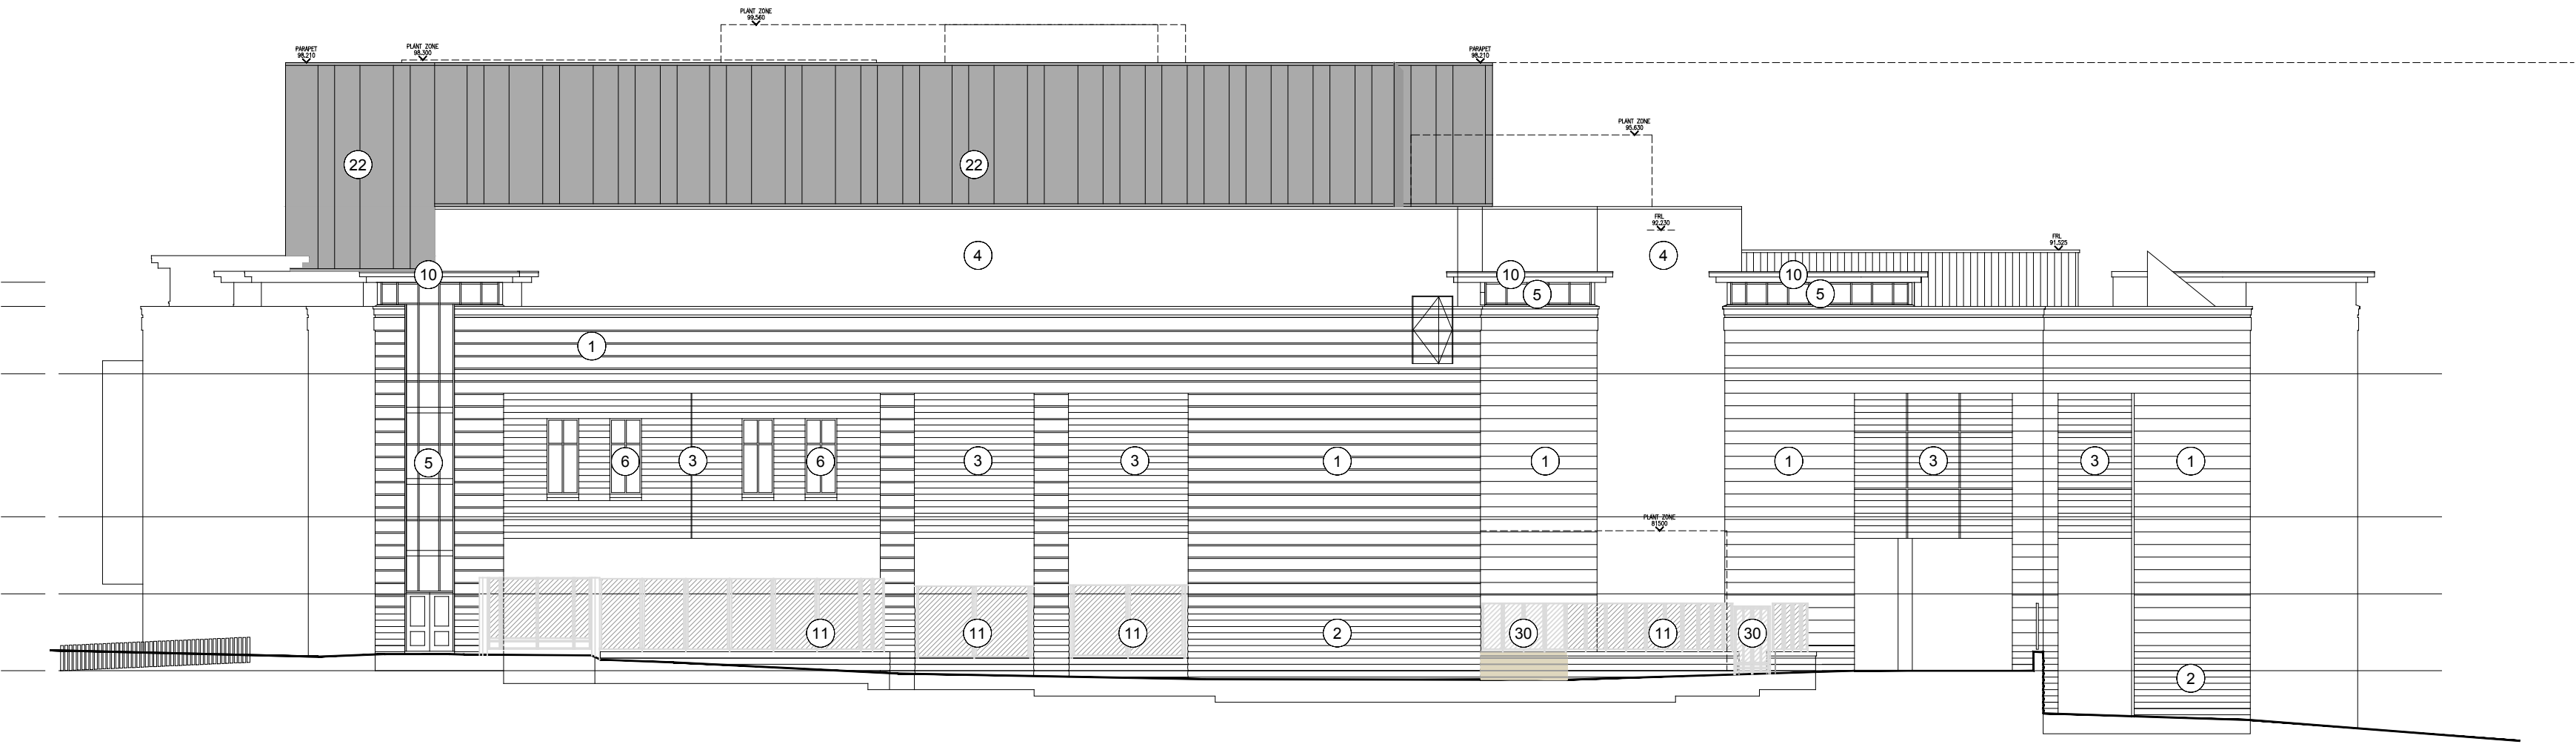

QUEENSGATE ELEVATION

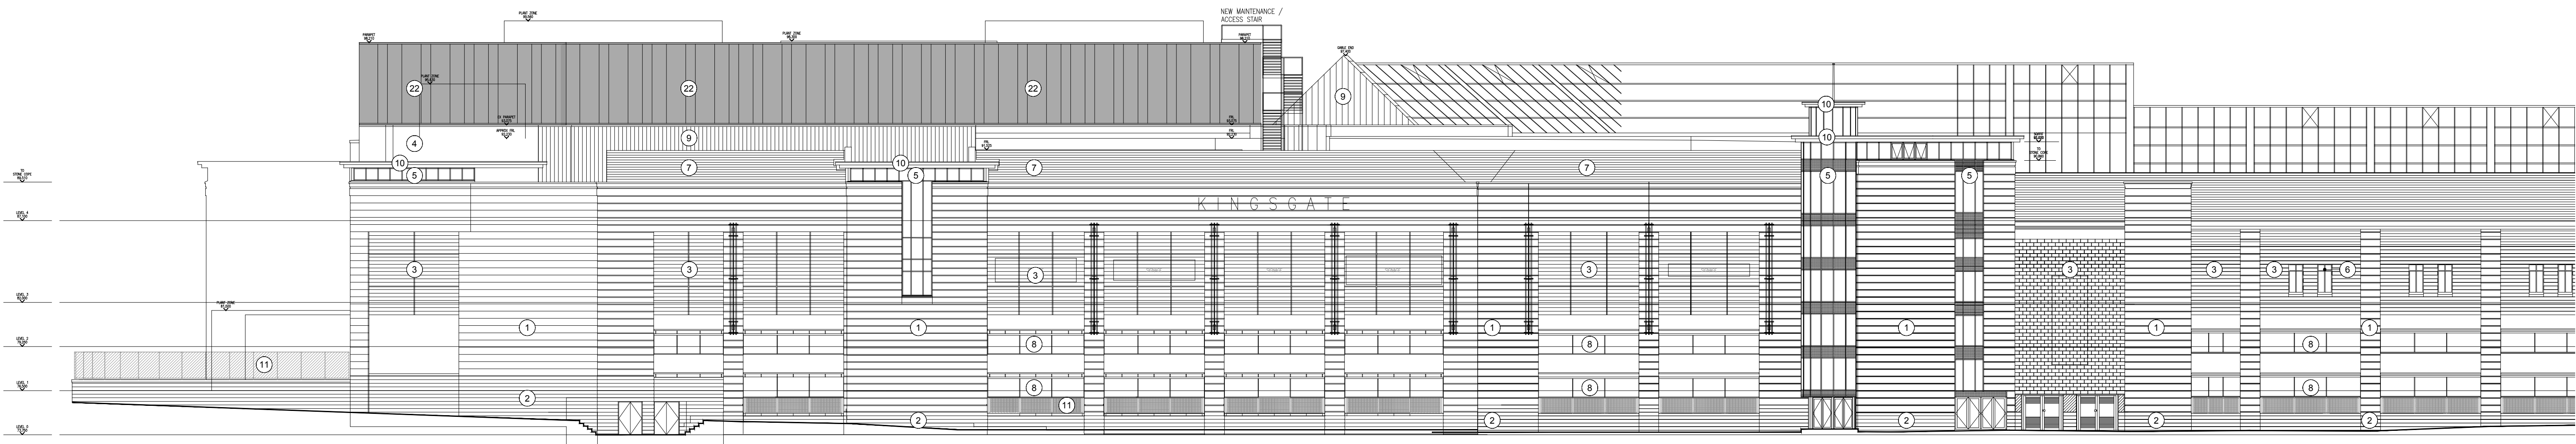

OLDGATE ELEVATION

KEY:

EXISTING FINISHES:

- 1

EXISTING RUSTICATED NATURAL STONE. COLOUR: BUFF
- 2

EXISTING RECON SPLIT FACED STONE. COLOUR: BUFF
- 3

EXISTING POLISHED BLOCK. COLOUR: LIGHT GREY
- 4

EXISTING RENDERED PANEL. COLOUR: LIGHT GREY
- 5

EXISTING CURTAIN WALLING. FRAME COLOUR: DARK GREY
- 6

EXISTING WINDOWS. FRAME COLOUR: DARK GREY
- 7

EXISTING NATURAL SLATE. COLOUR: BLUE GREY
- 8

EXISTING METAL CLADDING. COLOUR: DARK GREY
- 9

EXISTING METAL TRAPEZOIDAL PANELS. RAL 080 70 10
- 10

EXISTING METAL FLASHING. COLOUR: DARK GREY
- 11

EXISTING MESH FENCING. COLOUR: DARK GREY
- 12

EXISTING METAL CLADDING. COLOUR LIGHT GREY

PROPOSED FINISHES:

- 13

CURTAIN WALLING SYSTEM. GLASS IN PPC ALU FRAME. COLOUR TO MATCH EXISTING
- 14

GLAZED DOOR IN PPC ALU FRAME TO MATCH EXISTING
- 15

VERTICALLY LAID PRE-PAINTED METAL PANELS. COLOUR MED GREY
- 16

VERTICALLY LAID HIGHLY REFLECTIVE METAL PANELS
- 17

PPC ALU FEATURE BAND WITH INTEGRATED LED LIGHTING. COLOUR: DARK GREY
- 18

PPC ALU PILASTERS. COLOUR: DARK GREY
- 19

CANOPY OVER THE NEW ENTRANCE TO FOOD MALL AND ENTRANCE TO LEVEL 3. PPC ALU FASCIA AND SOFFIT TO MATCH FEATURE BAND (ITEM 24)
- 20

VENTILATION LOUVRES. COLOUR TO MATCH CURTAIN WALLING
- 21

CORPORATE SIGNAGE ZONE. SUBJECT TO SEPARATE APPROVAL
- 22

WINDOW GRAPHIC ZONE. SUBJECT TO SEPARATE APPROVAL

- 23

METAL GATE AND FENCE TO MATCH EXISTING
- 24

HOSTILE VEHICLE MITIGATION BOLLARDS. COLOUR: BLACK
- 25

STAINLESS STEEL TUBE SLIDE BY SPECIALIST
- 26

GLASS BALUSTRADE
- 27

PPC ALUMINIUM PANELS AND ROOF FASCIA / SOFFIT TO MATCH EXISTING

ALL NEW GLAZING SHOULD CONSIST OF UNITS COMPRISING LAMINATION TO A MINIMUM 7.5mm TO EN ISO 12543 STANDARDS.



This drawing is copyright. All dimensions and details are to be verified on site. Any discrepancies are to be notified to the Architect prior to work commencing. Do not scale from drawings.

Content  
Client  
Project

PROPOSED ELEVATIONS  
WD KINGSGATE LTD  
KINGSGATE PLAN H

Date  
Paper size

SEP 2018  
A1

Drawing Scale  
Drawn by

1:200@ A1, 1:400@A3  
HB

Checked

Project Code

936

Drawing No.

PL-211

Revision

C

**covellmatthews**  
ARCHITECTS  
6 Manor Place, Edinburgh, EH3 7DD  
edinburgh@covellmatthews.co.uk  
www.covellmatthews.co.uk  
t0131 226 3366

PLANNING