


CHANGE OF USE
FROM A1 / A2 / A3 (Food & Drink)
TO D2 USE

CHANGE OF USE
FROM A1 / A2 / A3 (Food & Drink)
TO A1 / A2 / A3 / A4 / D2 USE

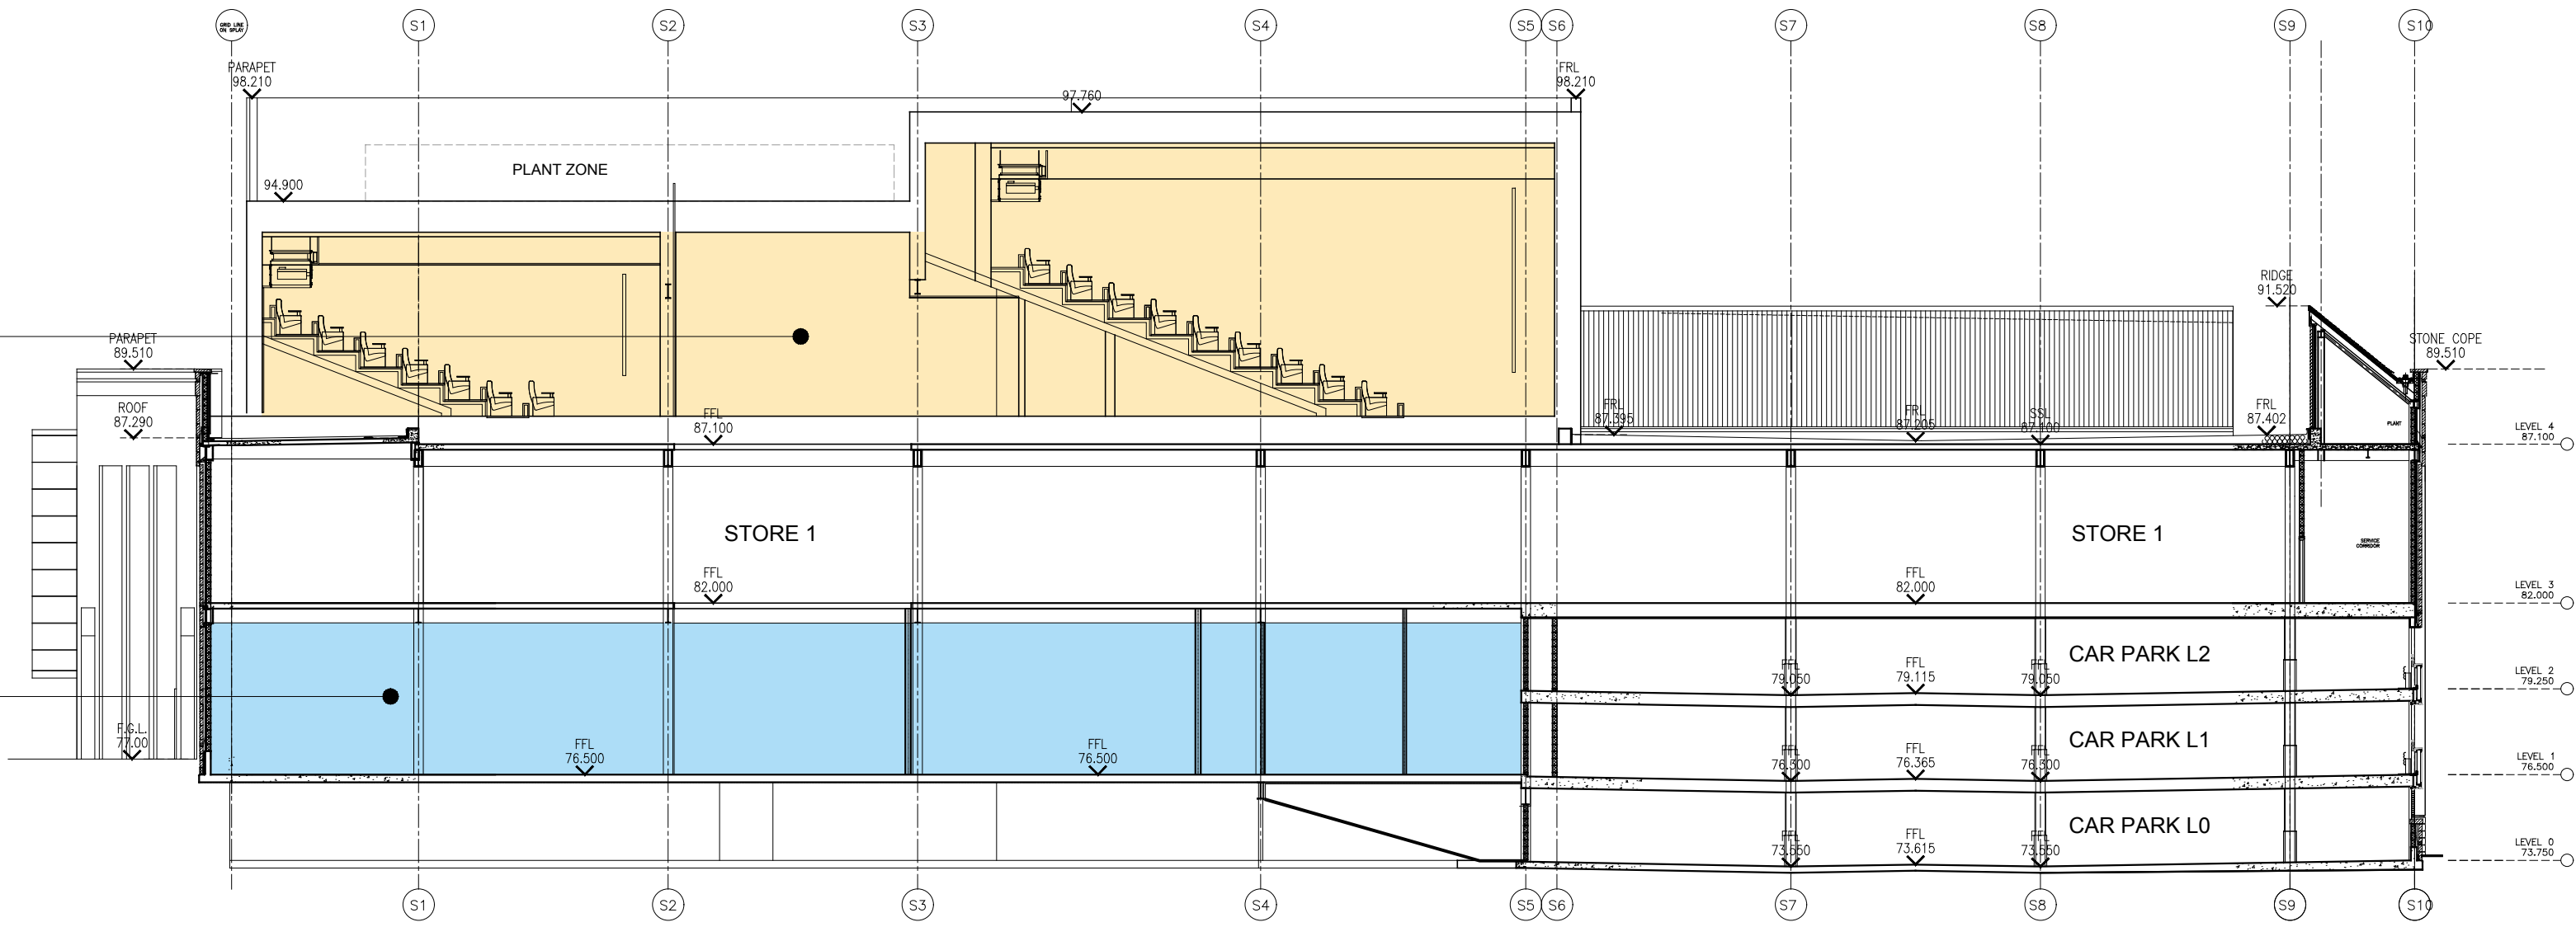


SECTION A-A


CHANGE OF USE
FROM A1 / A2 / A3 (Food & Drink)
TO D2 USE

CHANGE OF USE
EXISTING PLANT AREA TO SKY
BAR (D2 USE)


CHANGE OF USE
FROM A1 / A2 / A3 (Food & Drink)
TO A1 / A2 / A3 / A4 / D2 USE

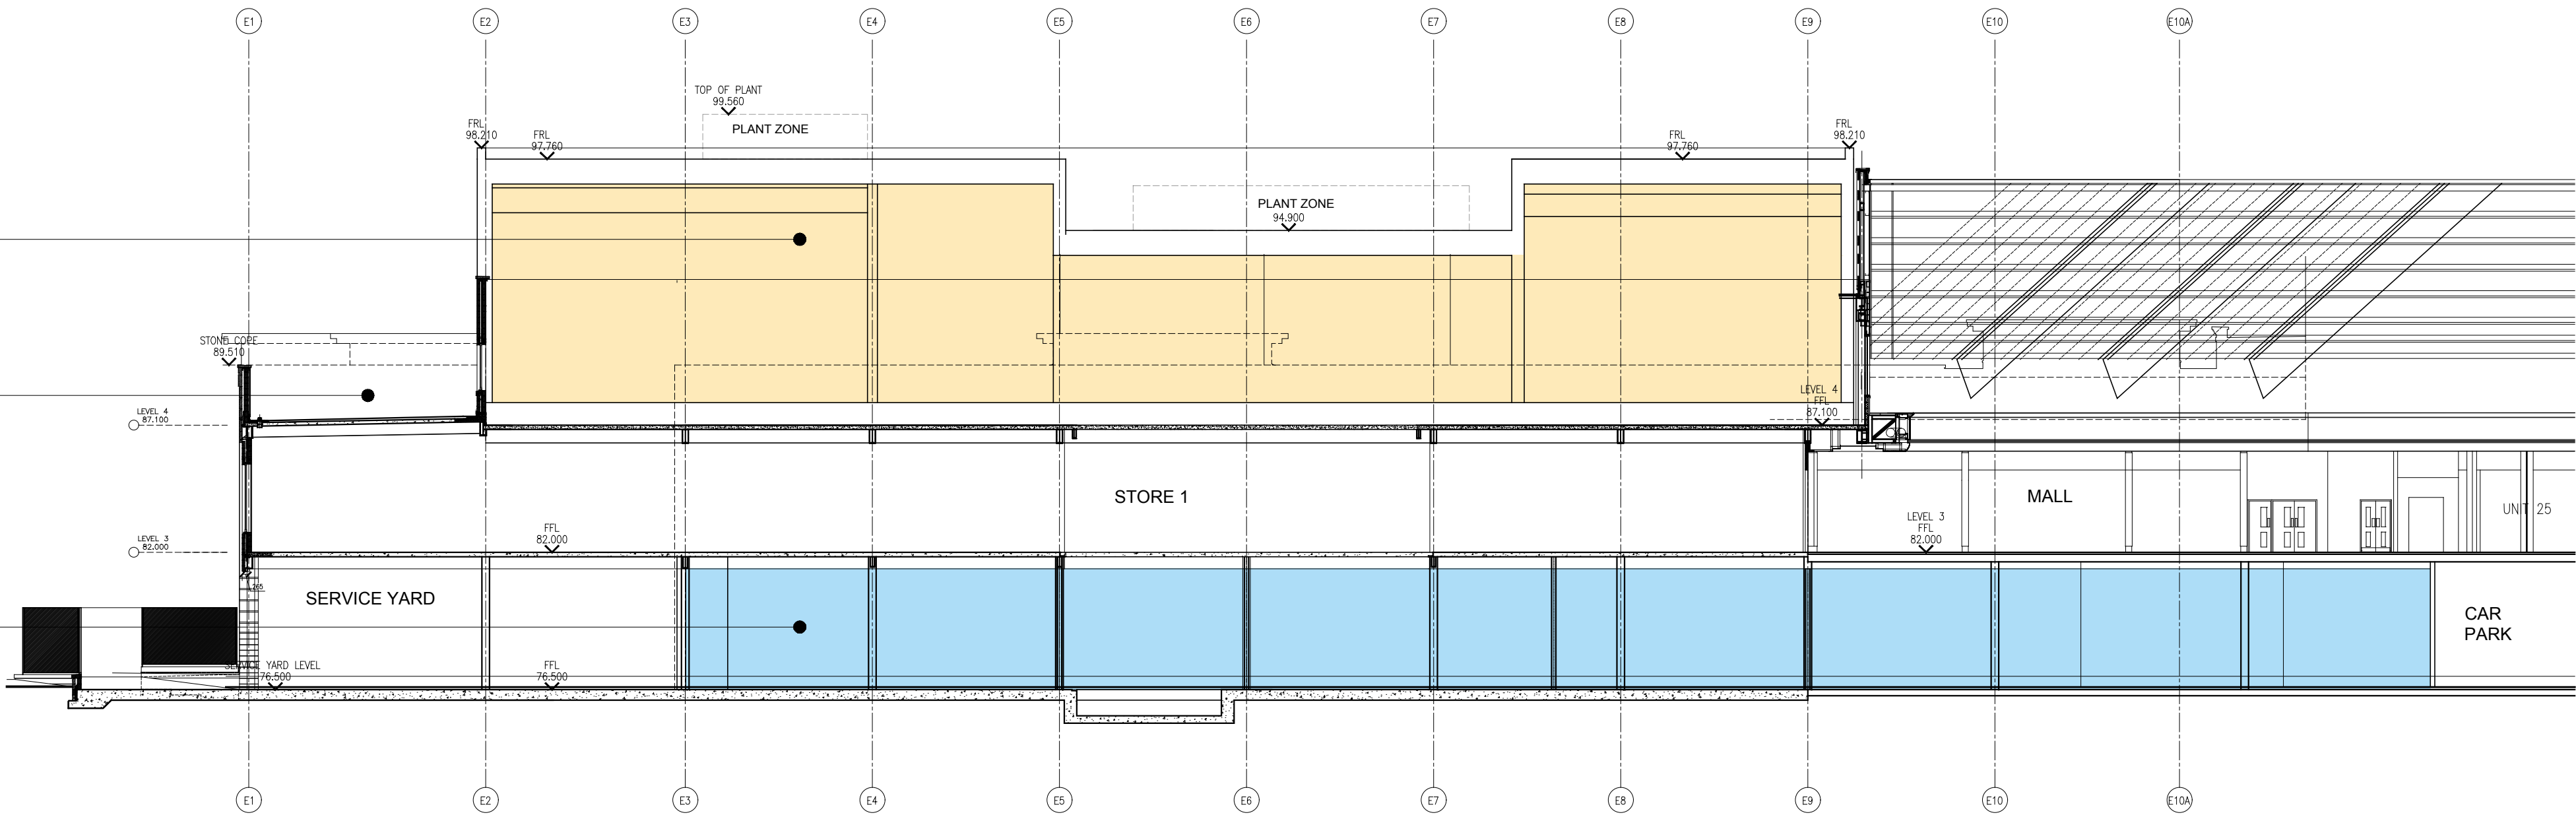

SECTION B-B

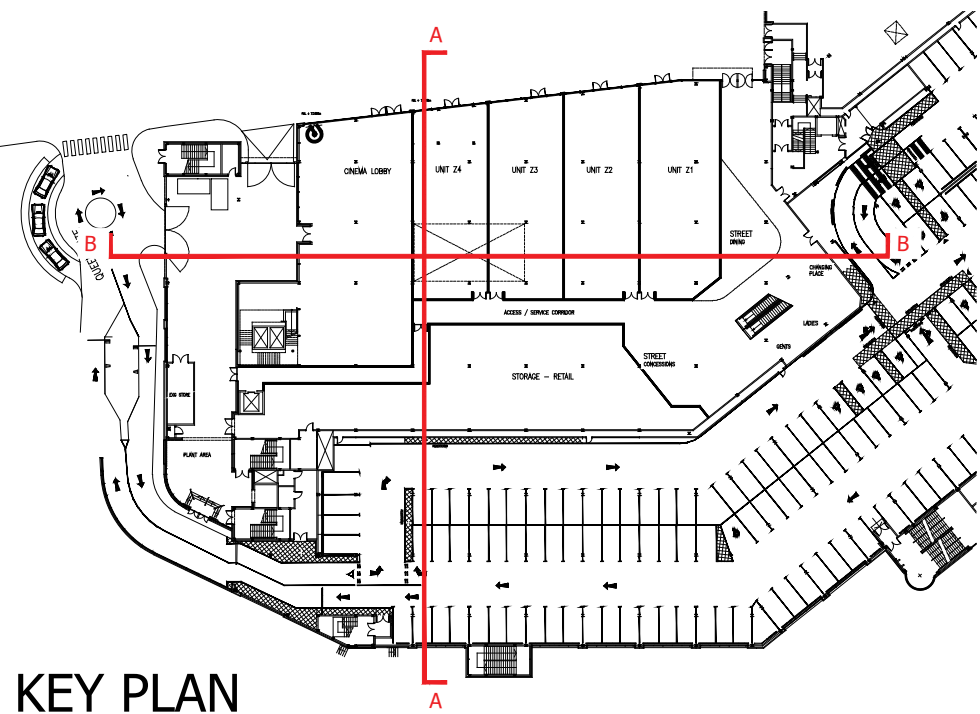

KEY PLAN

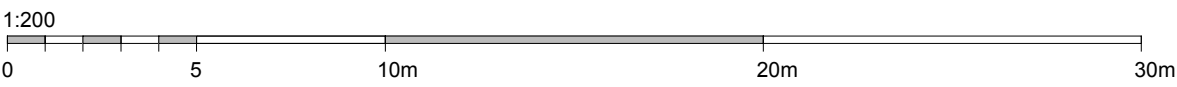

This drawing is copyright. All dimensions and details are to be verified on site. Any discrepancies are to be notified to the Architect prior to work commencing. Do not scale from drawings.

Content PROPOSED SECTIONS A-A & B-B
Client WD KINGSGATE LTD
Project KINGSGATE PLAN H

Date JUL 2018
Paper size A1

Drawing Scale 1:200@ A1, 1:400@A3
Drawn by HB

Checked

Project Code 936
Drawing No. PL1-311
Revision A

covellmatthews
ARCHITECTS
6 Manor Place, Edinburgh, EH3 7DD
edinburgh@covellmatthews.co.uk
www.covellmatthews.co.uk
t0131 226 3366

PLANNING