



Notes

Do not scale from drawing, use figured dimensions only.
 All dimensions must be checked and verified on site prior to commencement of work and architect to be notified of any discrepancies.
 This drawing is intended to permit overall scheme proposals only and cannot be used for construction purposes without further information.

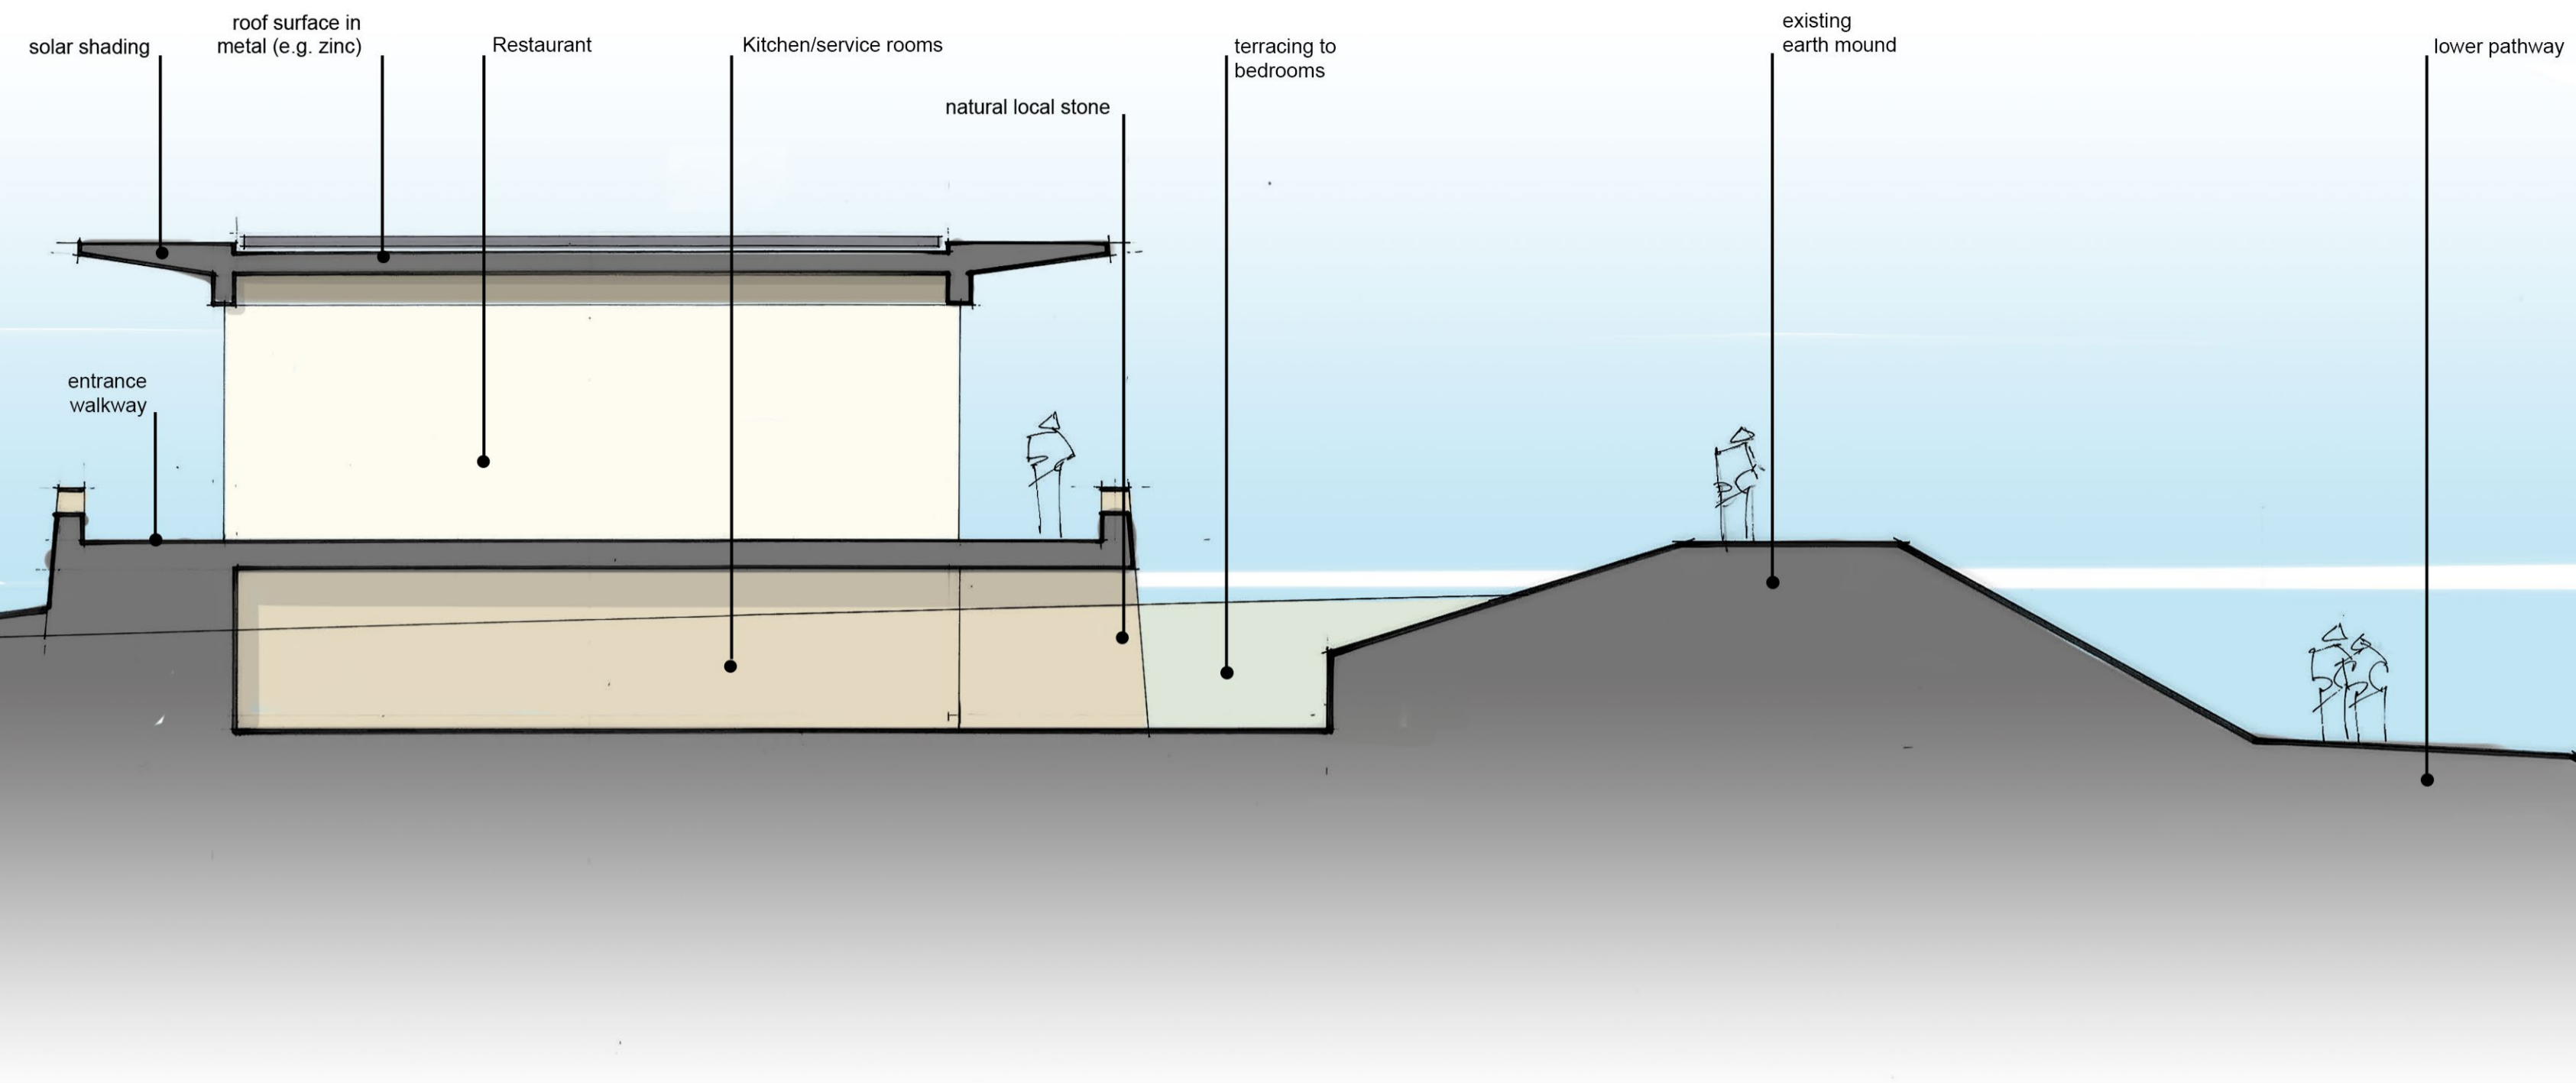

Proposed Section AA

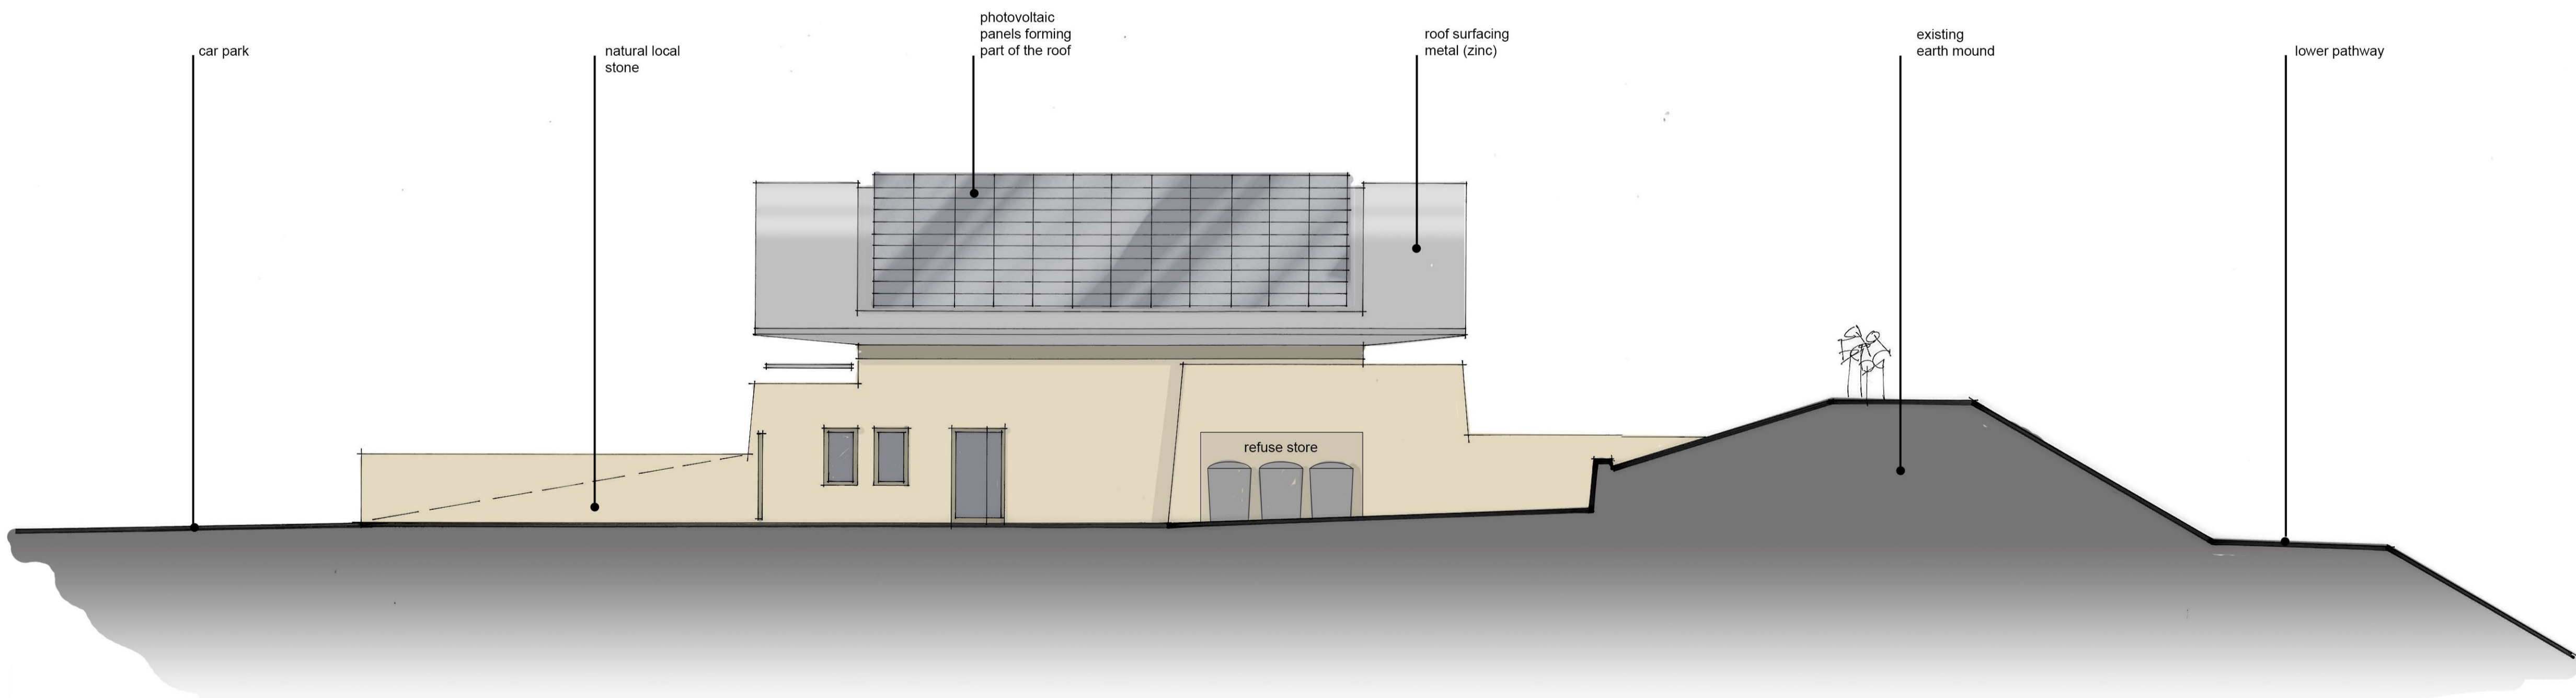

Proposed Section BB



Rev	Drawn	Date

Client
 The Thandi Partnership

Job title
 Castle Hill Hotel
 Redevelopment Proposals,
 Huddersfield,

Drawing
 Proposed Section AA & Section BB

Drawing no:	Rev	Scale
2382 (0-114)	-	1:100 @ A1
Date	Drawn	Chkd
October 2018	ML	-

ONE 17
 CHARTERED ARCHITECTS

THE DYEHOUSE, ARMITAGE BRIDGE
 HUDDERSFIELD, WEST YORKS HD4 7PD
 TEL 01484 668 000 FAX 01484 668 001
 ESOLUTIONS@ONE17DESIGN.COM
 WWW.ONE17DESIGN.COM