




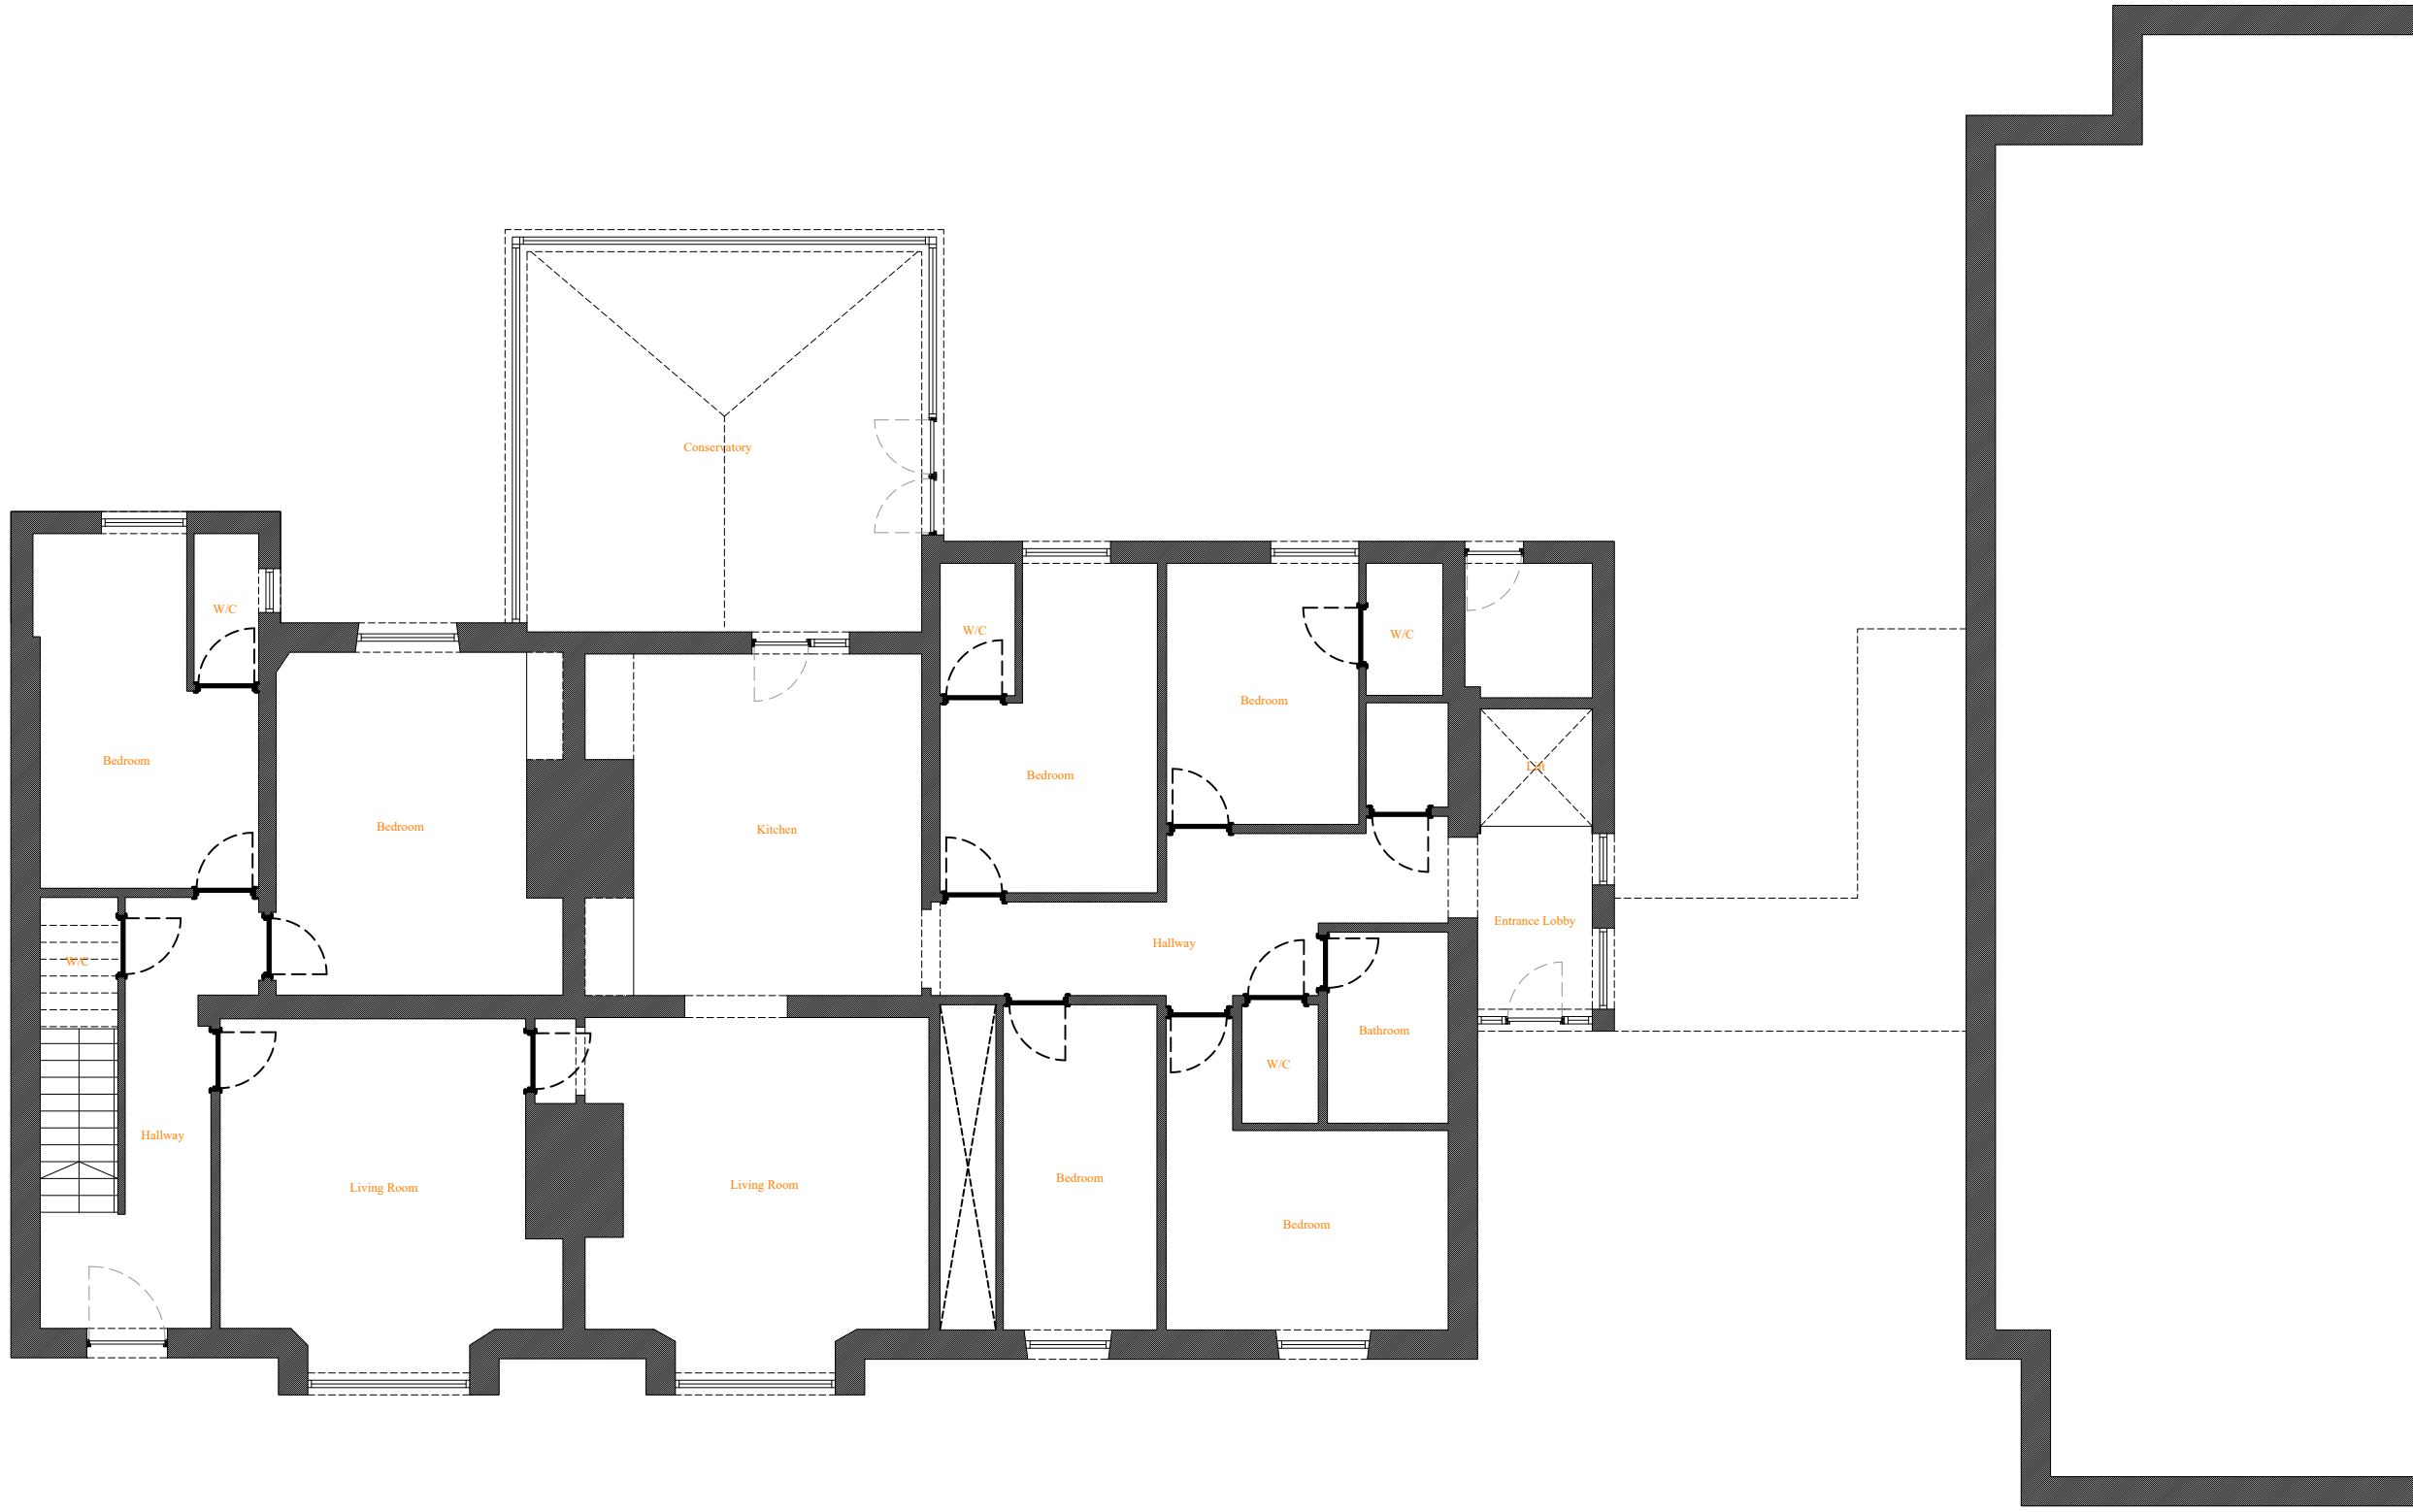


Existing Ground Floor.
1:100

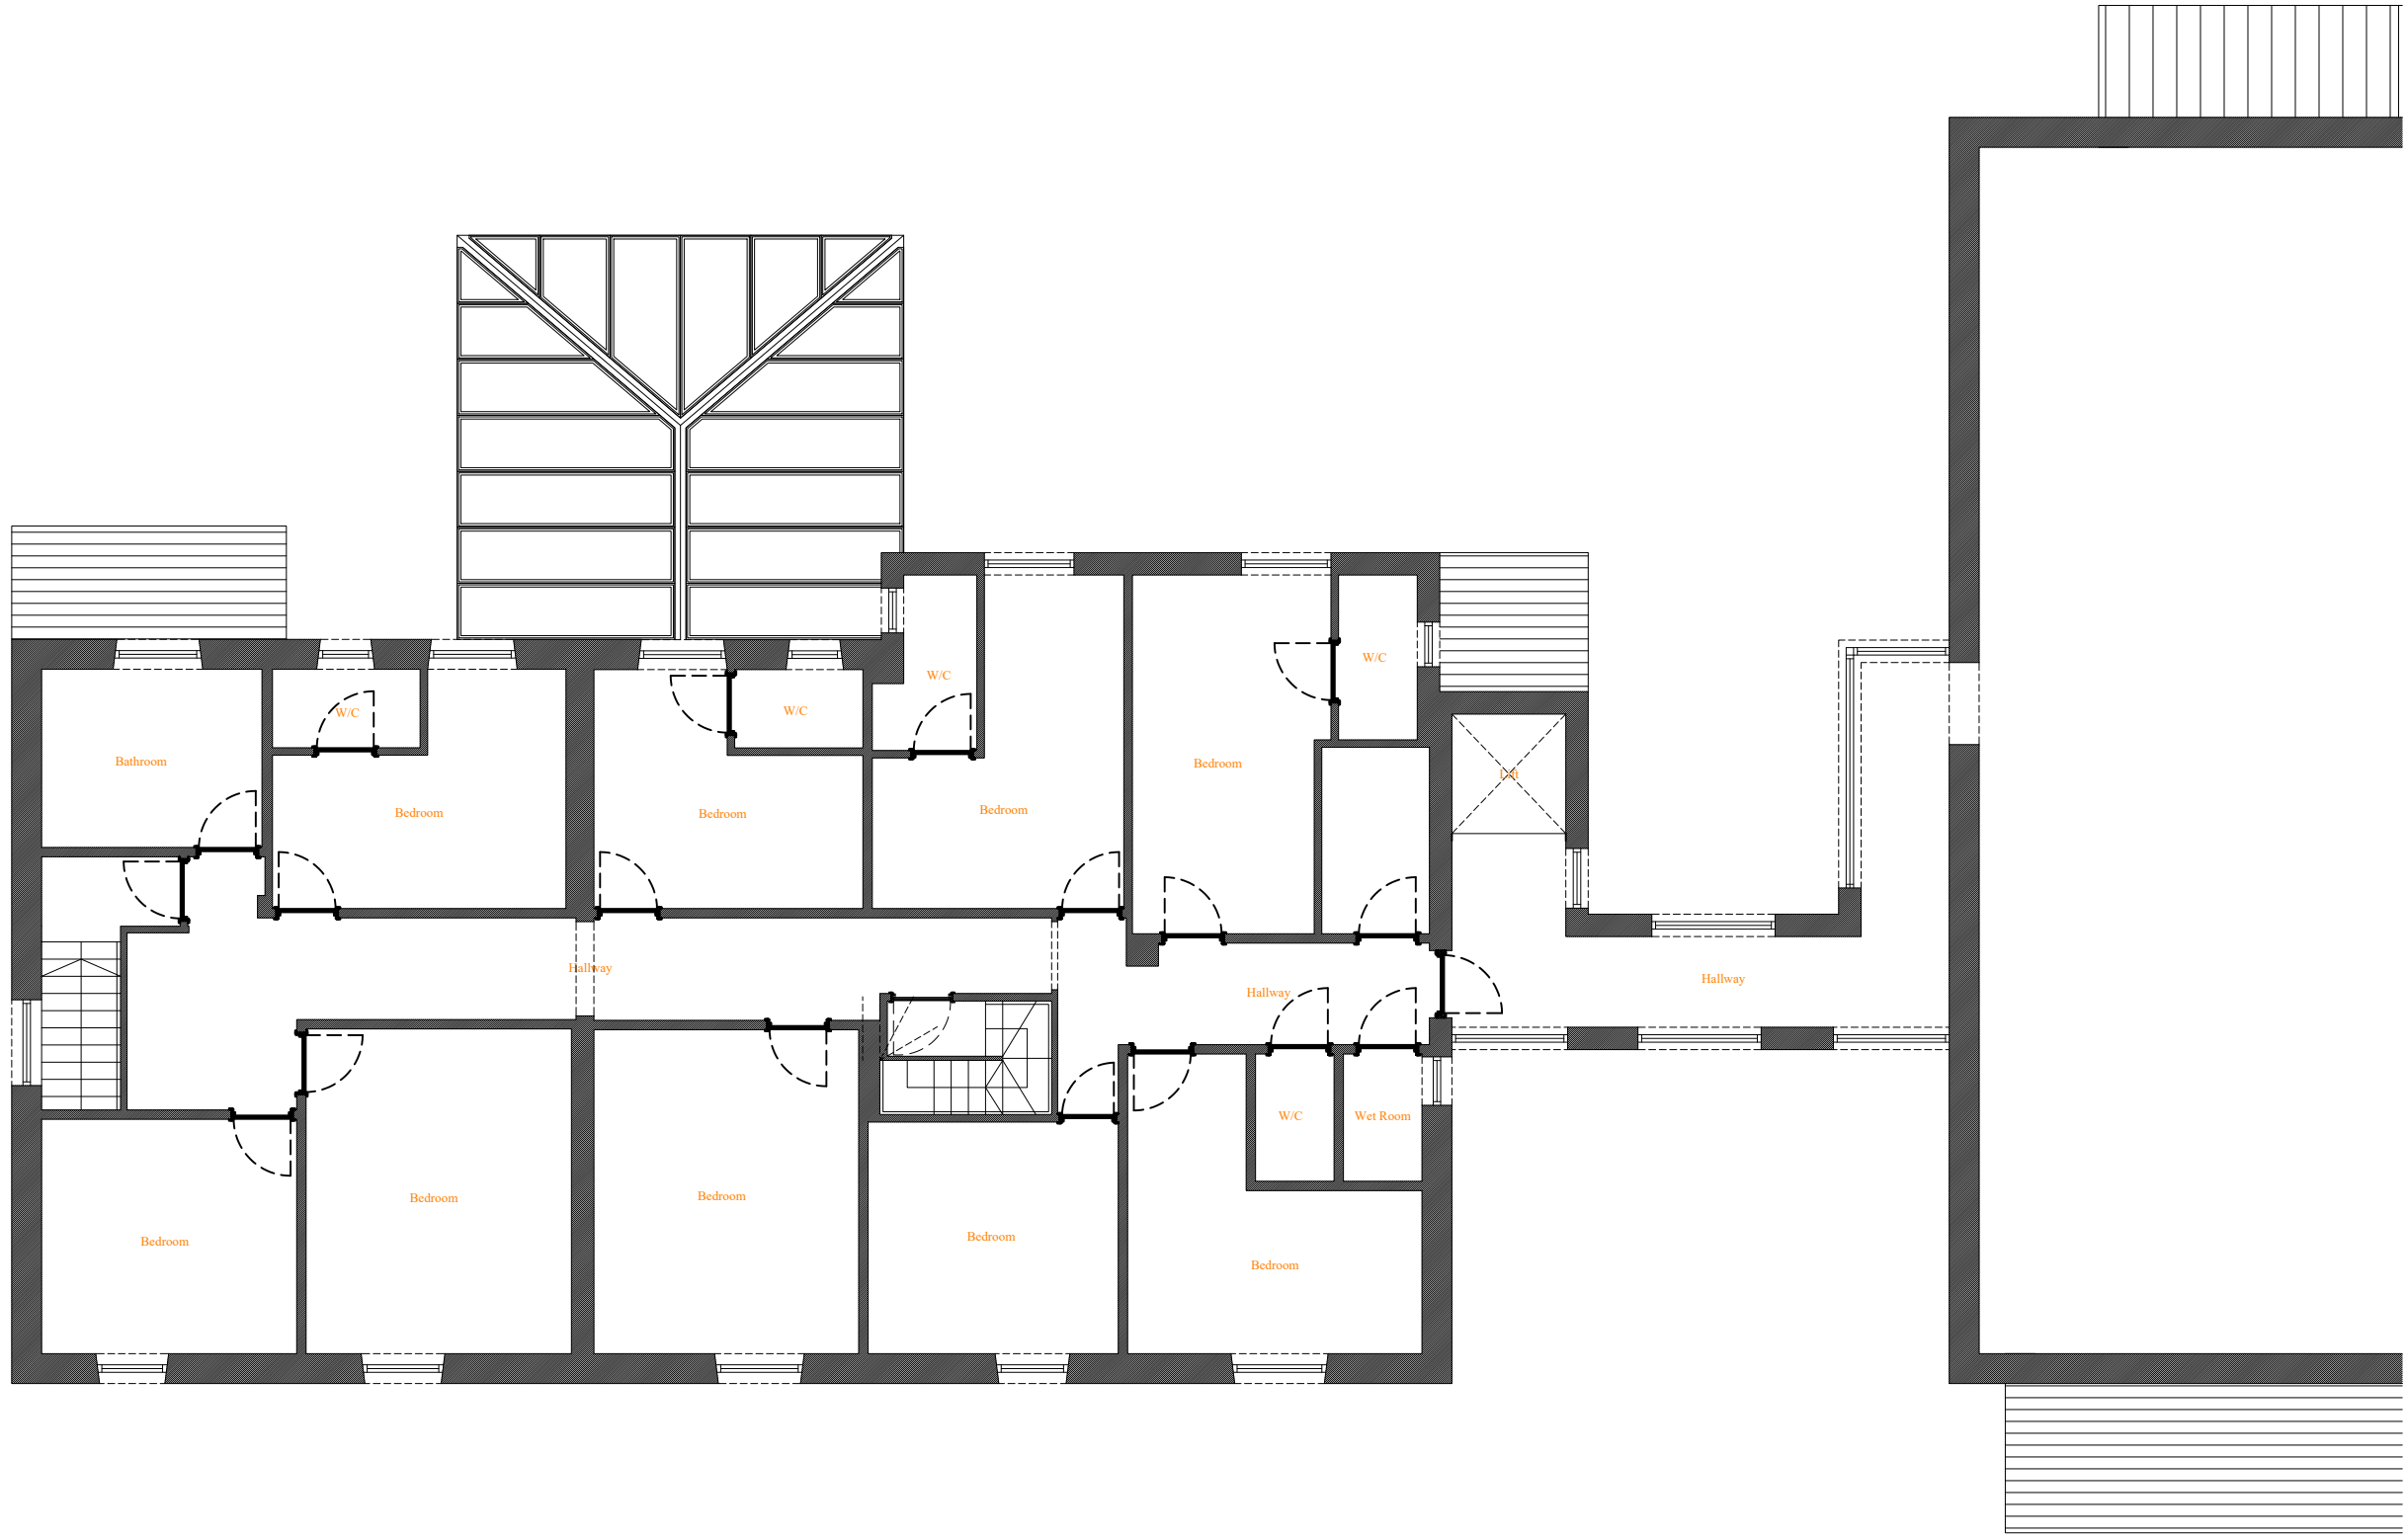

Existing First Floor.
1:100

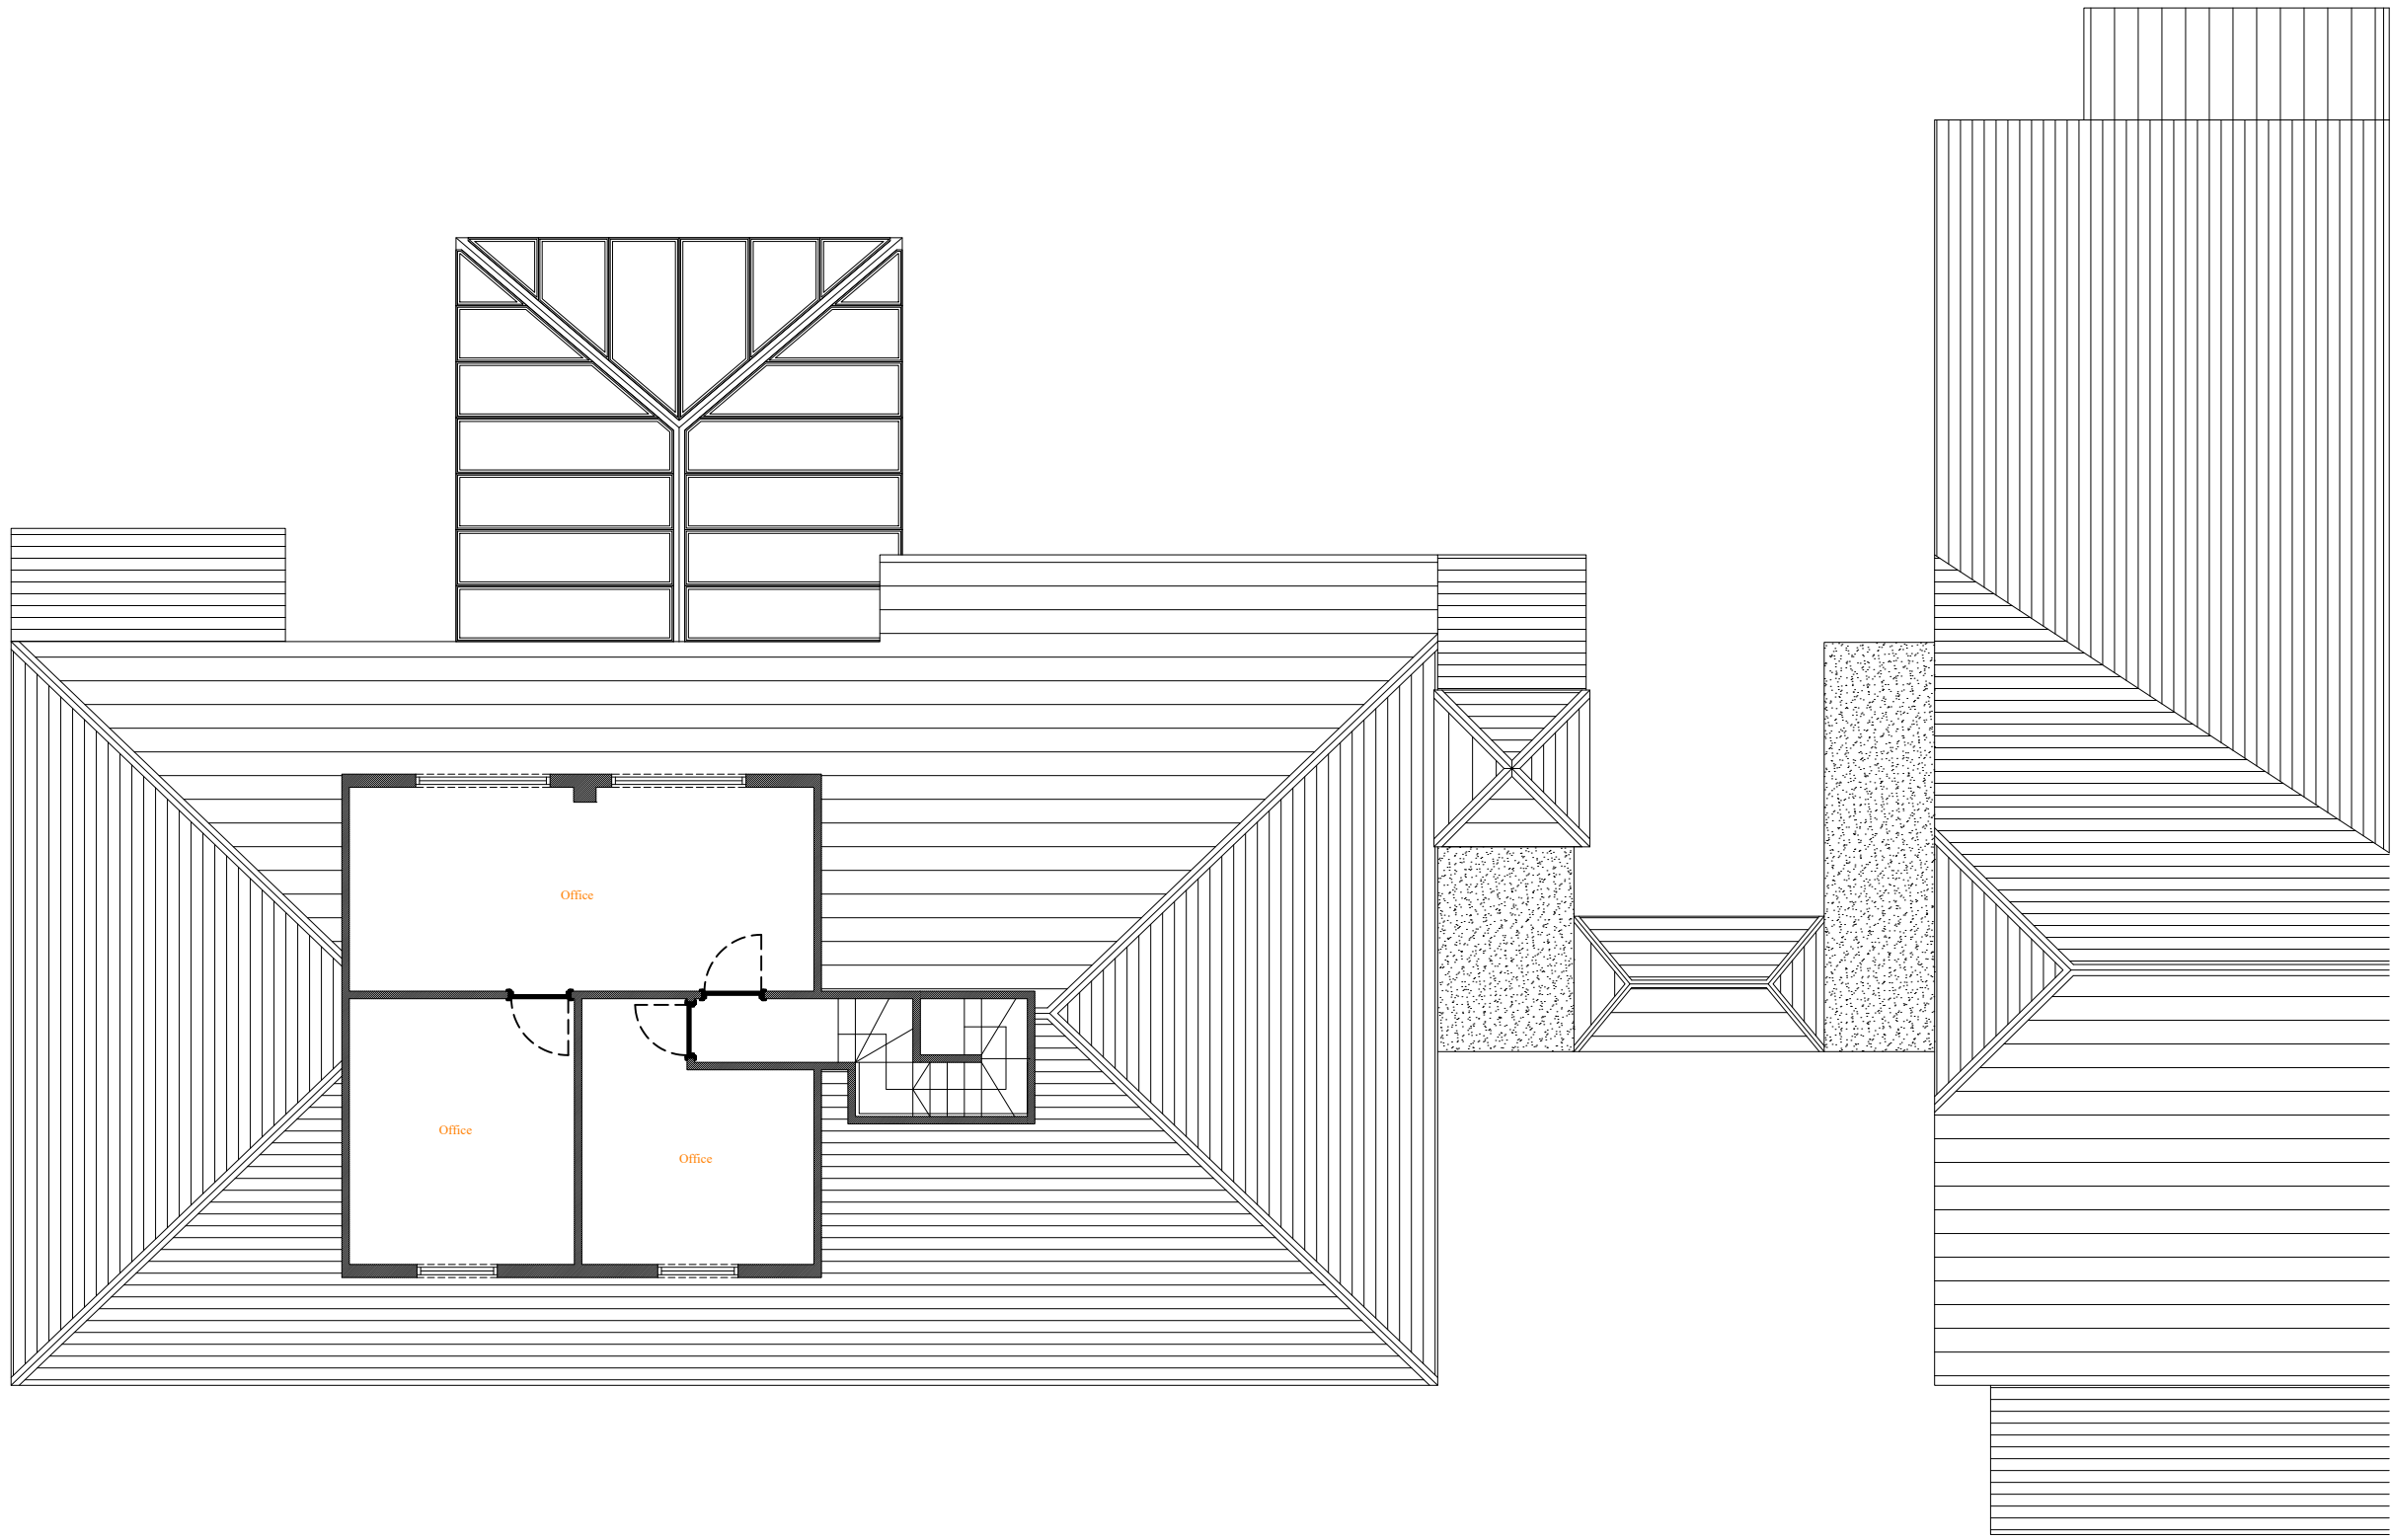

Existing Second Floor.
1:100

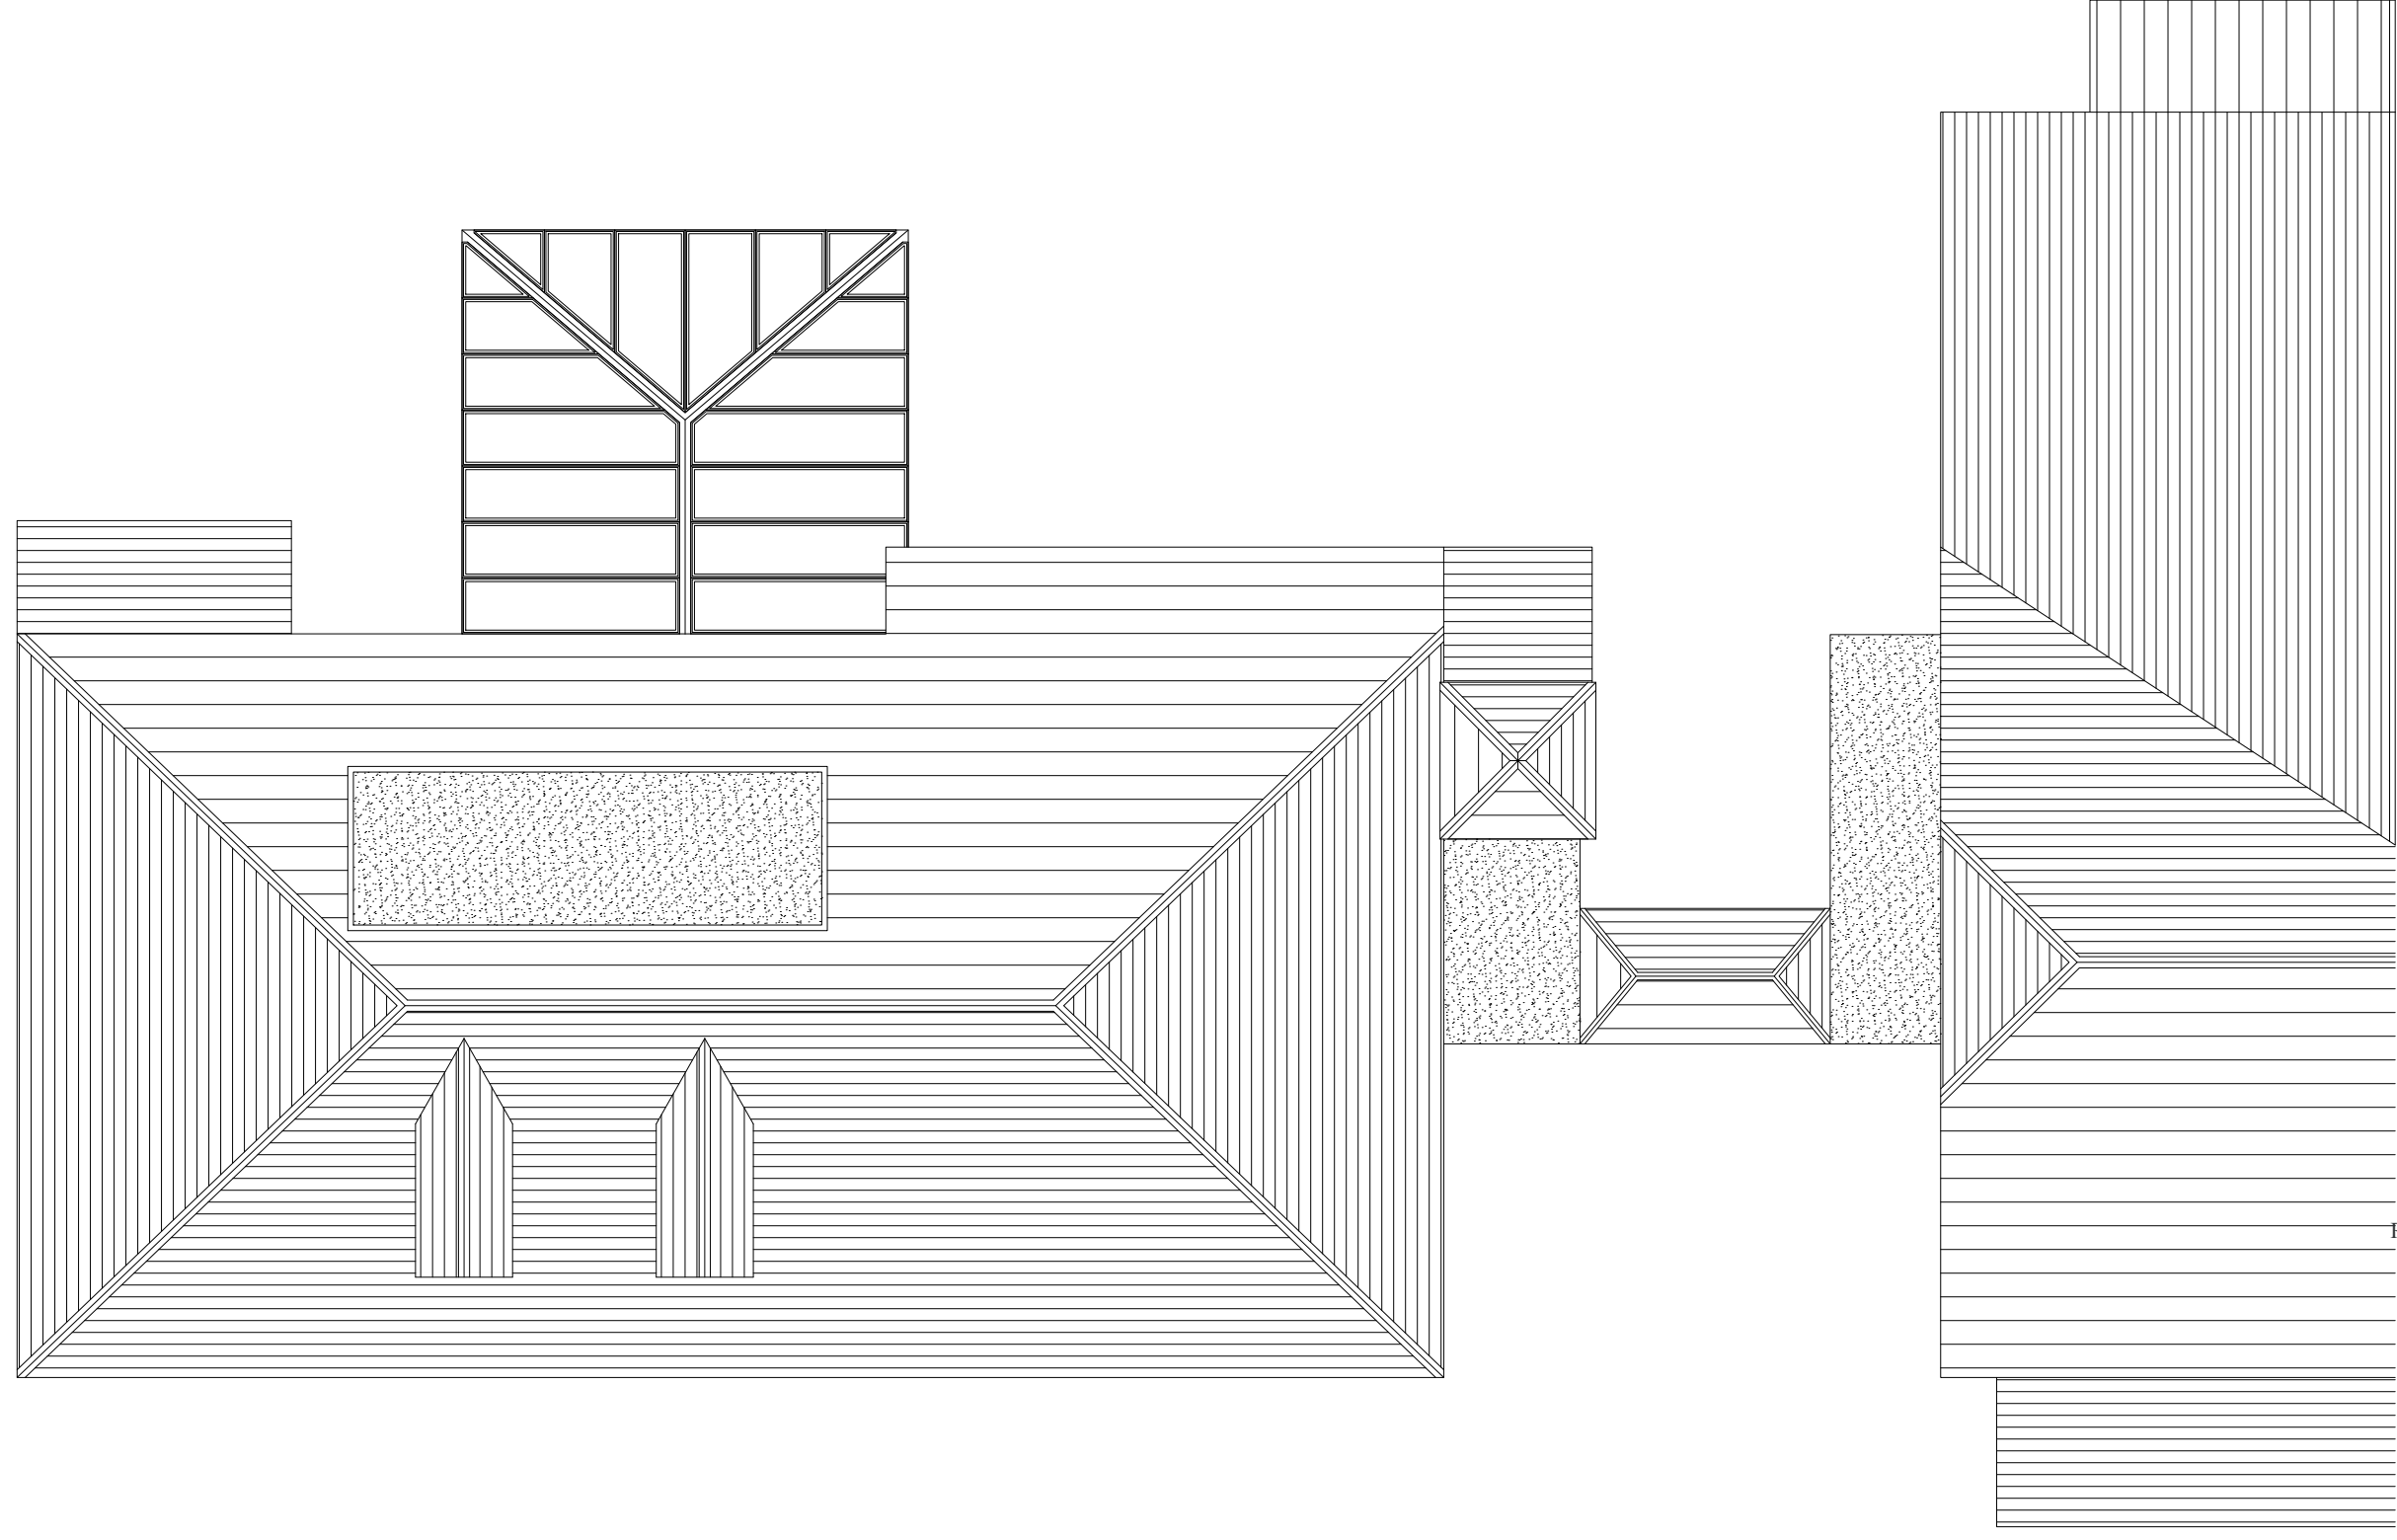

Existing Roof Plan.
1:100