


Molkin Farm
 Brow Lane
 Holmfirth
 HD9 2RJ
 07946872499
 paul@paulmatthewsarchitectural.co.uk
 www.paulmatthewsarchitectural.co.uk

Company Registration Number: 09898149 – Company
 Registered in England and Wales

Do not scale from drawing, use figured
 dimensions only.

All dimensions must be checked and verified on
 site prior to commencement
 of works and architect to be notified of any
 discrepancies.

The copyright for these drawings remains the
 property of Paul MatthewsArchitectural Ltd.
 They must not be reproduced in any way without
 prior written consent from the originator (Paul
 MatthewsArchitecturalLtd).

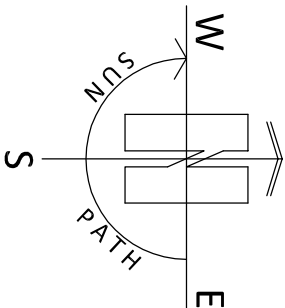


Project
 Erection of Porch Extension 75b Holmfirth Road
 Meltham, Holmfirth, HD9 4DA

Client
 Mr S Hattersley

Drawing Title/Issue

Location Plan

scale 1:1250 date 11/18 sheet size A4 dwg. no. 18/475/01

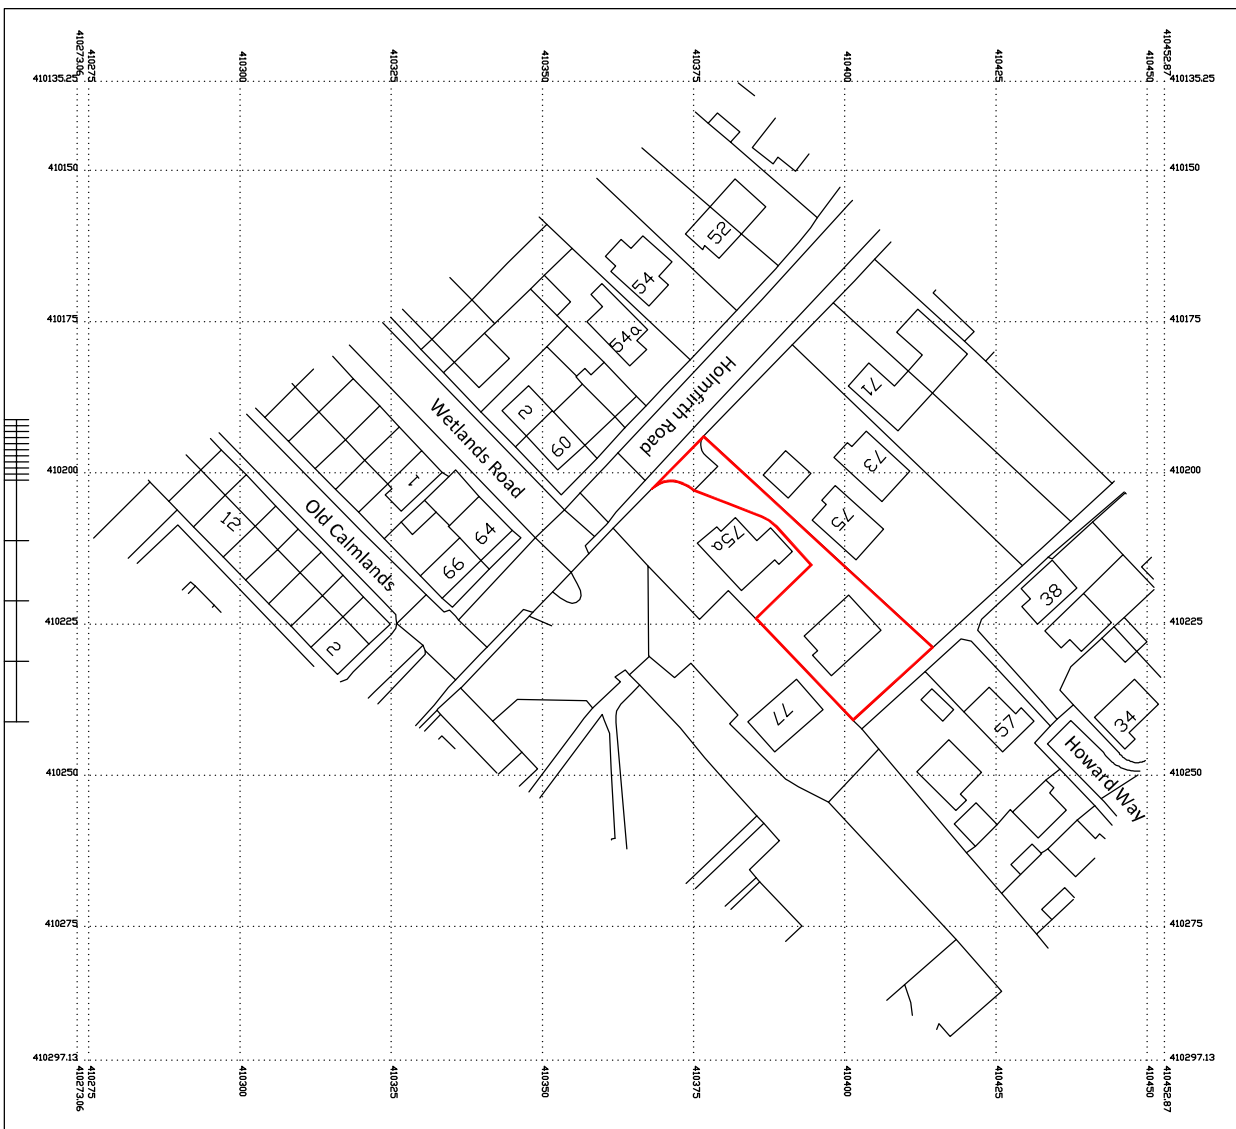

© Crown copyright and database rights 2018 OS 10003143
 Reproduction in whole or part is prohibited without the prior permission of Ordnance Survey.

