


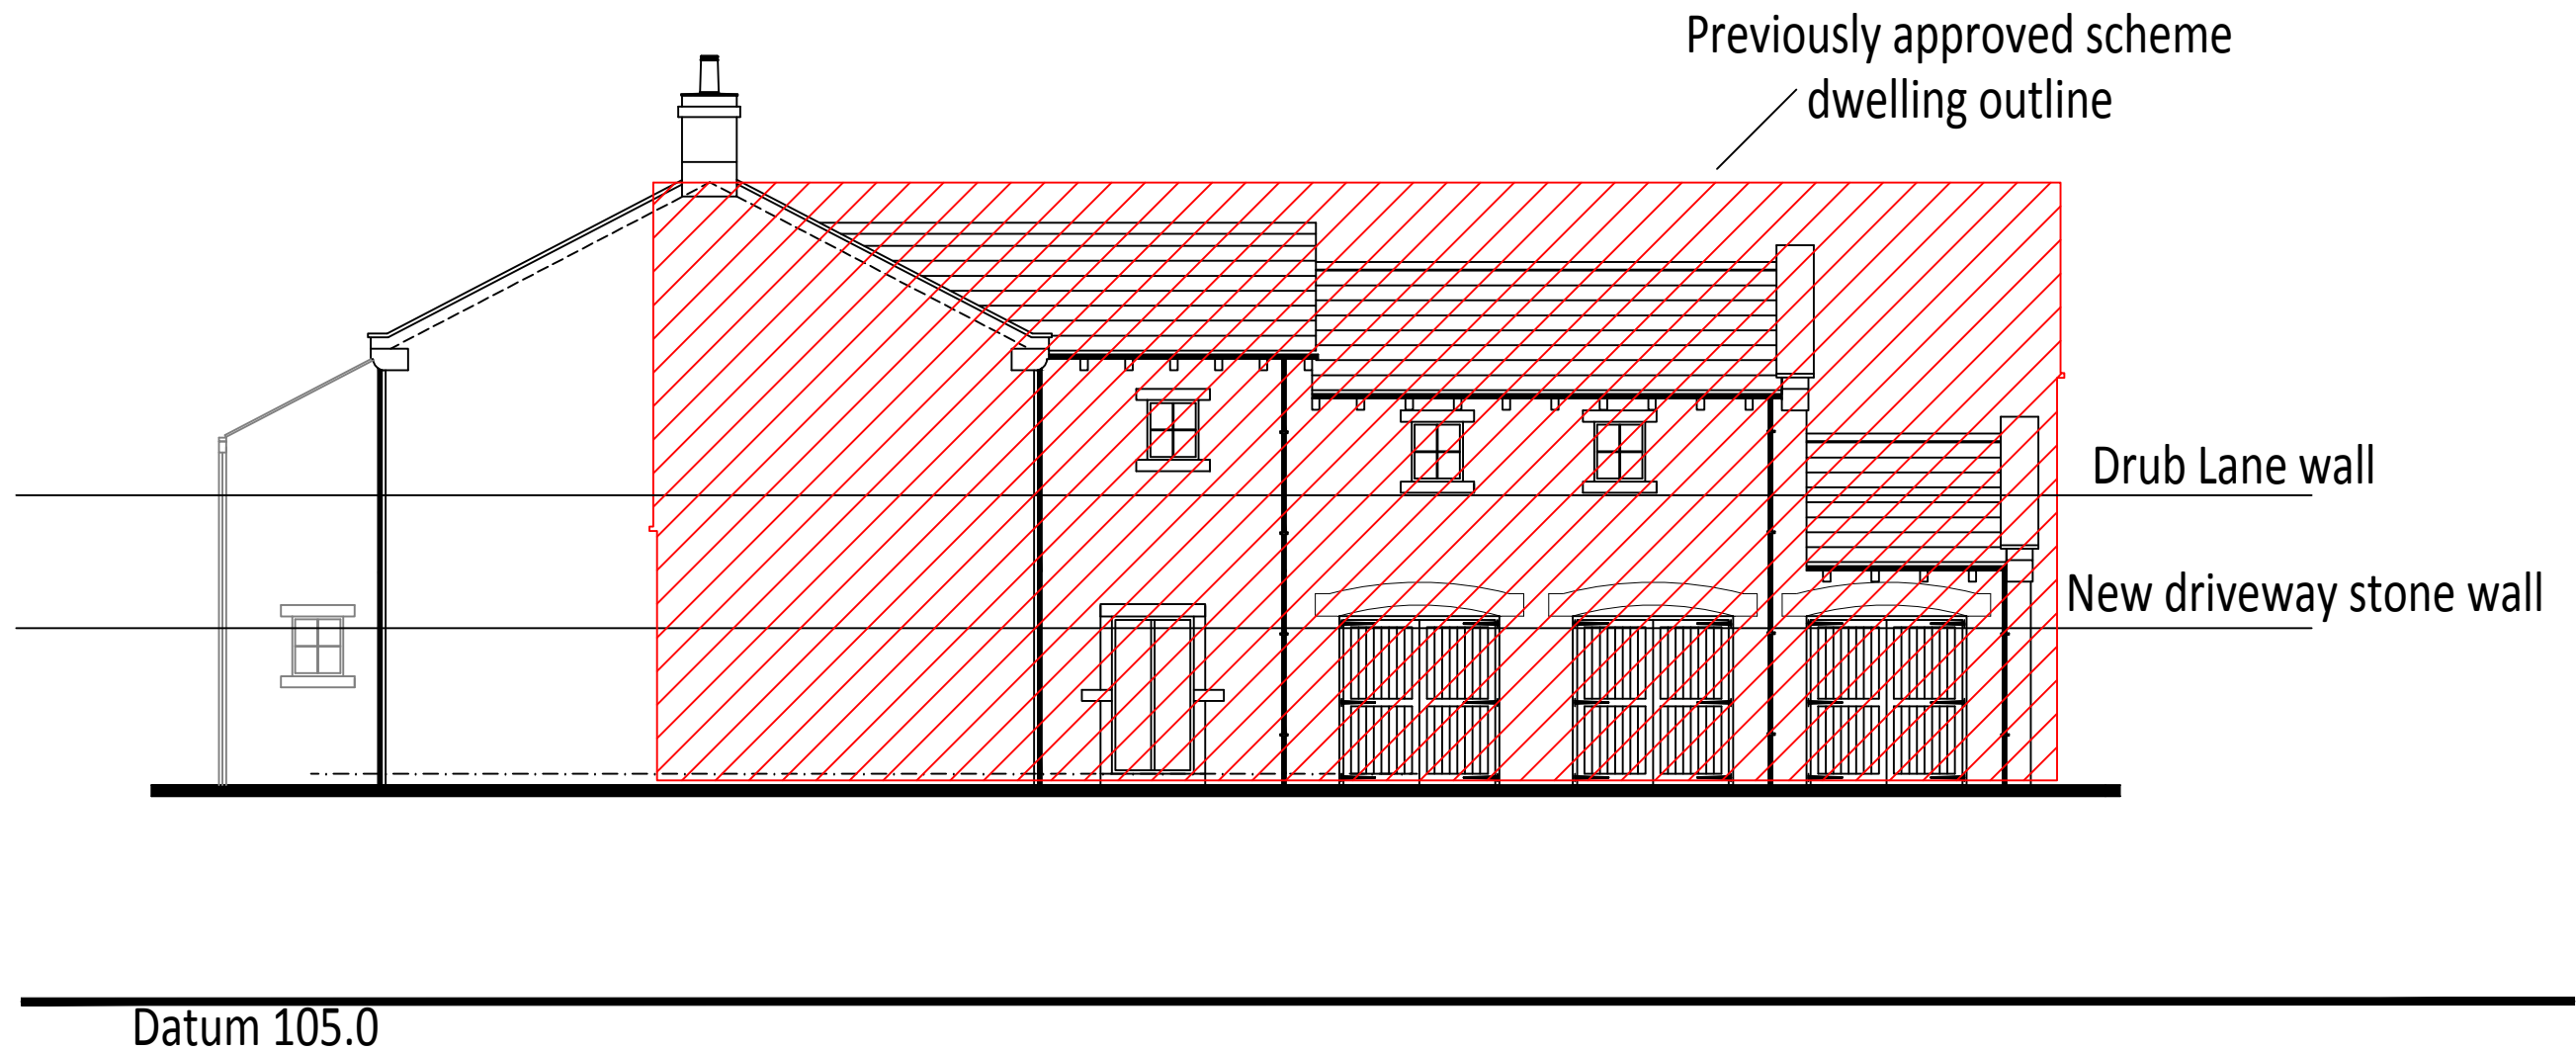

Proposed Drub Lane street Scene



Firth Buildings, 99 - 103 Leeds Rd, Dewsbury, WF12 7BU t: 01924 464342
e: info@martinwalsh.co.uk w: www.martinwalsh.co.uk

Rev	Description	Drawn	Checked	Date			
Document Status : Purpose of Issue:							
S0 FOR INFORMATION							
Title							
Proposed Drub Lane Street Scene							
MWA project ref	Scale	Original Paper Size	Orientation	Drawn Checked			
6198	1:100	@ A3	Landscape	MW(J)			
File Identifier							
Project	Originator	Volume	Level	Type	Role	Number	Revision
TSDL - MWA - 01 - GF - DR - A - 0007 P1							