
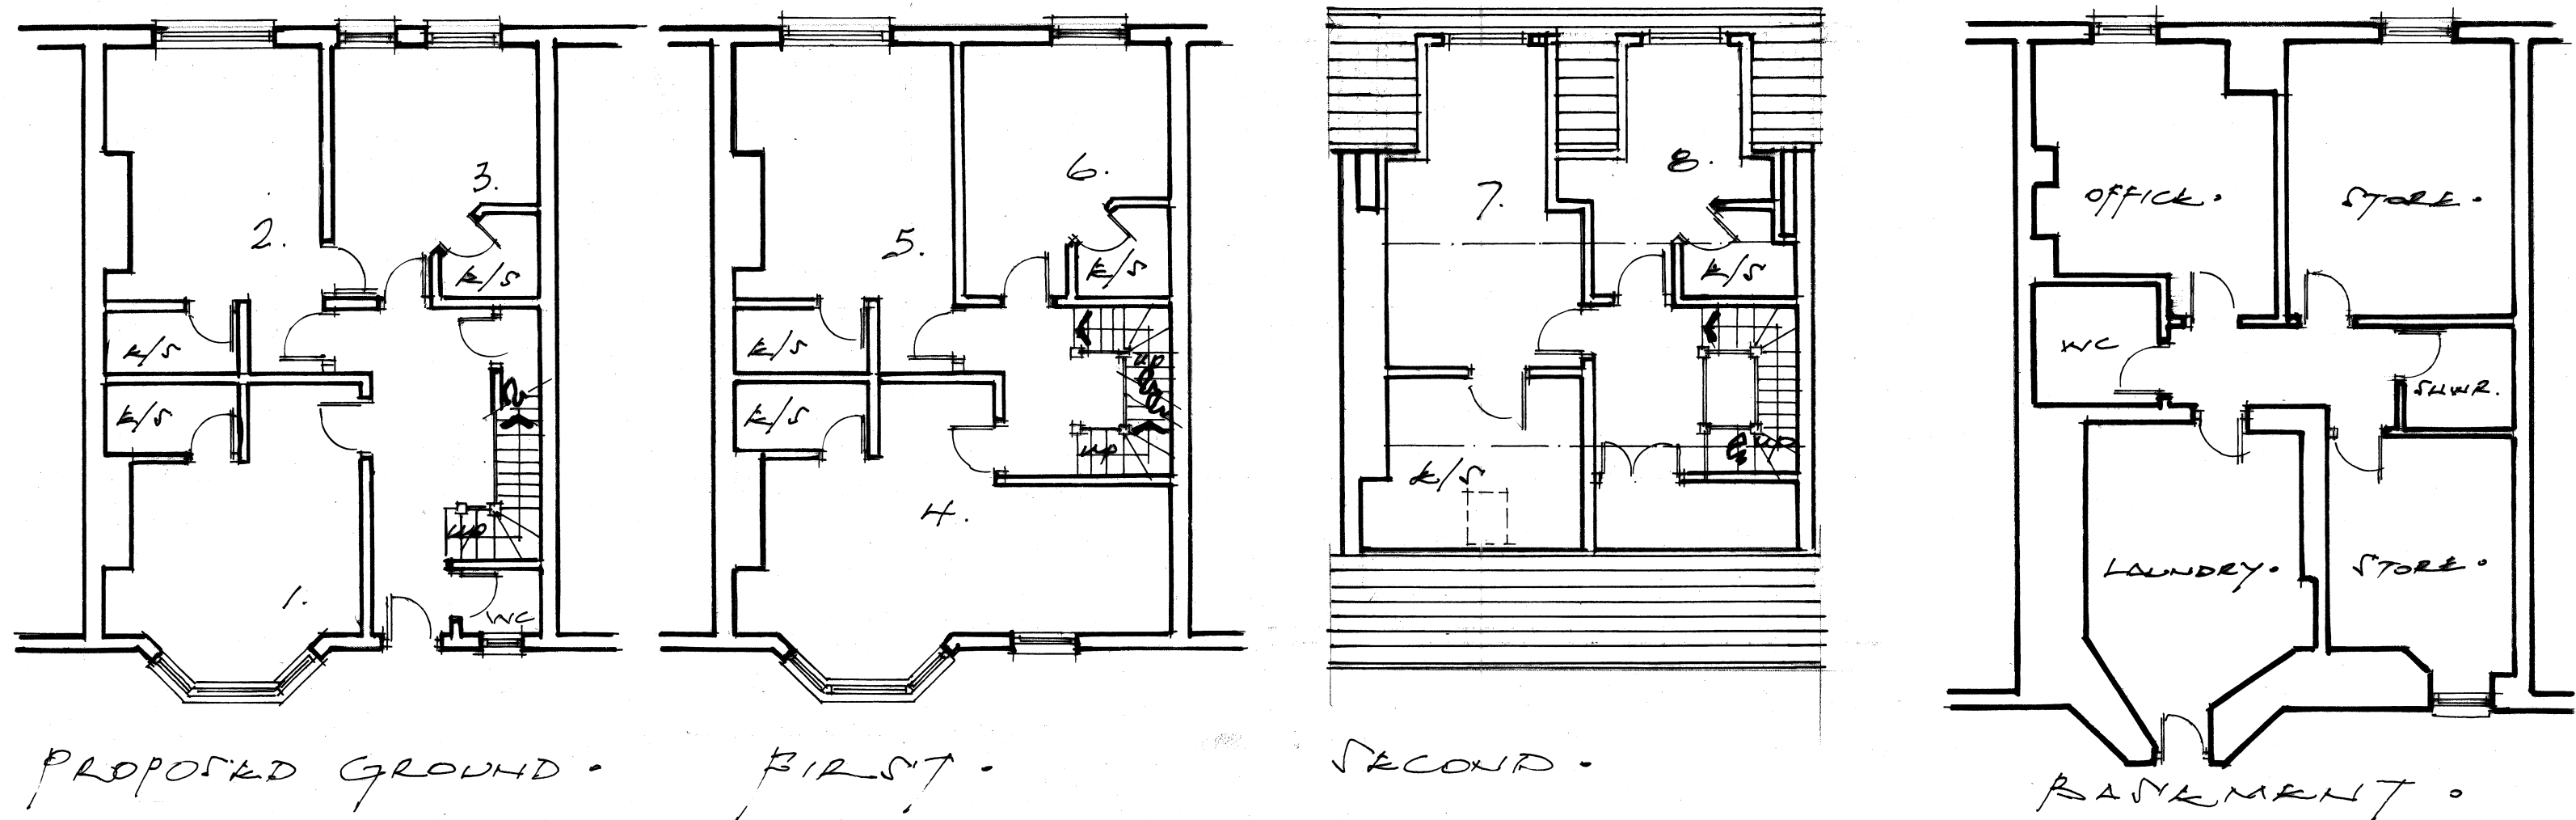


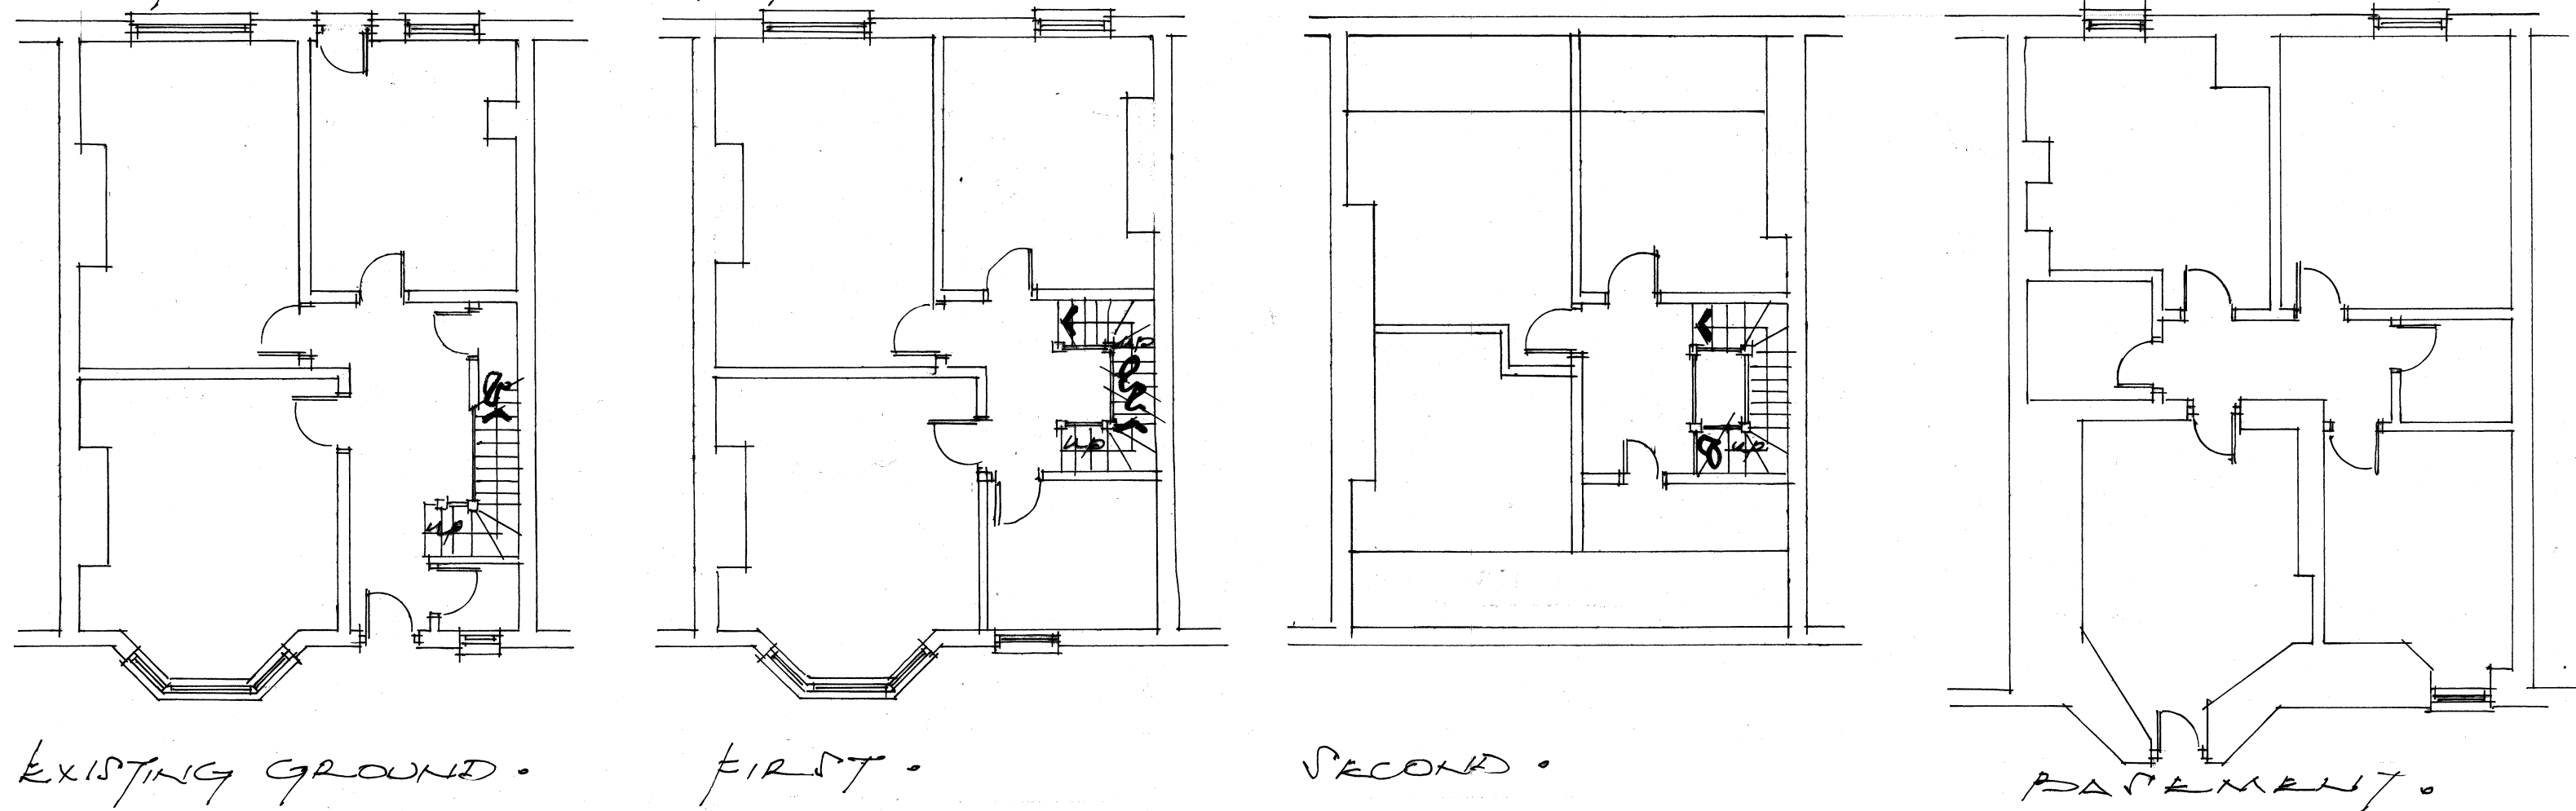

"A" DORMERS AMENDED MAY 19

SITE			
12 CAMBRIDGE ROAD HUDDERSFIELD. HD1 5BU			
PROJECT			
CHANGE OF USE			
TITLE			
EXISTING AND PROPOSED PLANS AND ELEVATIONS			
SCALE	DATE	DRAWN	DRAWING NO.
1:100	March '19	RCR	CR/PL/XIX/001 u A"

RT DESIGN
Architectural & Surveying Consultants

304 Valley Mill,
Cottonfields,
Eagley, Bolton.
BL7 9DY
Tel : 01204 591411

FIGURED DIMENSIONS TO BE FOLLOWED IN PREFERENCE TO SCALED.
ALL DIMENSIONS TO BE CHECKED ON SITE.
IN THE EVENT OF A DISCREPANCY REFER TO RT DESIGN.
THIS DRAWING REMAINS THE COPYRIGHT OF RT DESIGN AND MAY NOT BE
COPIED IN WHOLE OR PART WITHOUT PRIOR WRITTEN CONSENT.