


Site Visit	
Number of Site Notices Posted: 02/08/19	
Date when Site Notice was Posted:	
Application Number: 2018/62/93980/W	
Applicant Lewis Hampton Technology House 2, Lissadel Street Manchester M6 6AP	Agent
Proposal Change of use from house of multiple occupation to guest house	Location 12, Cambridge Road, Huddersfield, HD1 5BU
Target Date: 30-Jan-2019	Officer:
Conservation Area	Ward Newsome Ward , Greenhead Ward
Listed Building	TPO TPO 30/98/t1
The Site: This should include notes regarding the style of the property materials in use, outbuildings, drive, garden, boundary treatments, levels and any other points of interest.	
2-st h w attic below dorm. & basement Stone / b.s. yard at front no p/h exist for permit lay by Acc, track seen	

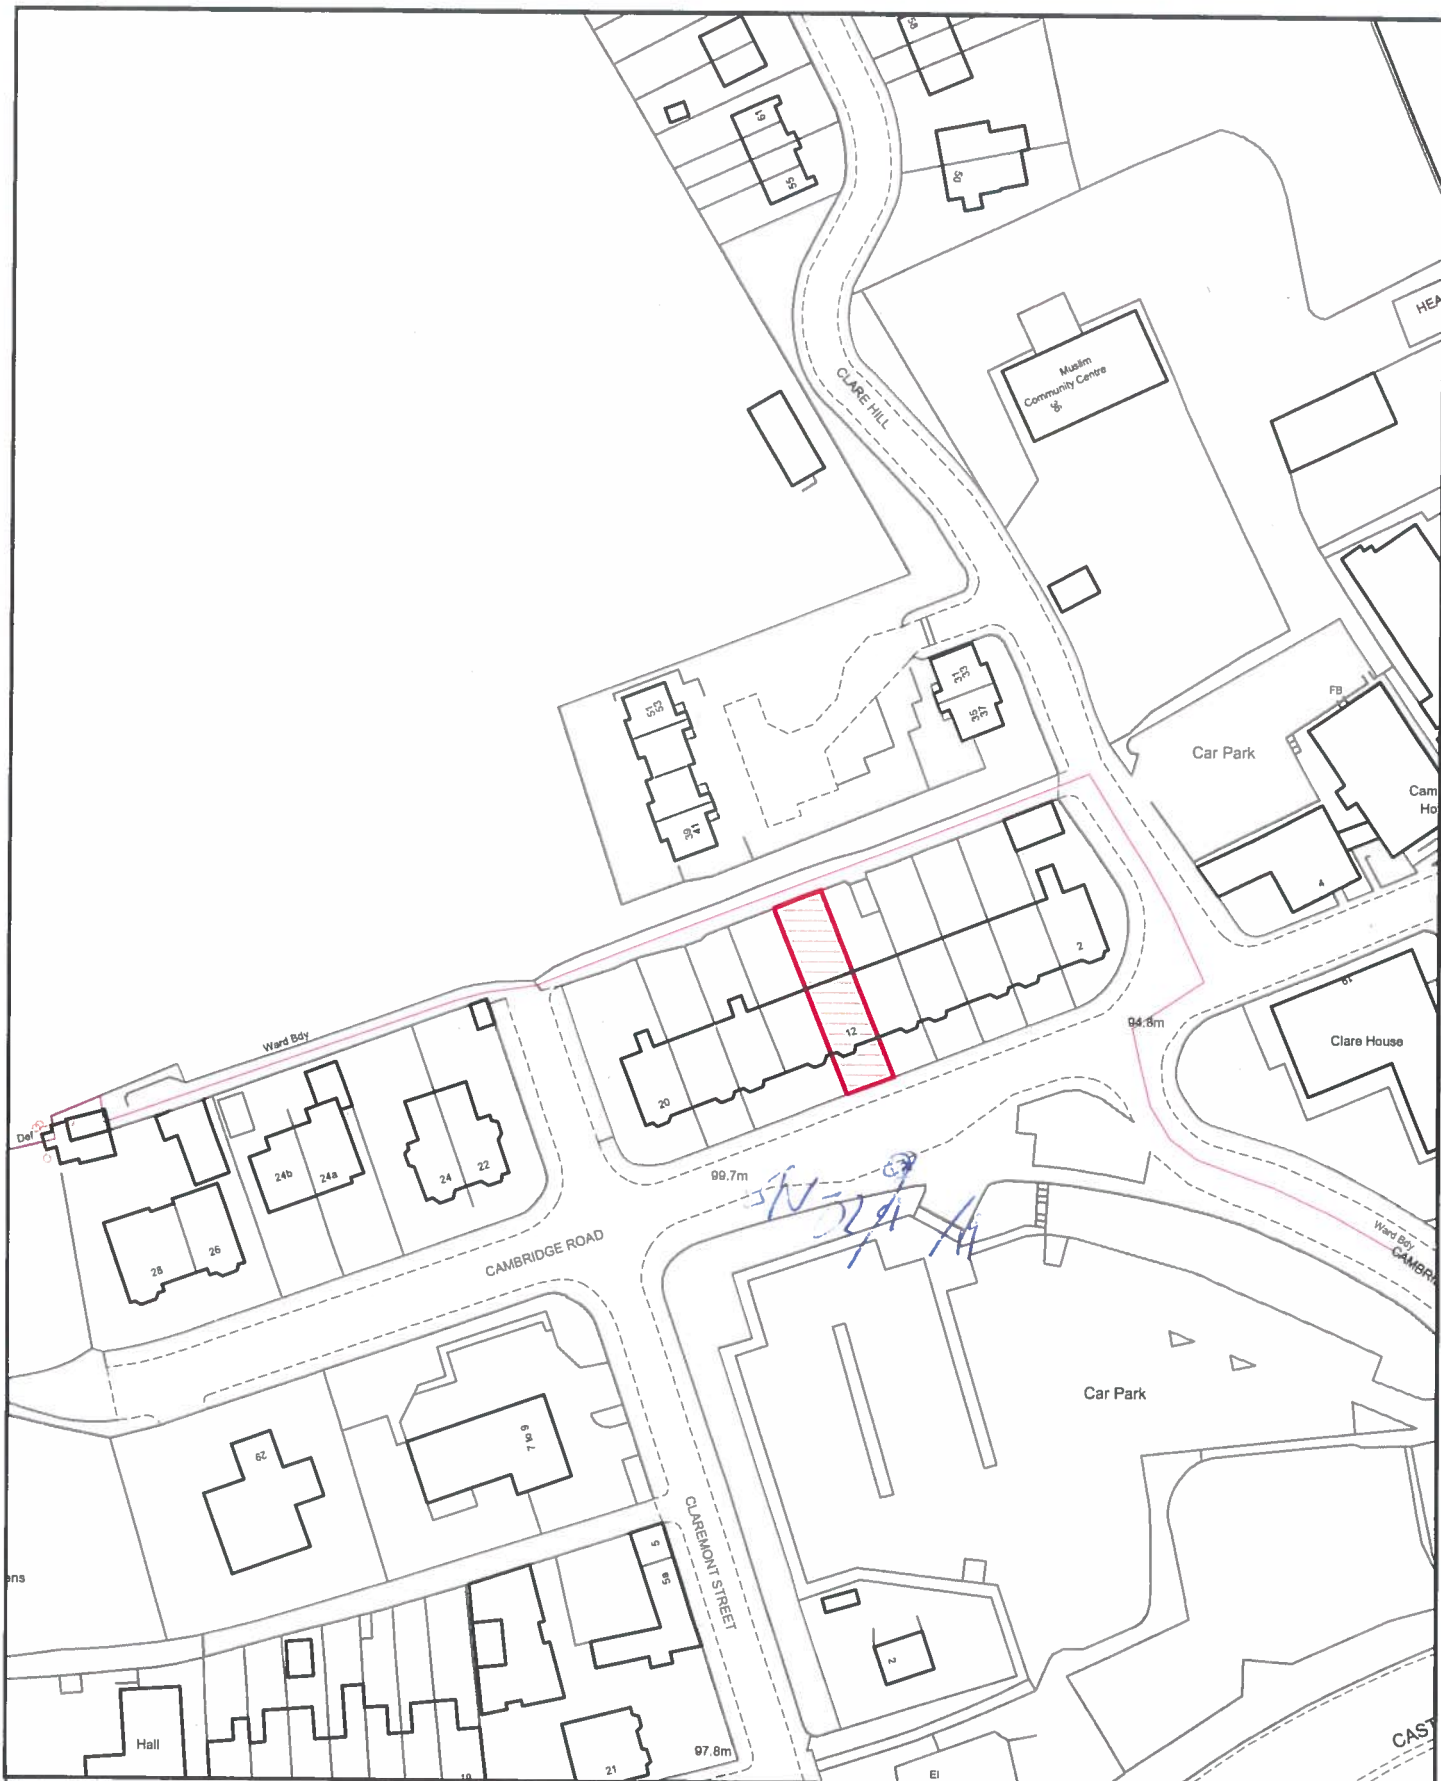

This copy has been produced for Planning & Building Control purposes only

NO FURTHER COPIES MAY BE MADE

Reproduced from the Ordnance Survey mapping with the permission of the Controller of Her Majesty's Stationery Office © Crown copyright.

Unauthorised reproduction infringes Crown copyright and may lead to prosecution or civil proceedings.

Kirklees Metropolitan Council - Licence No 100019241,2008

Kirklees MC

Scale:- 1:1250

Date:- 10/12/2018

