


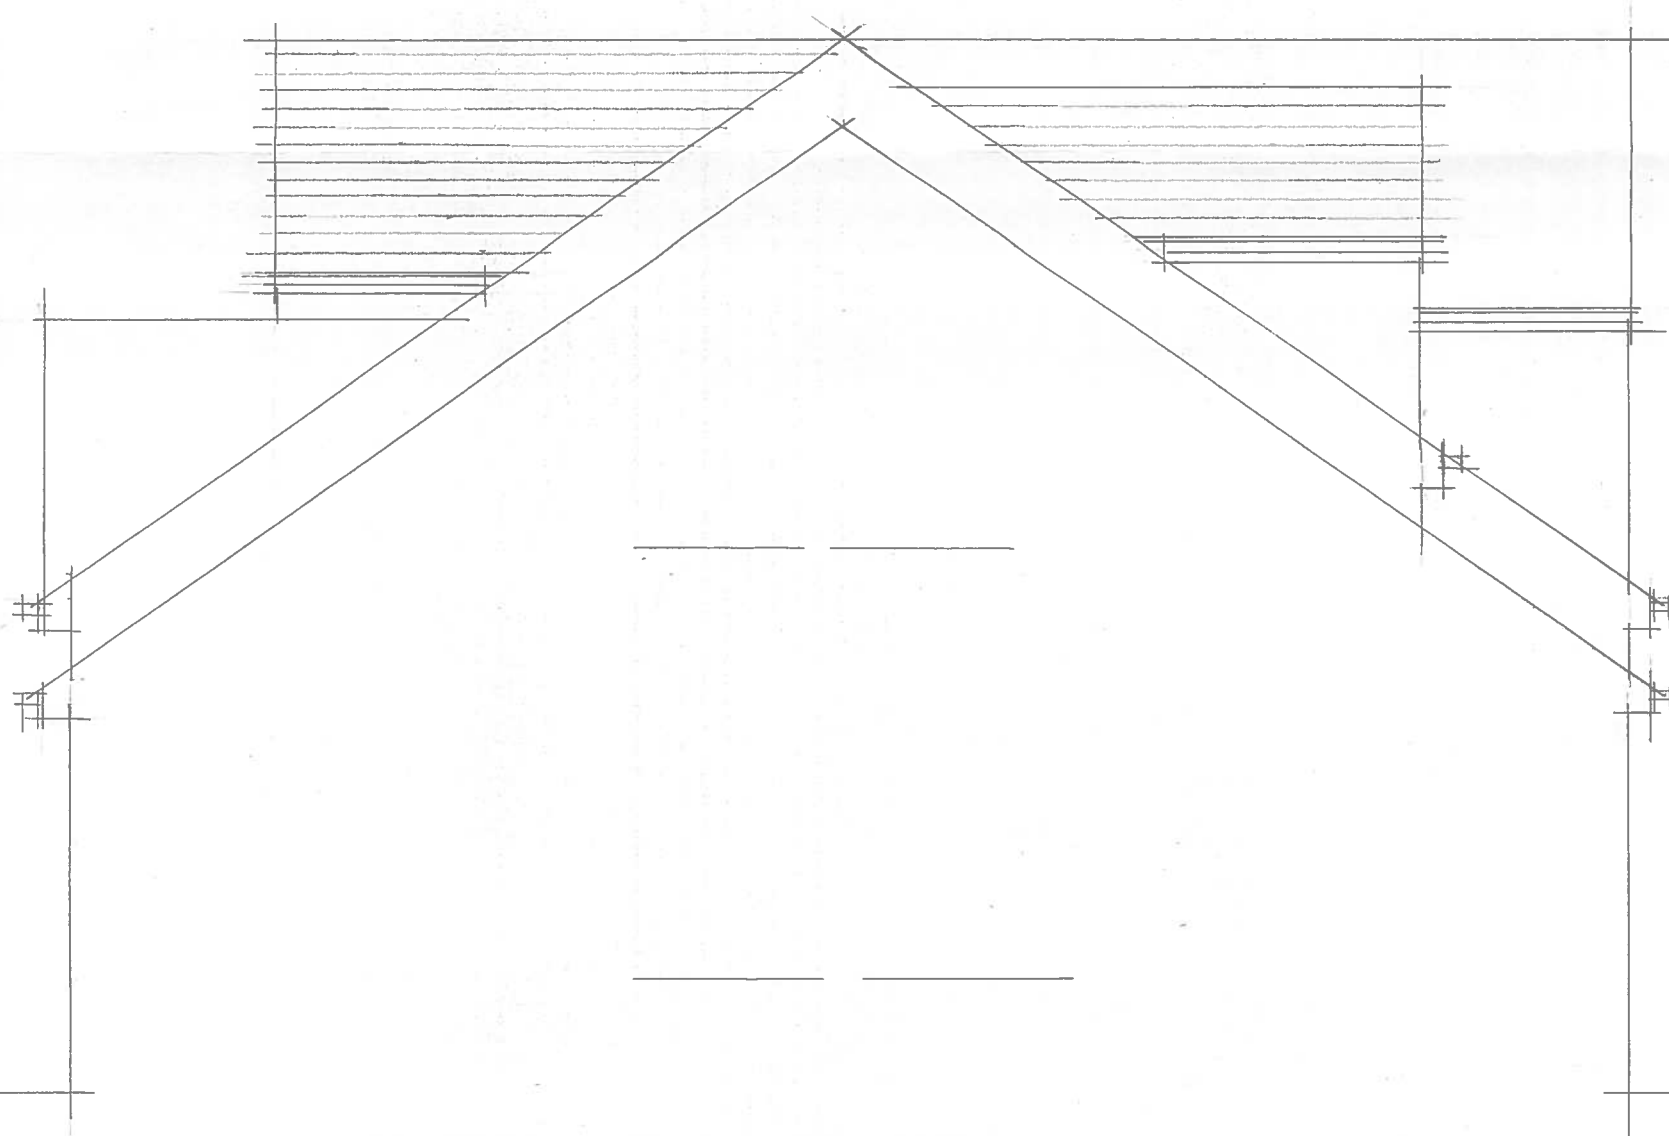

PROPOSED SIDE ELEVATION



PROPOSED SIDE ELEVATION

38 LONGDEN AVENUE
BEAUMONT PARK HUDDERSFIELD
DRG NO 1849.7 SCALE 1:50

0m 0m 0m 0m
Scale 1:50
Scale 1:100
Scale 1:200
Scale 1:1250
4m 8m 16m 100m



[When to scale of original plan, bar = 8cm]

© Copyright Kirklees Metropolitan Council