


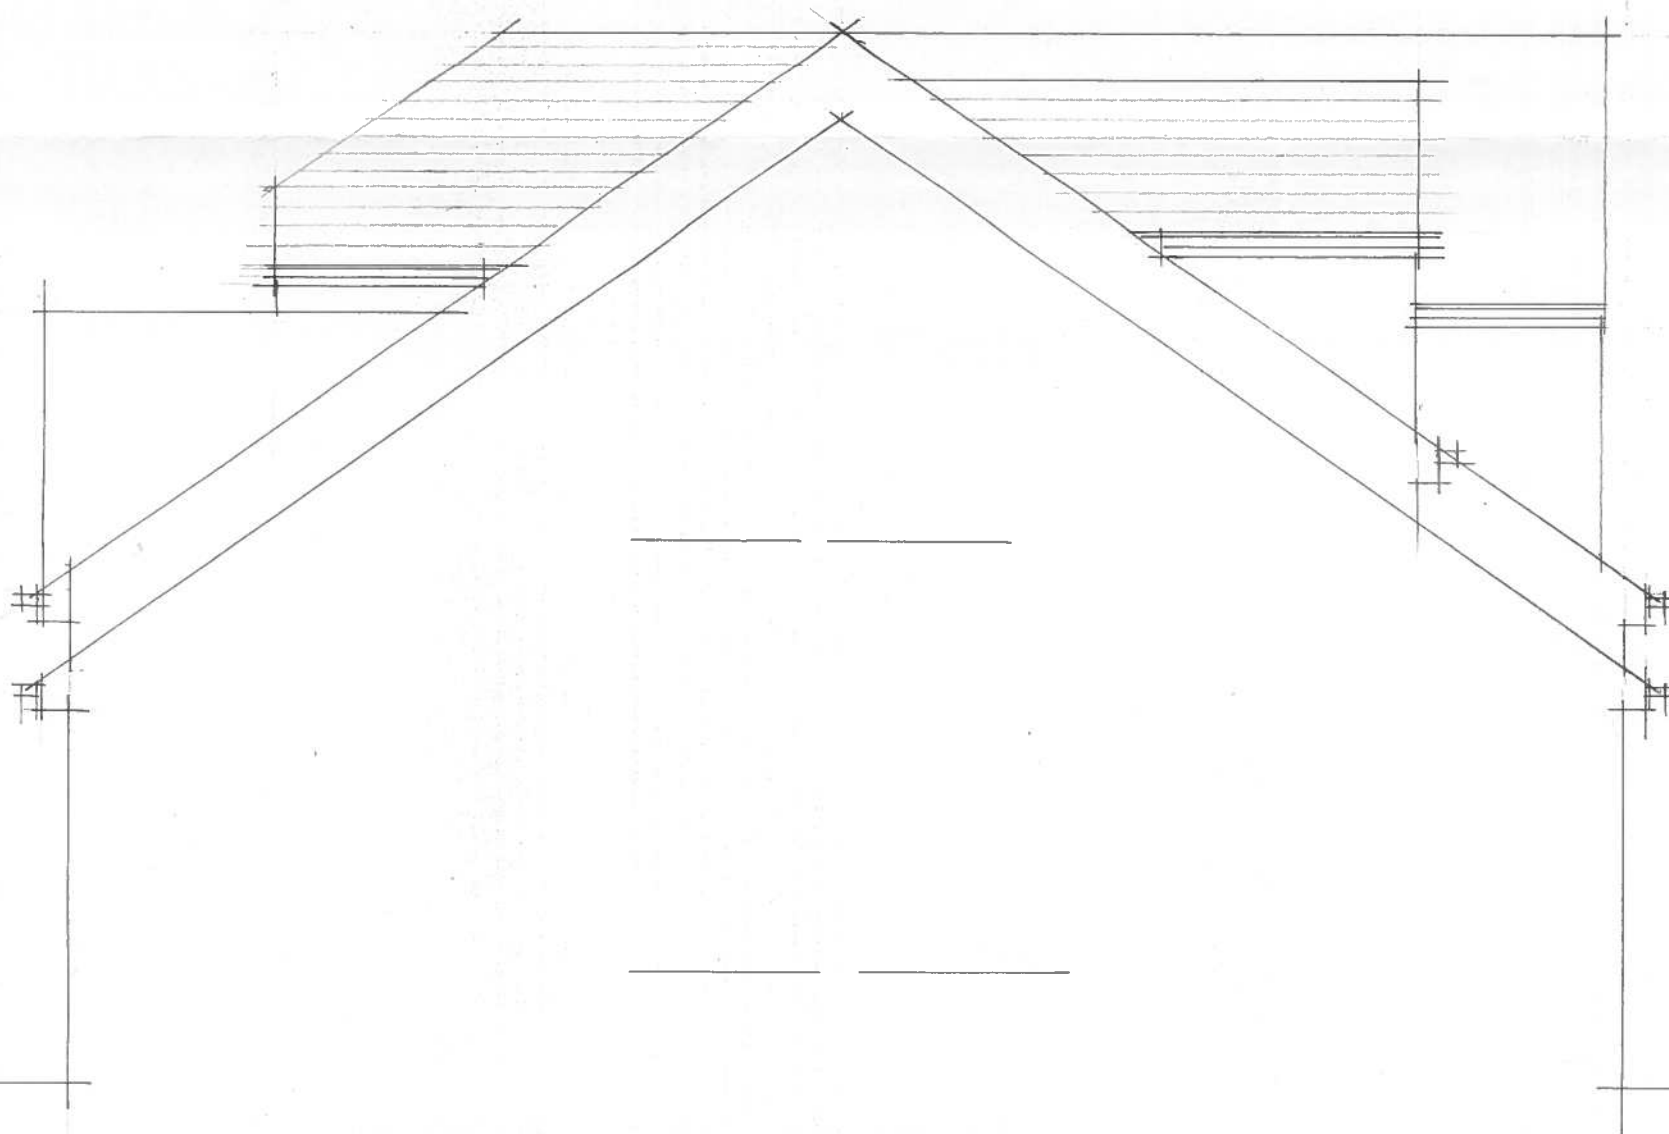

PROPOSED SIDE ELEVATION



PROPOSED SIDE ELEVATION

38 LONGDEN AVENUE  
 BEAUMONT PARK HUDDERSFIELD  
 DRG NO 1849 · 7A SCALE 1 · 50