




EXISTING SECOND FLOOR PLAN.

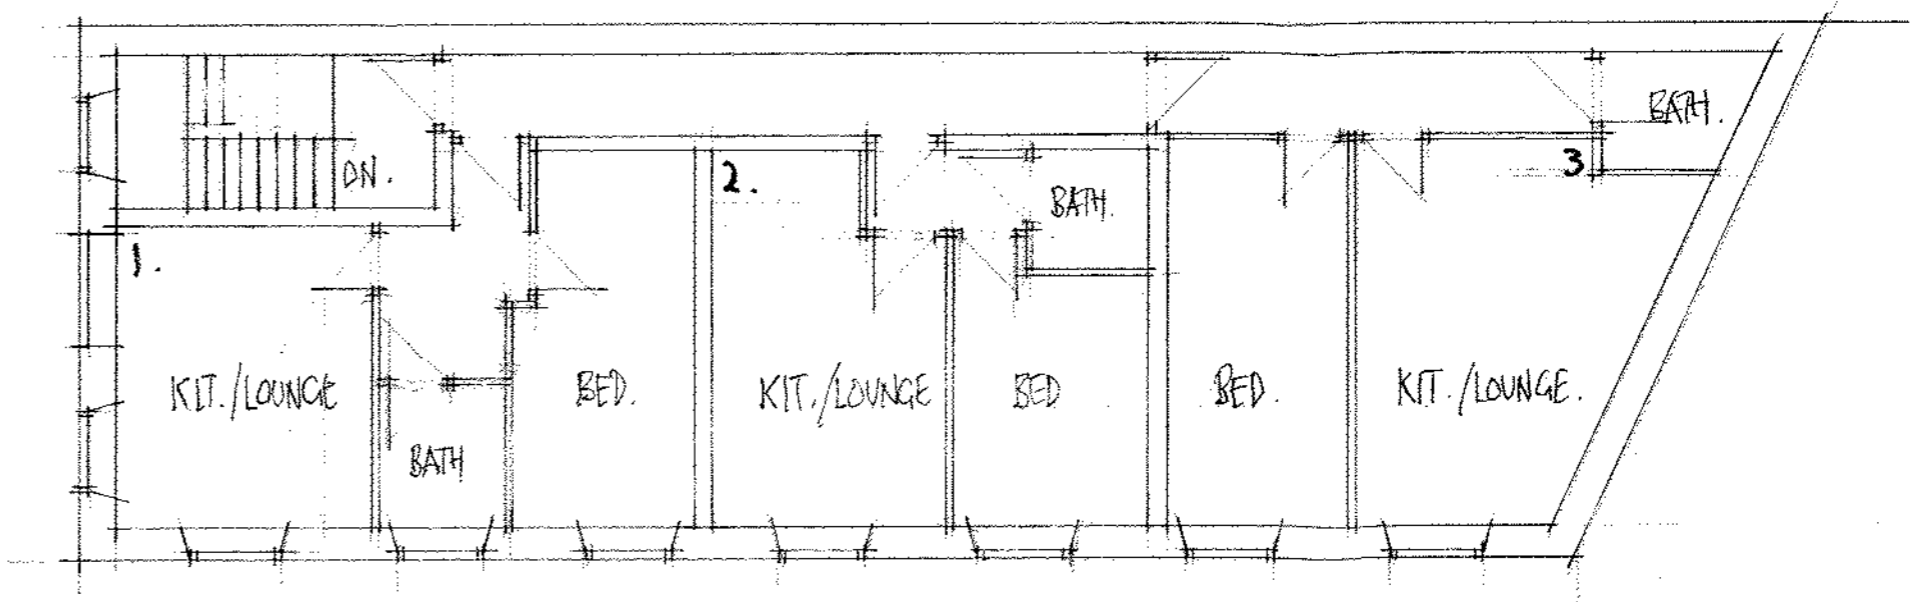


PROPOSED SECOND FLOOR PLAN.

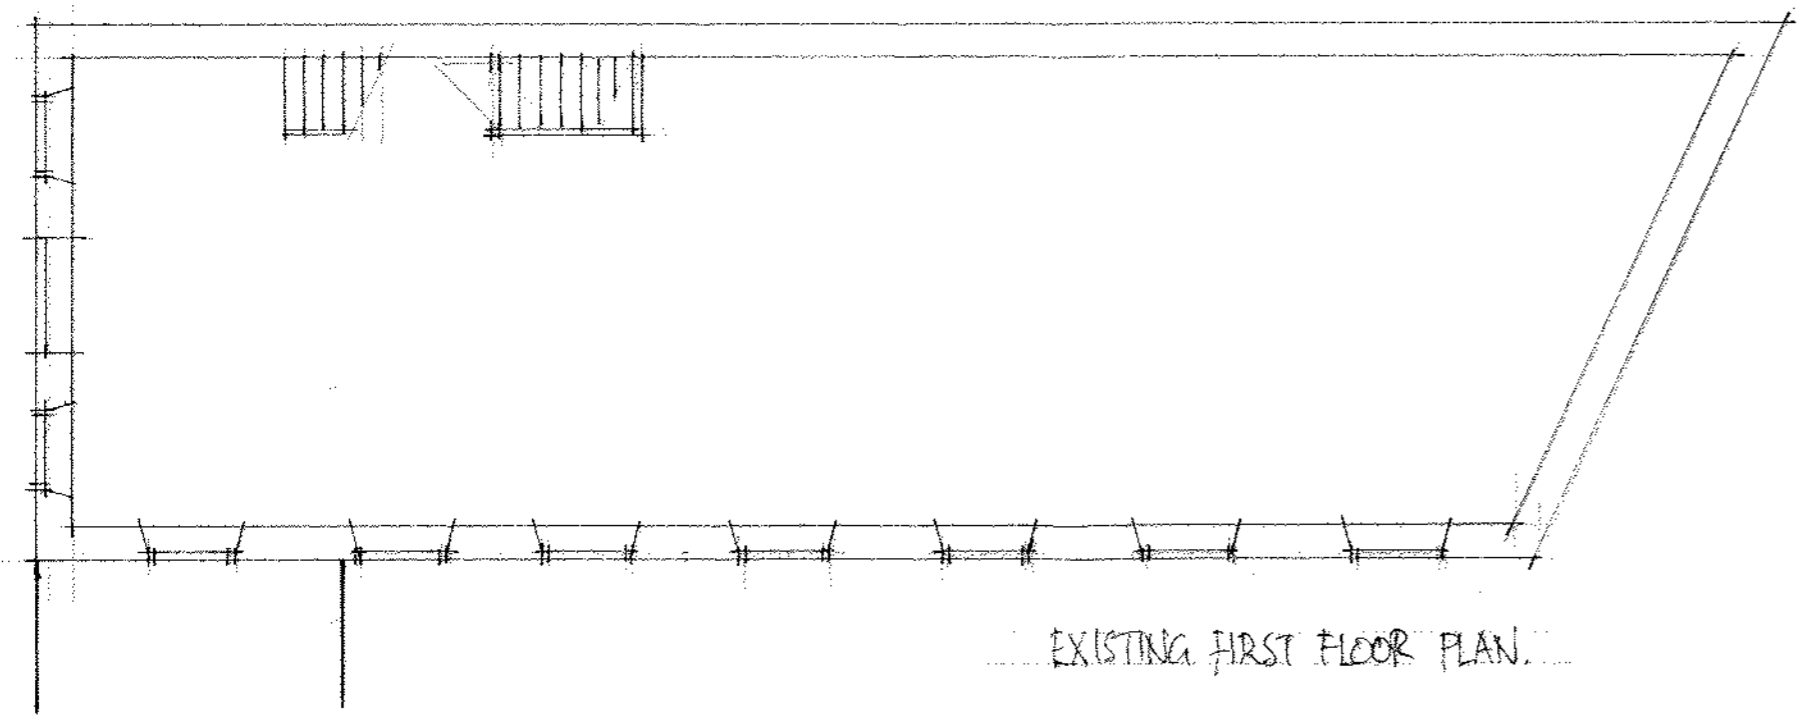


EXISTING FIRST FLOOR PLAN.

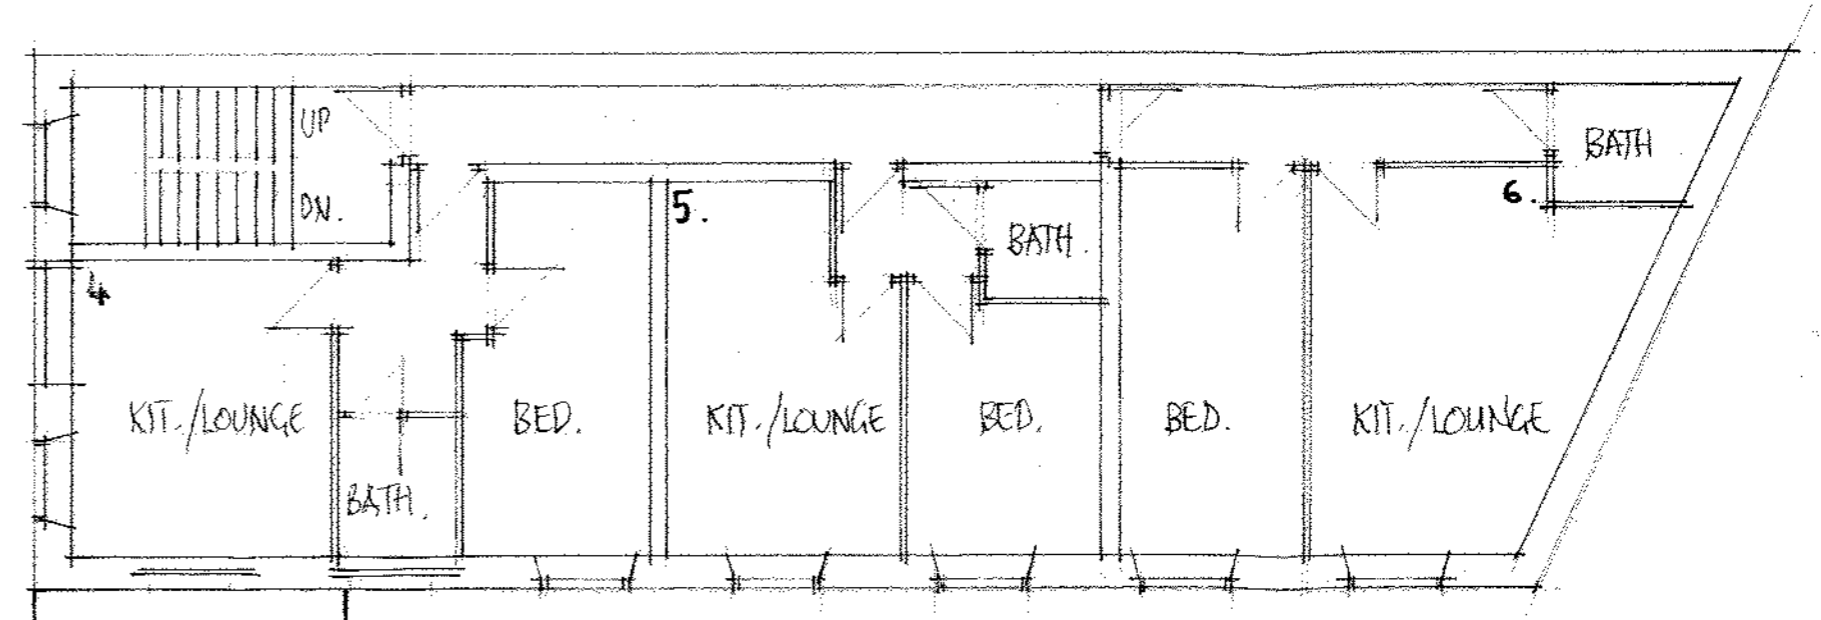

PROPOSED FIRST FLOOR PLAN.

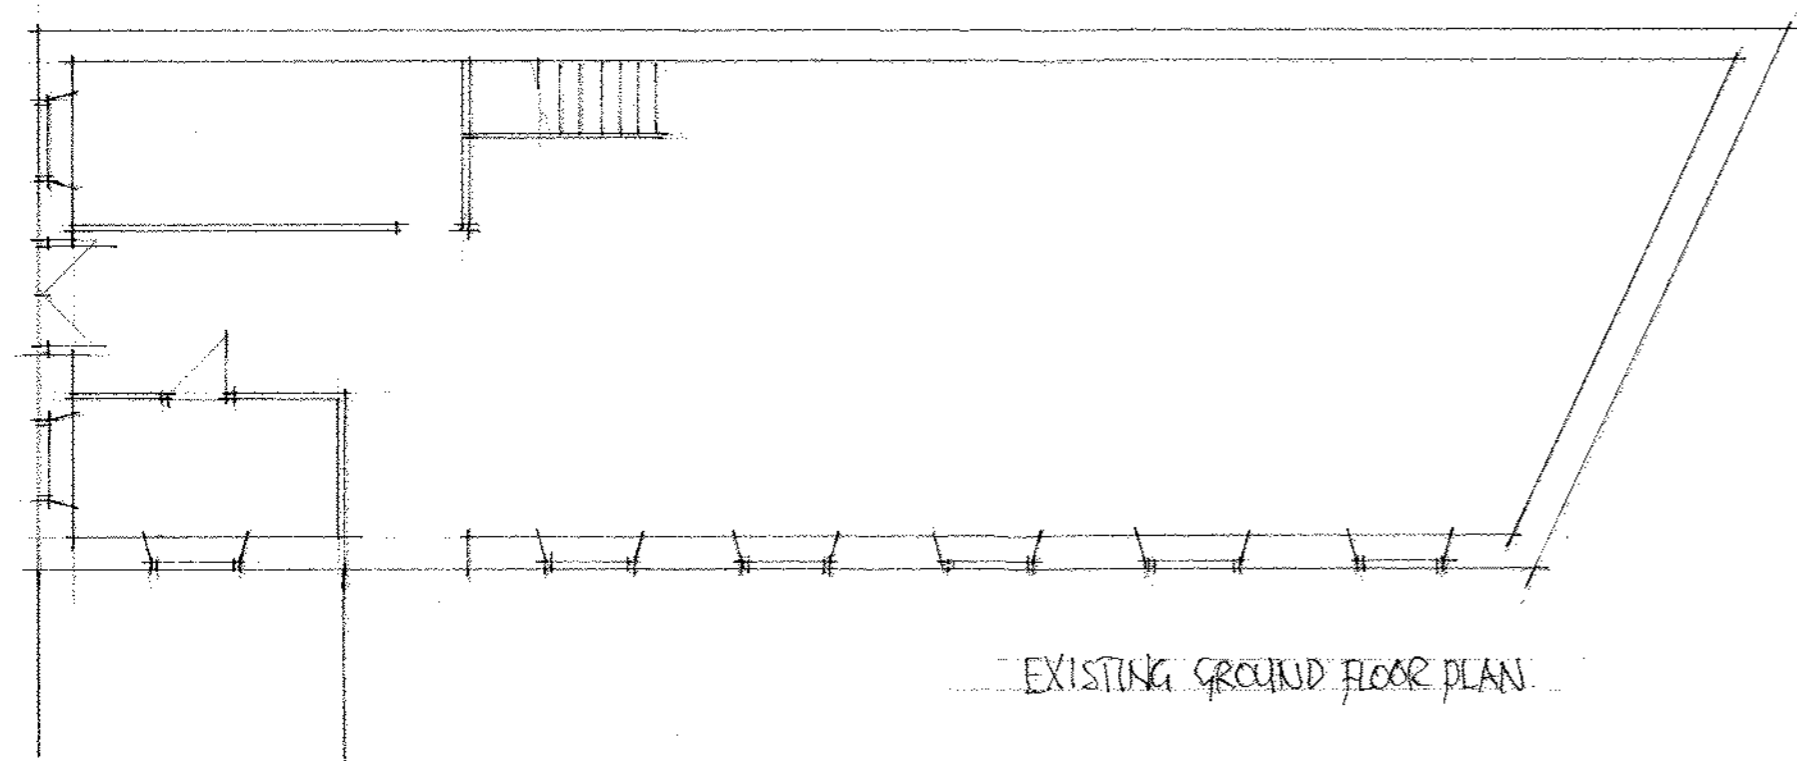

EXISTING GROUND FLOOR PLAN.

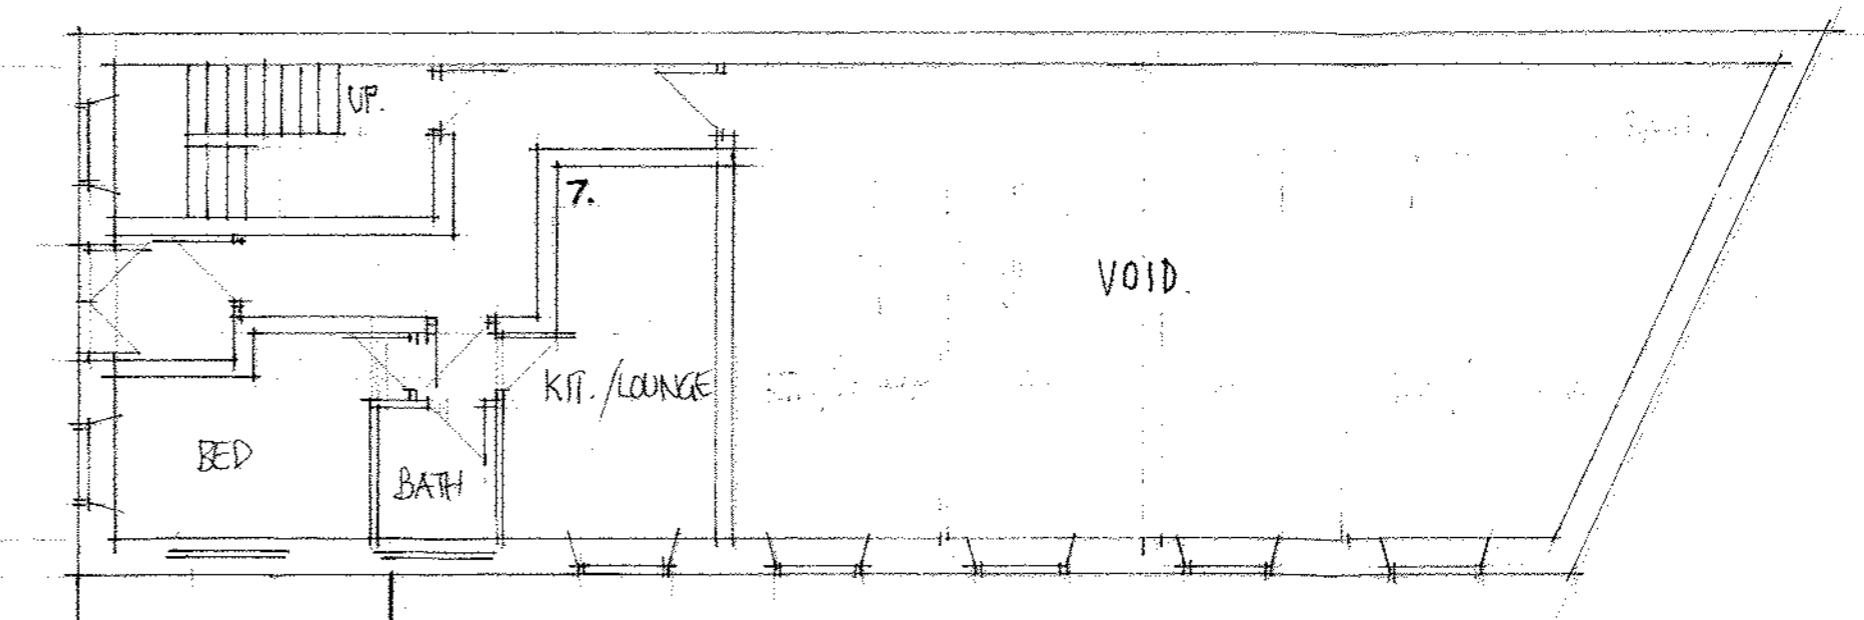

PROPOSED GROUND FLOOR PLAN.

REV. A - 7 FLATS - 10.1.18.

A.S. PROPERTIES LTD.

CHANGE OF USE, WAREHOUSE/MILL TO FLATS AT  
6, BAR STREET, BATLEY.

WF17 5PG.

EXISTING & PROPOSED FLOOR PLANS.

1:100 AUG. 18. JMF.