


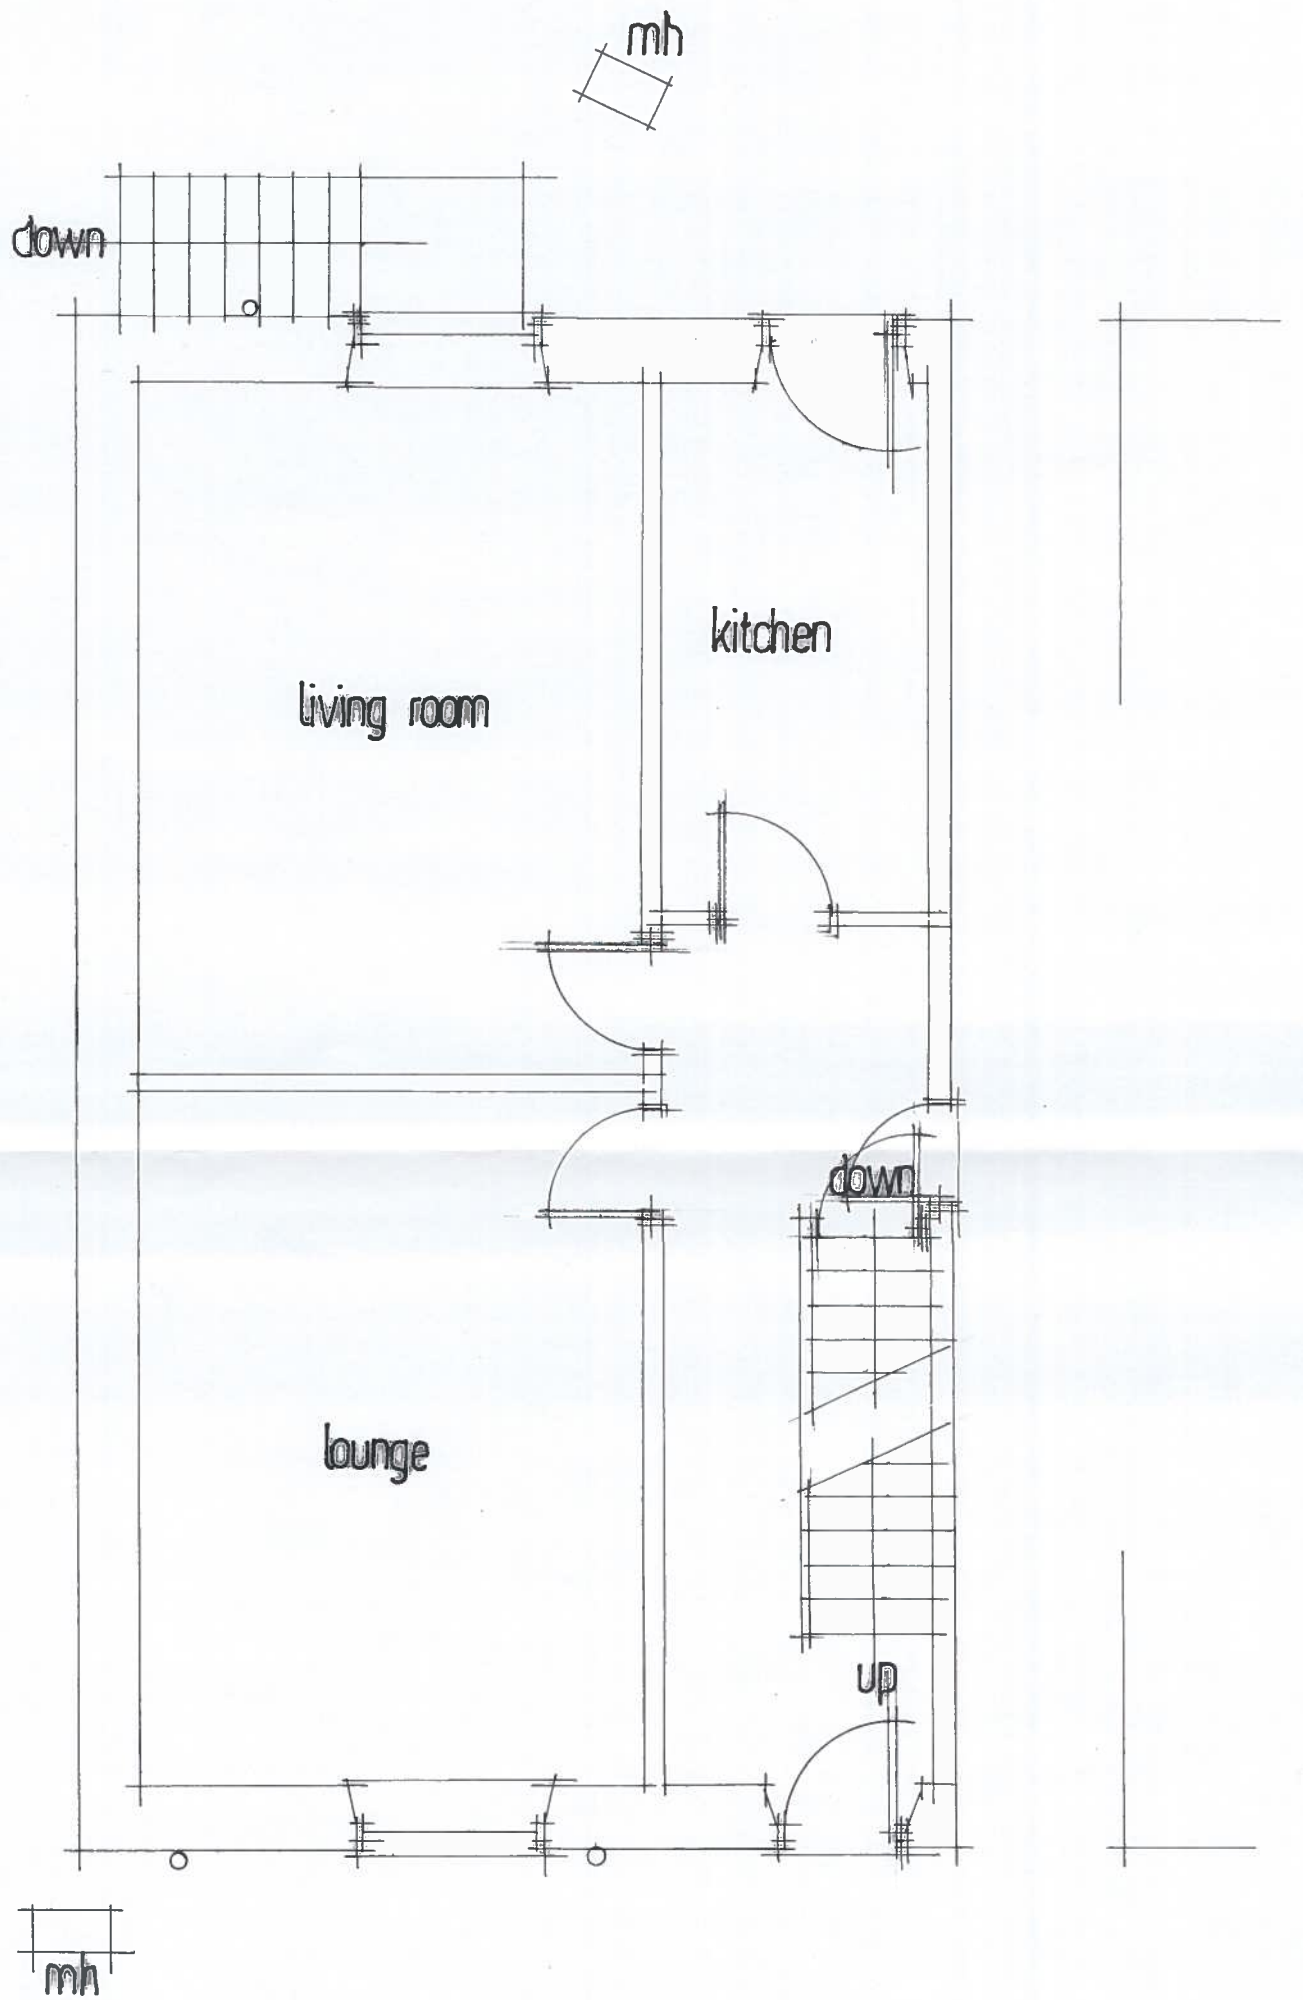

EXISTING GROUND FLOOR

75/77 SPRINGDALE STREET
THORNTON LODGE HUDDERSFIELD

DRG NO 1851 · 2 SCALE 1 · 50