


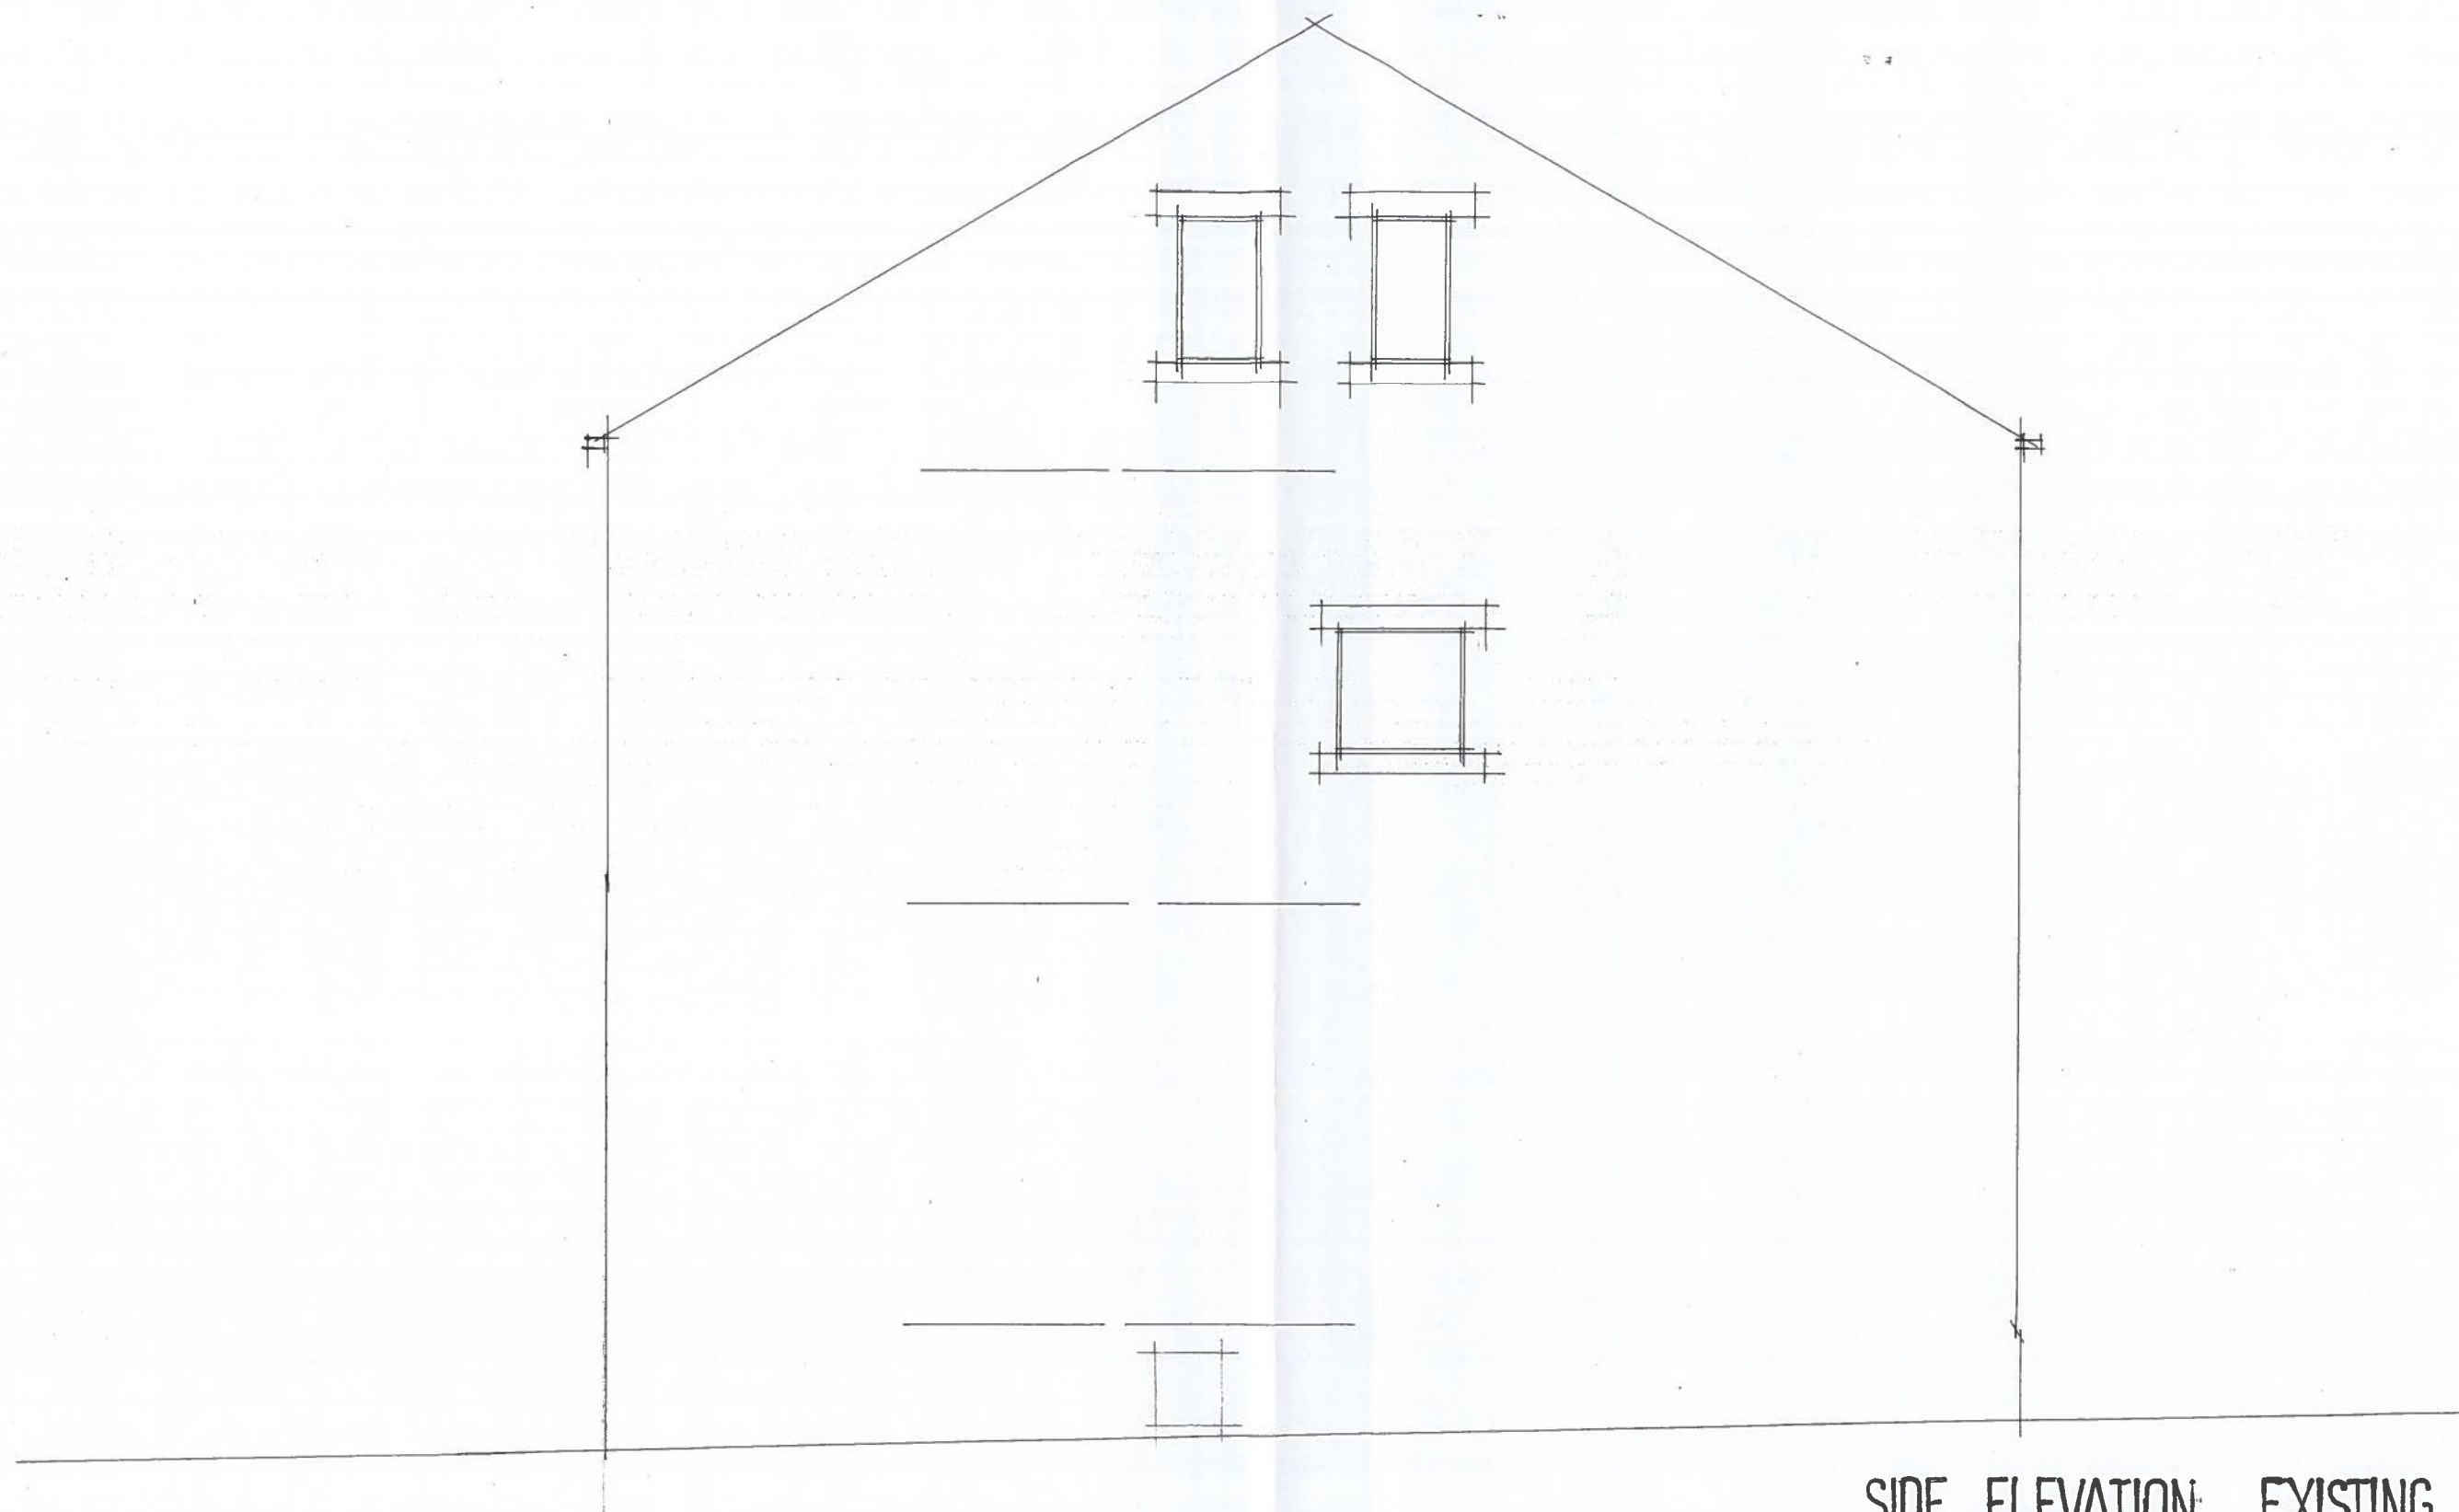

SIDE ELEVATION EXISTING
75/77 SPRINGDALE STREET
THORNTON LODGE HUDDERSFIELD
DRG NO 1851.4 SCALE 1.50