


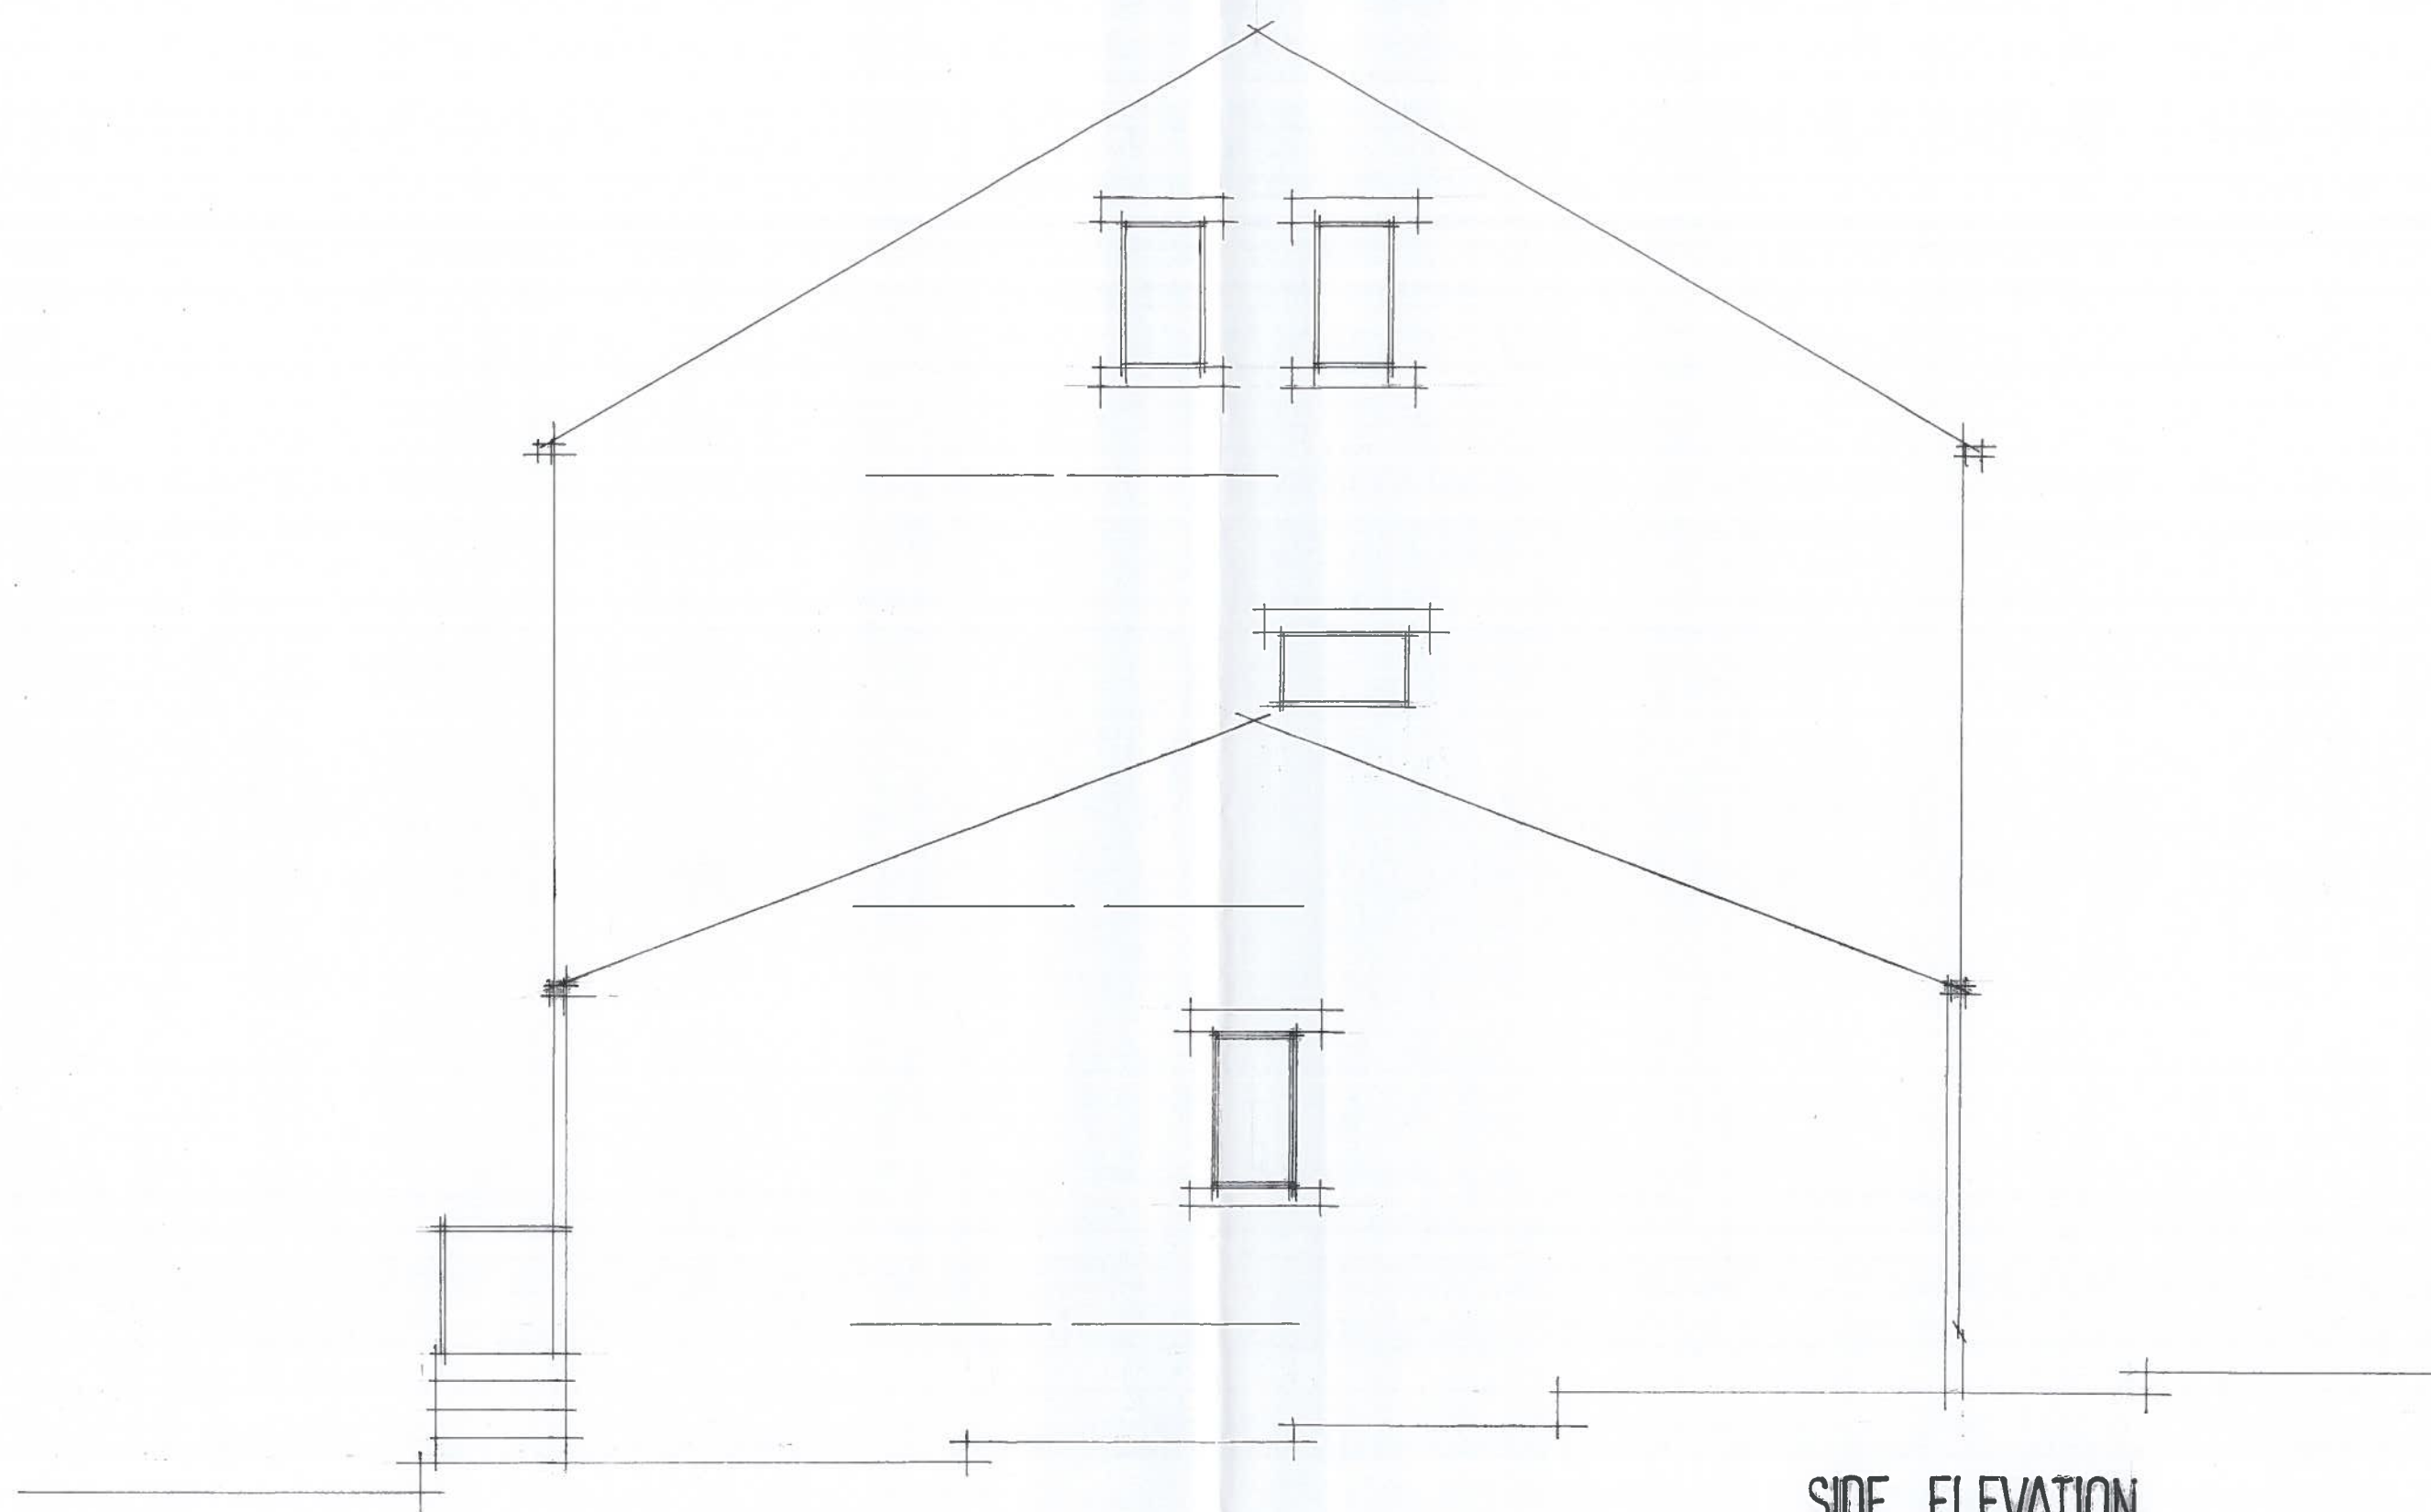

SIDE ELEVATION
75/77 SPRINGDALE STREET
THORNTON LODGE HUDDERSFIELD
DRG NO 1851-8 SCALE 1:50